


F.A.S. RTE.	SECTION	COUNTY	TOTAL SHEETS	SHEET NO.
601	(*)	PIKE	51	35
STA.		TO STA.		
FED. ROAD DIST. NO.	ILLINOIS	FED. AID PROJECT		

(*) 02-00077-00-RS

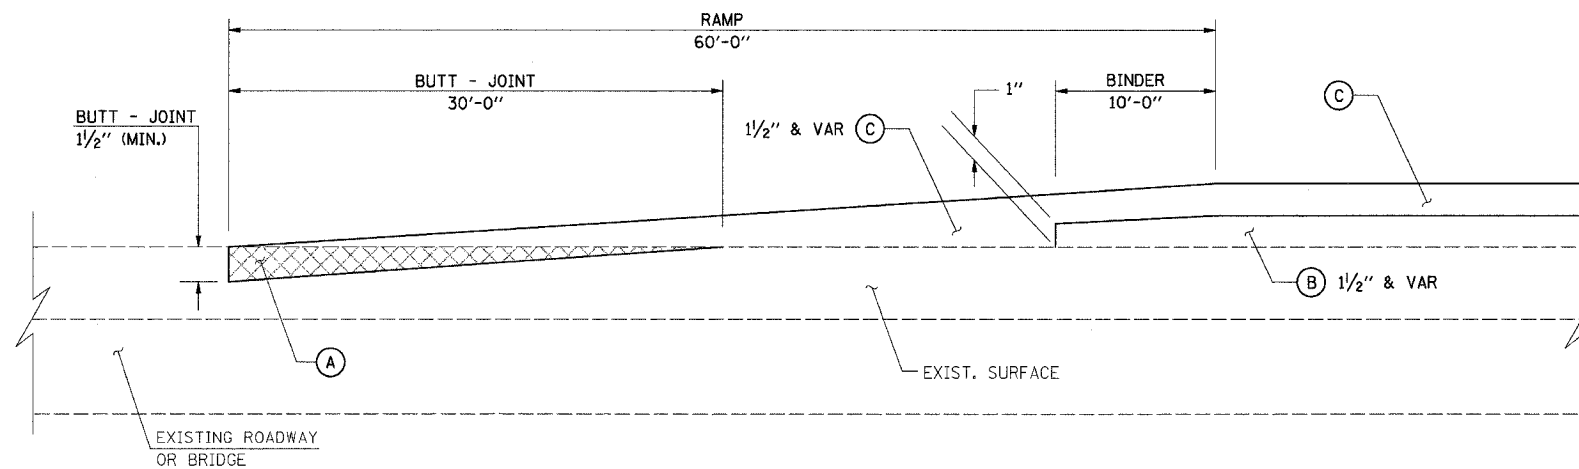

BUTT - JOINT DETAIL

LEGEND		
A	BIT SURFACE REMOVAL-BUTT JOINT	VARIES
B	BIT CONC. BINDER CSE., SUPERPAVE, N50	1/2"
C	BIT CONC. SURFACE CSE., SUPERPAVE, "MIX. C", N50	1/2"

FILE: G:\S03012\CAD\3012R001.DGN 12/10/03 01:43:27 PM

	INTERNATIONAL ENGINEERING CONSULTANTS, INC. 6420 SOUTH SIXTH STREET SPRINGFIELD, ILLINOIS 62707 TEL. (217) 529-8027 FAX (217) 529-4543 IESPRINGFIELD@IE-CONSULTANTS.COM WWW.IE-CONSULTANTS.COM		
	BUTT-JOINT DETAIL		
DRAWN BY: RG	CHECKED BY: CMS	DATE: 12-10-03	PROJECT: S03012