


FILE: G:\3023012\CAD\3022X501.DGN 12/18/03 03:23:54 PM

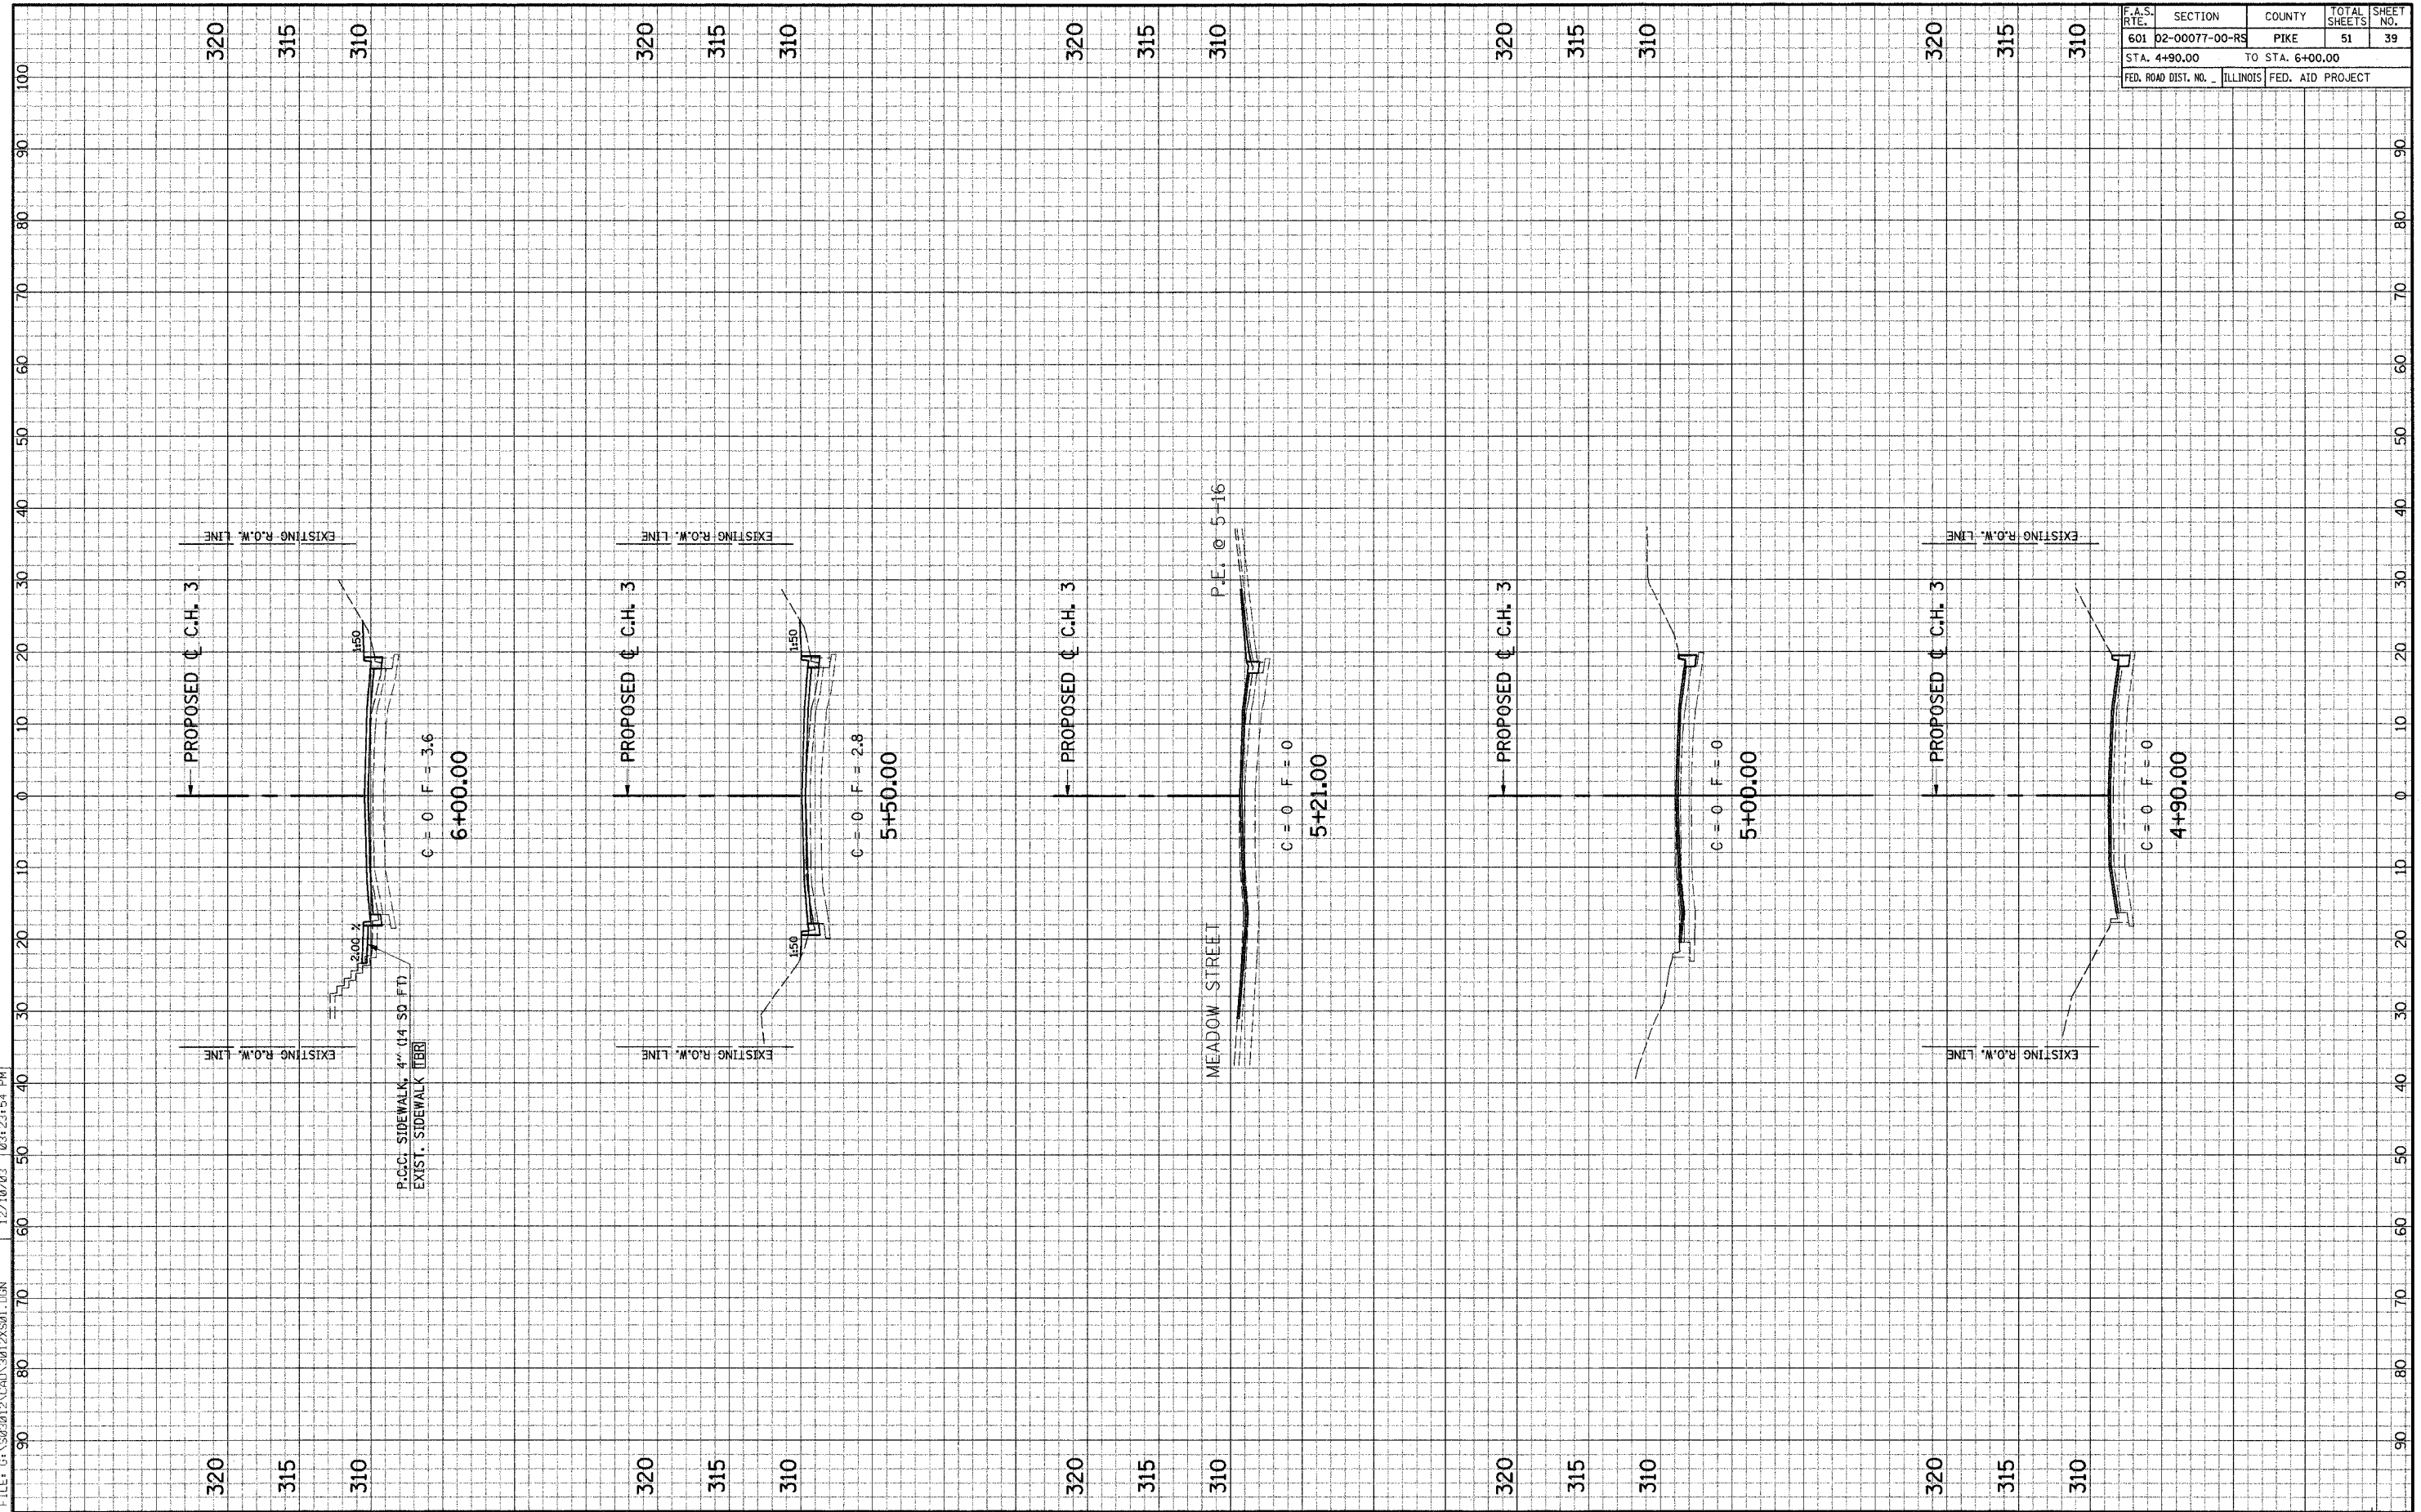

F.A.S. RTE.	SECTION	COUNTY	TOTAL SHEETS	SHEET NO.
601	D2-00077-00-RS	PIKE	51	39
STA. 4+90.00 TO STA. 6+00.00				
FED. ROAD DIST. NO.		ILLINOIS	FED. AID PROJECT	