


F.A.S. RTE.	SECTION	COUNTY	TOTAL SHEETS	SHEET NO.
601	02-00077-00-RS	PIKE	51	42
STA. 10+54.00		TO STA. 12+46.00		
FED. ROAD DIST. NO.	ILLINOIS	FED. AID PROJECT		

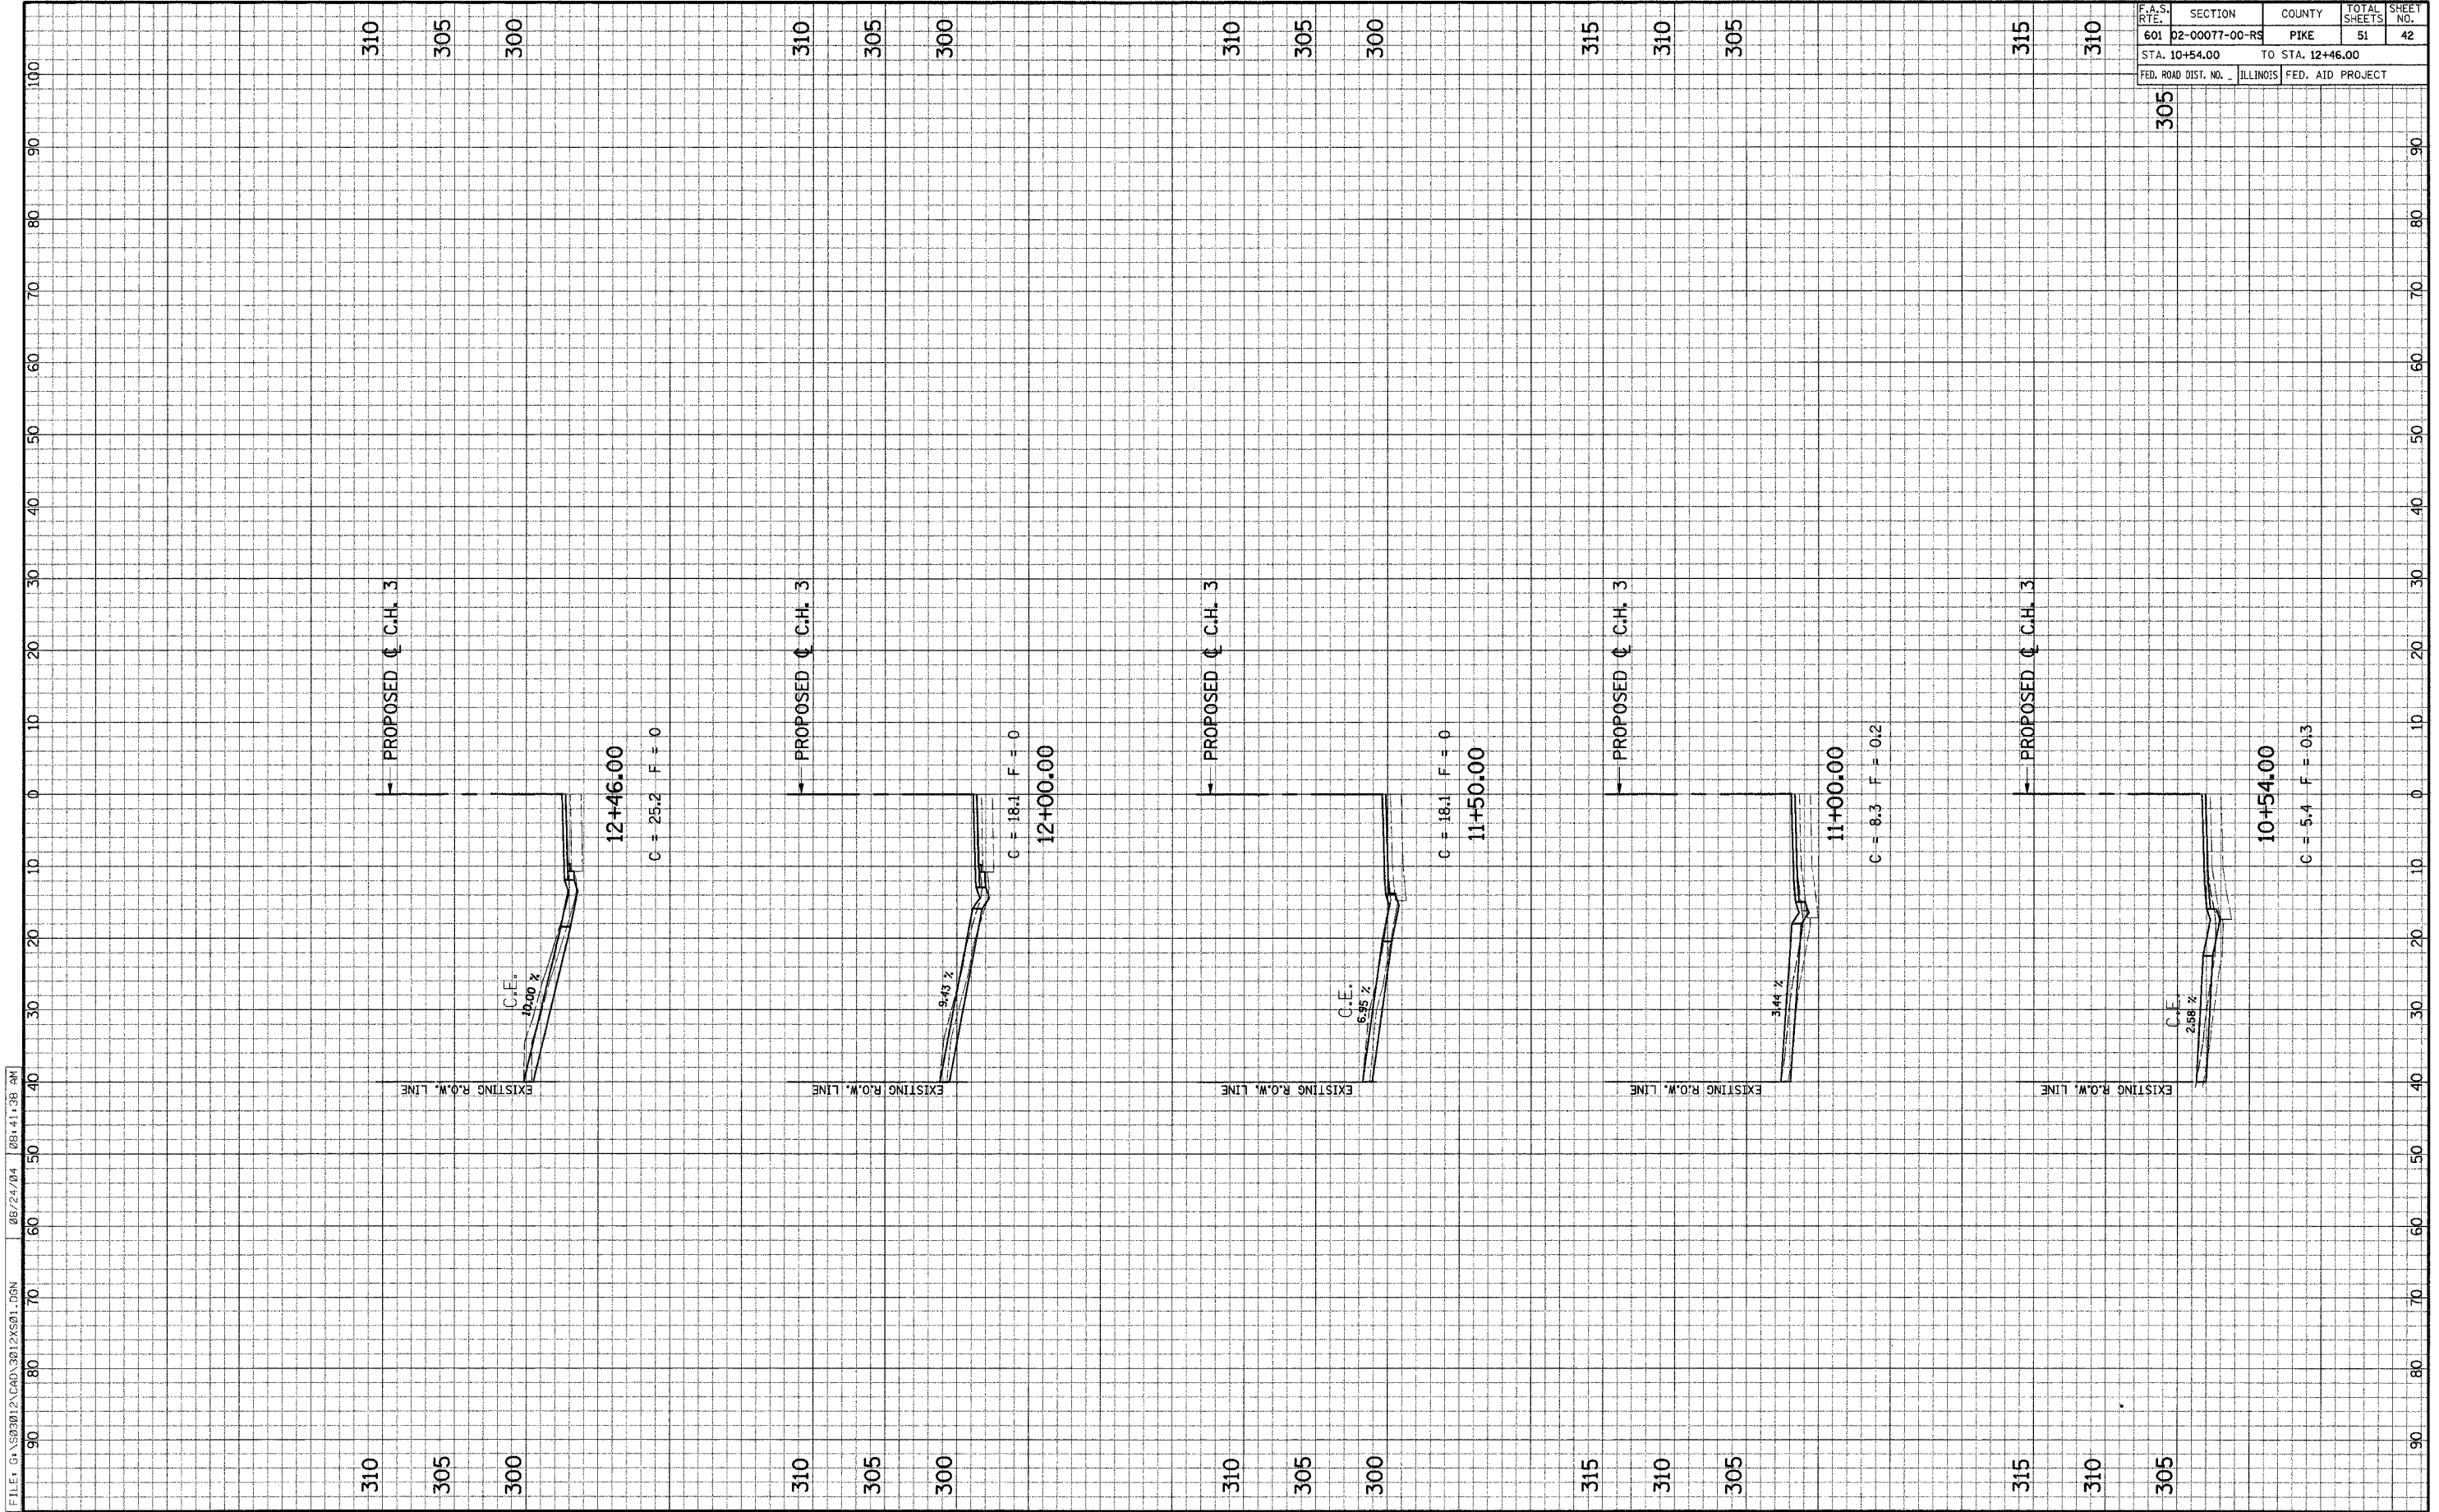

FILE: G:\503012\CAD\3012X501.DGN 08/24/04 09:41:38 AM