


F.A.S. RTE.	SECTION	COUNTY	TOTAL SHEETS	SHEET NO.
601	02-00077-00-RS	PIKE	51	46
STA. 40+00.00		TO STA. 41+50.00		
FED. ROAD DIST. NO.		ILLINOIS FED. AID PROJECT		

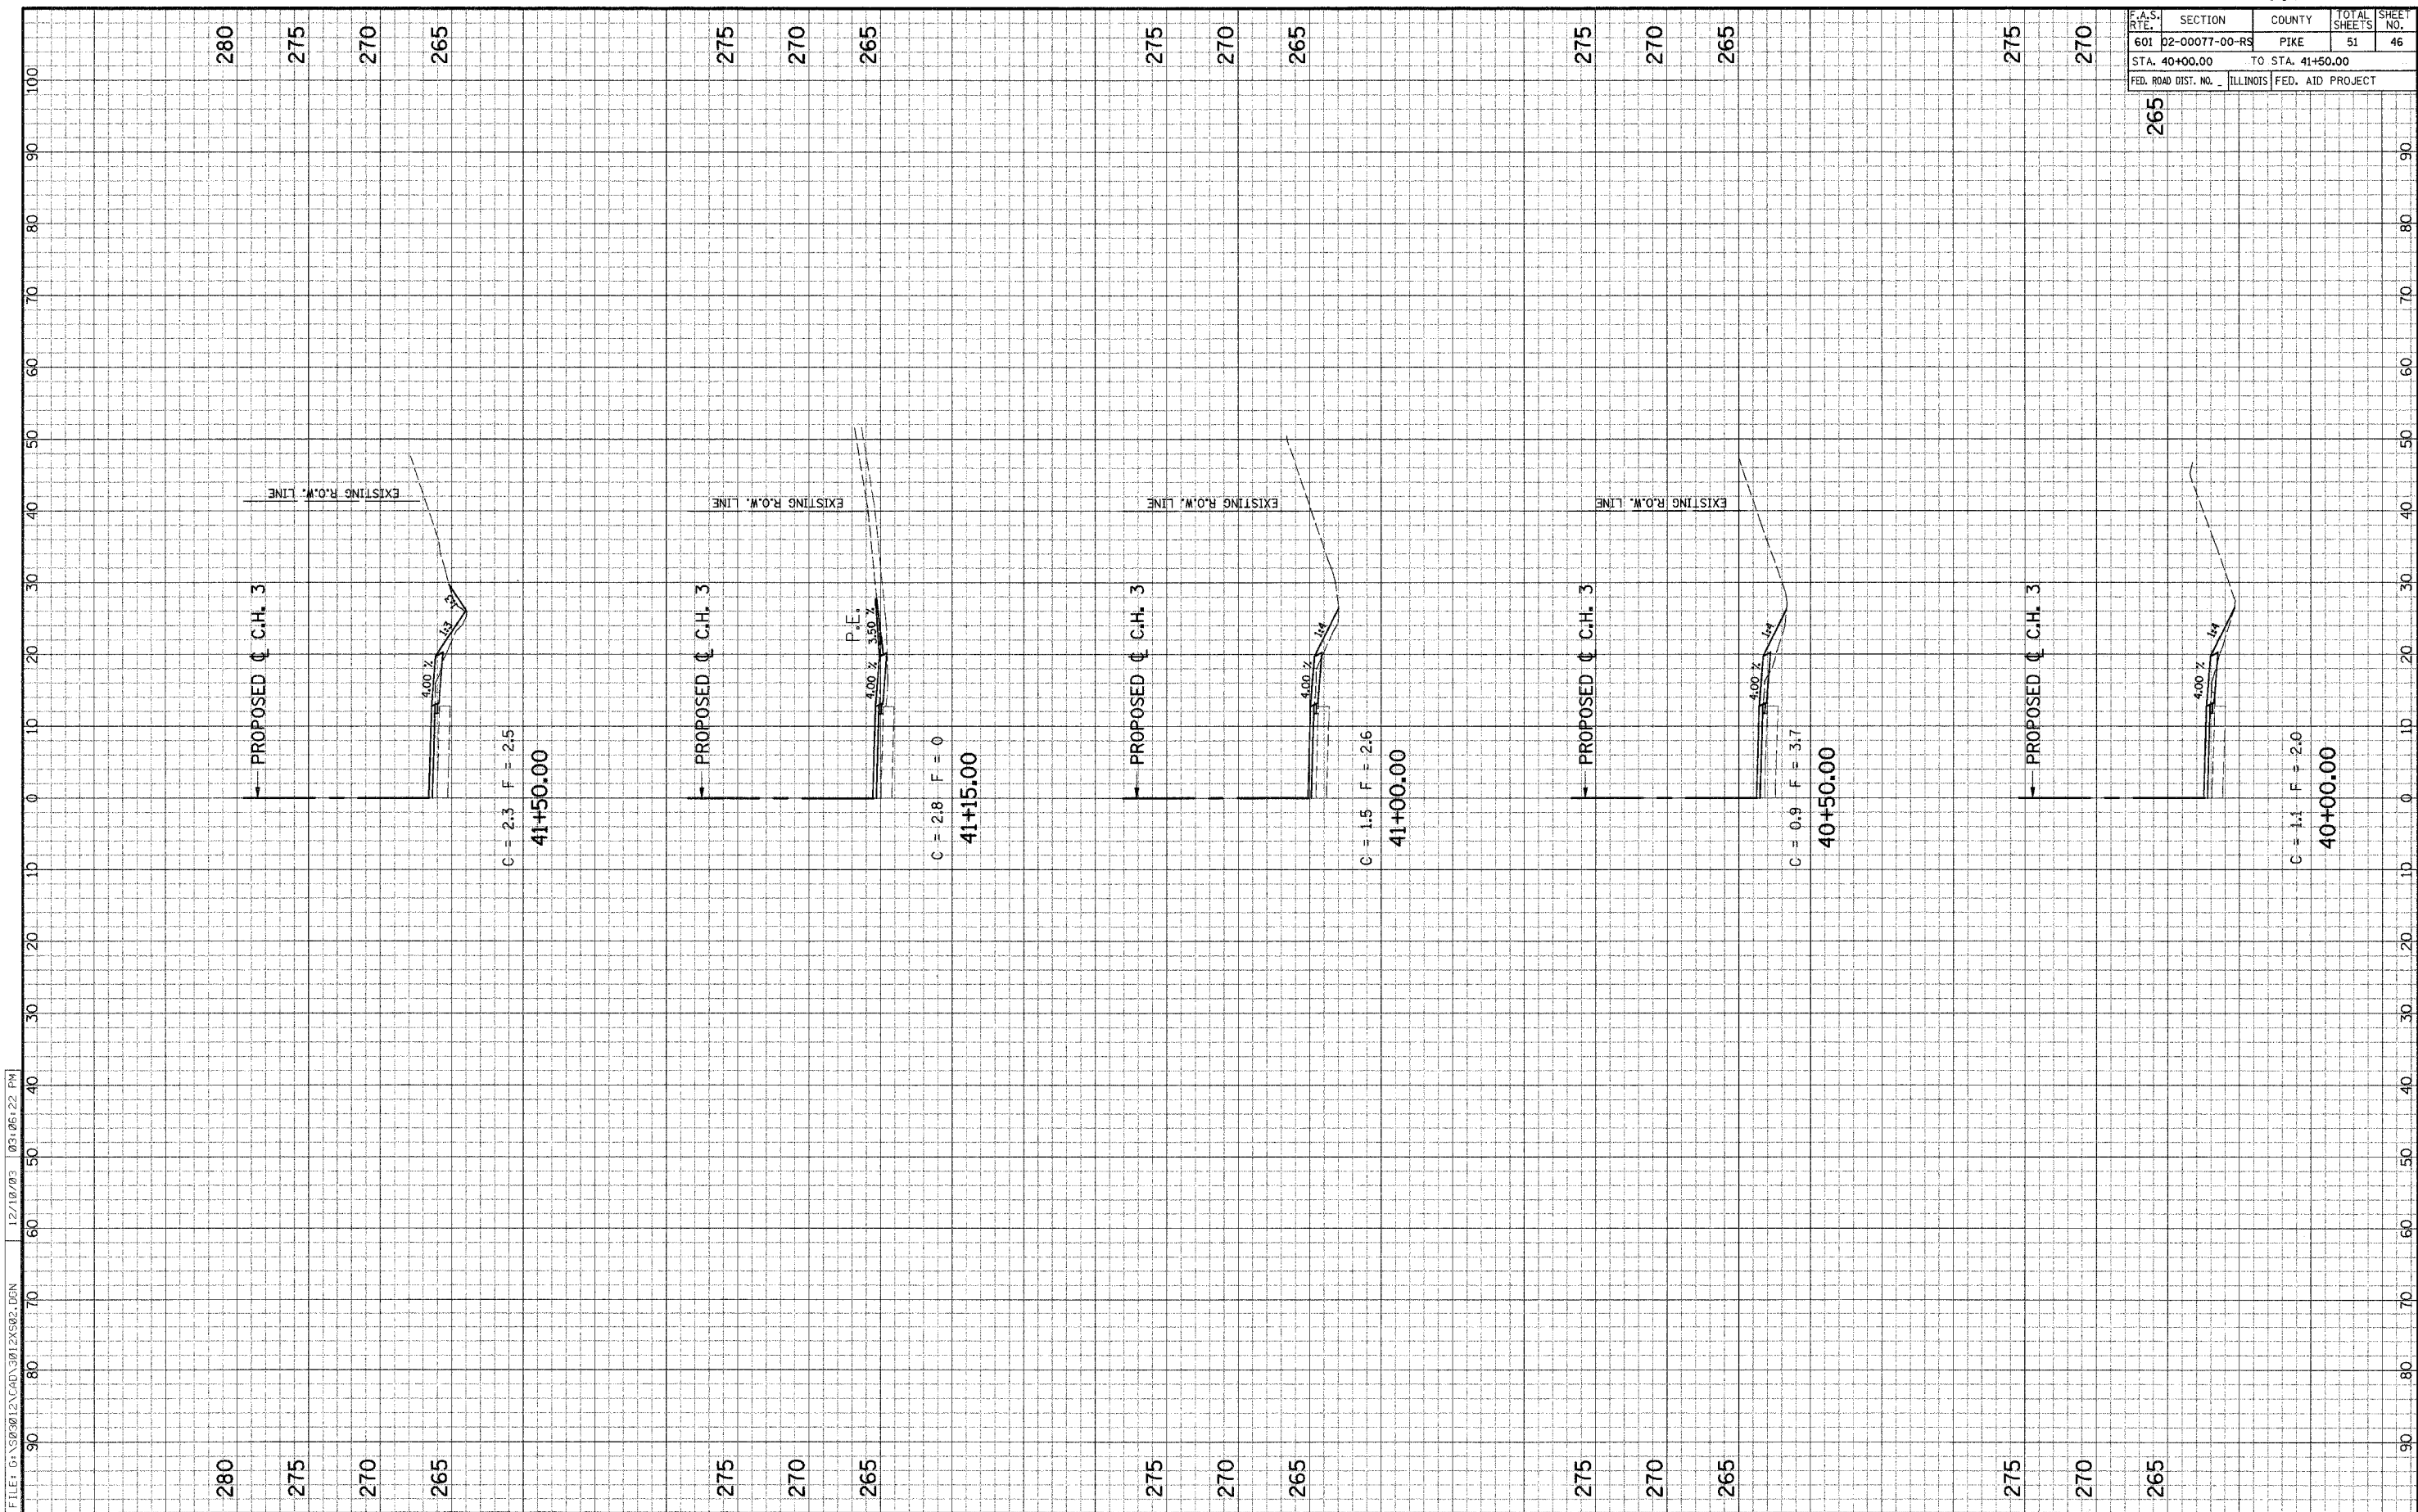

FILE: G:\S03012\GAD\3012\X502.DGN 12/18/03 03:05:22 PM