


F.A.S. RTE.	SECTION	COUNTY	TOTAL SHEETS	SHEET NO.
601	D2-00077-00-RS	PIKE	51	50
STA. 48+50.00		TO STA. 50+00.00		
FED. ROAD DIST. NO. .		ILLINOIS FED. AID PROJECT		

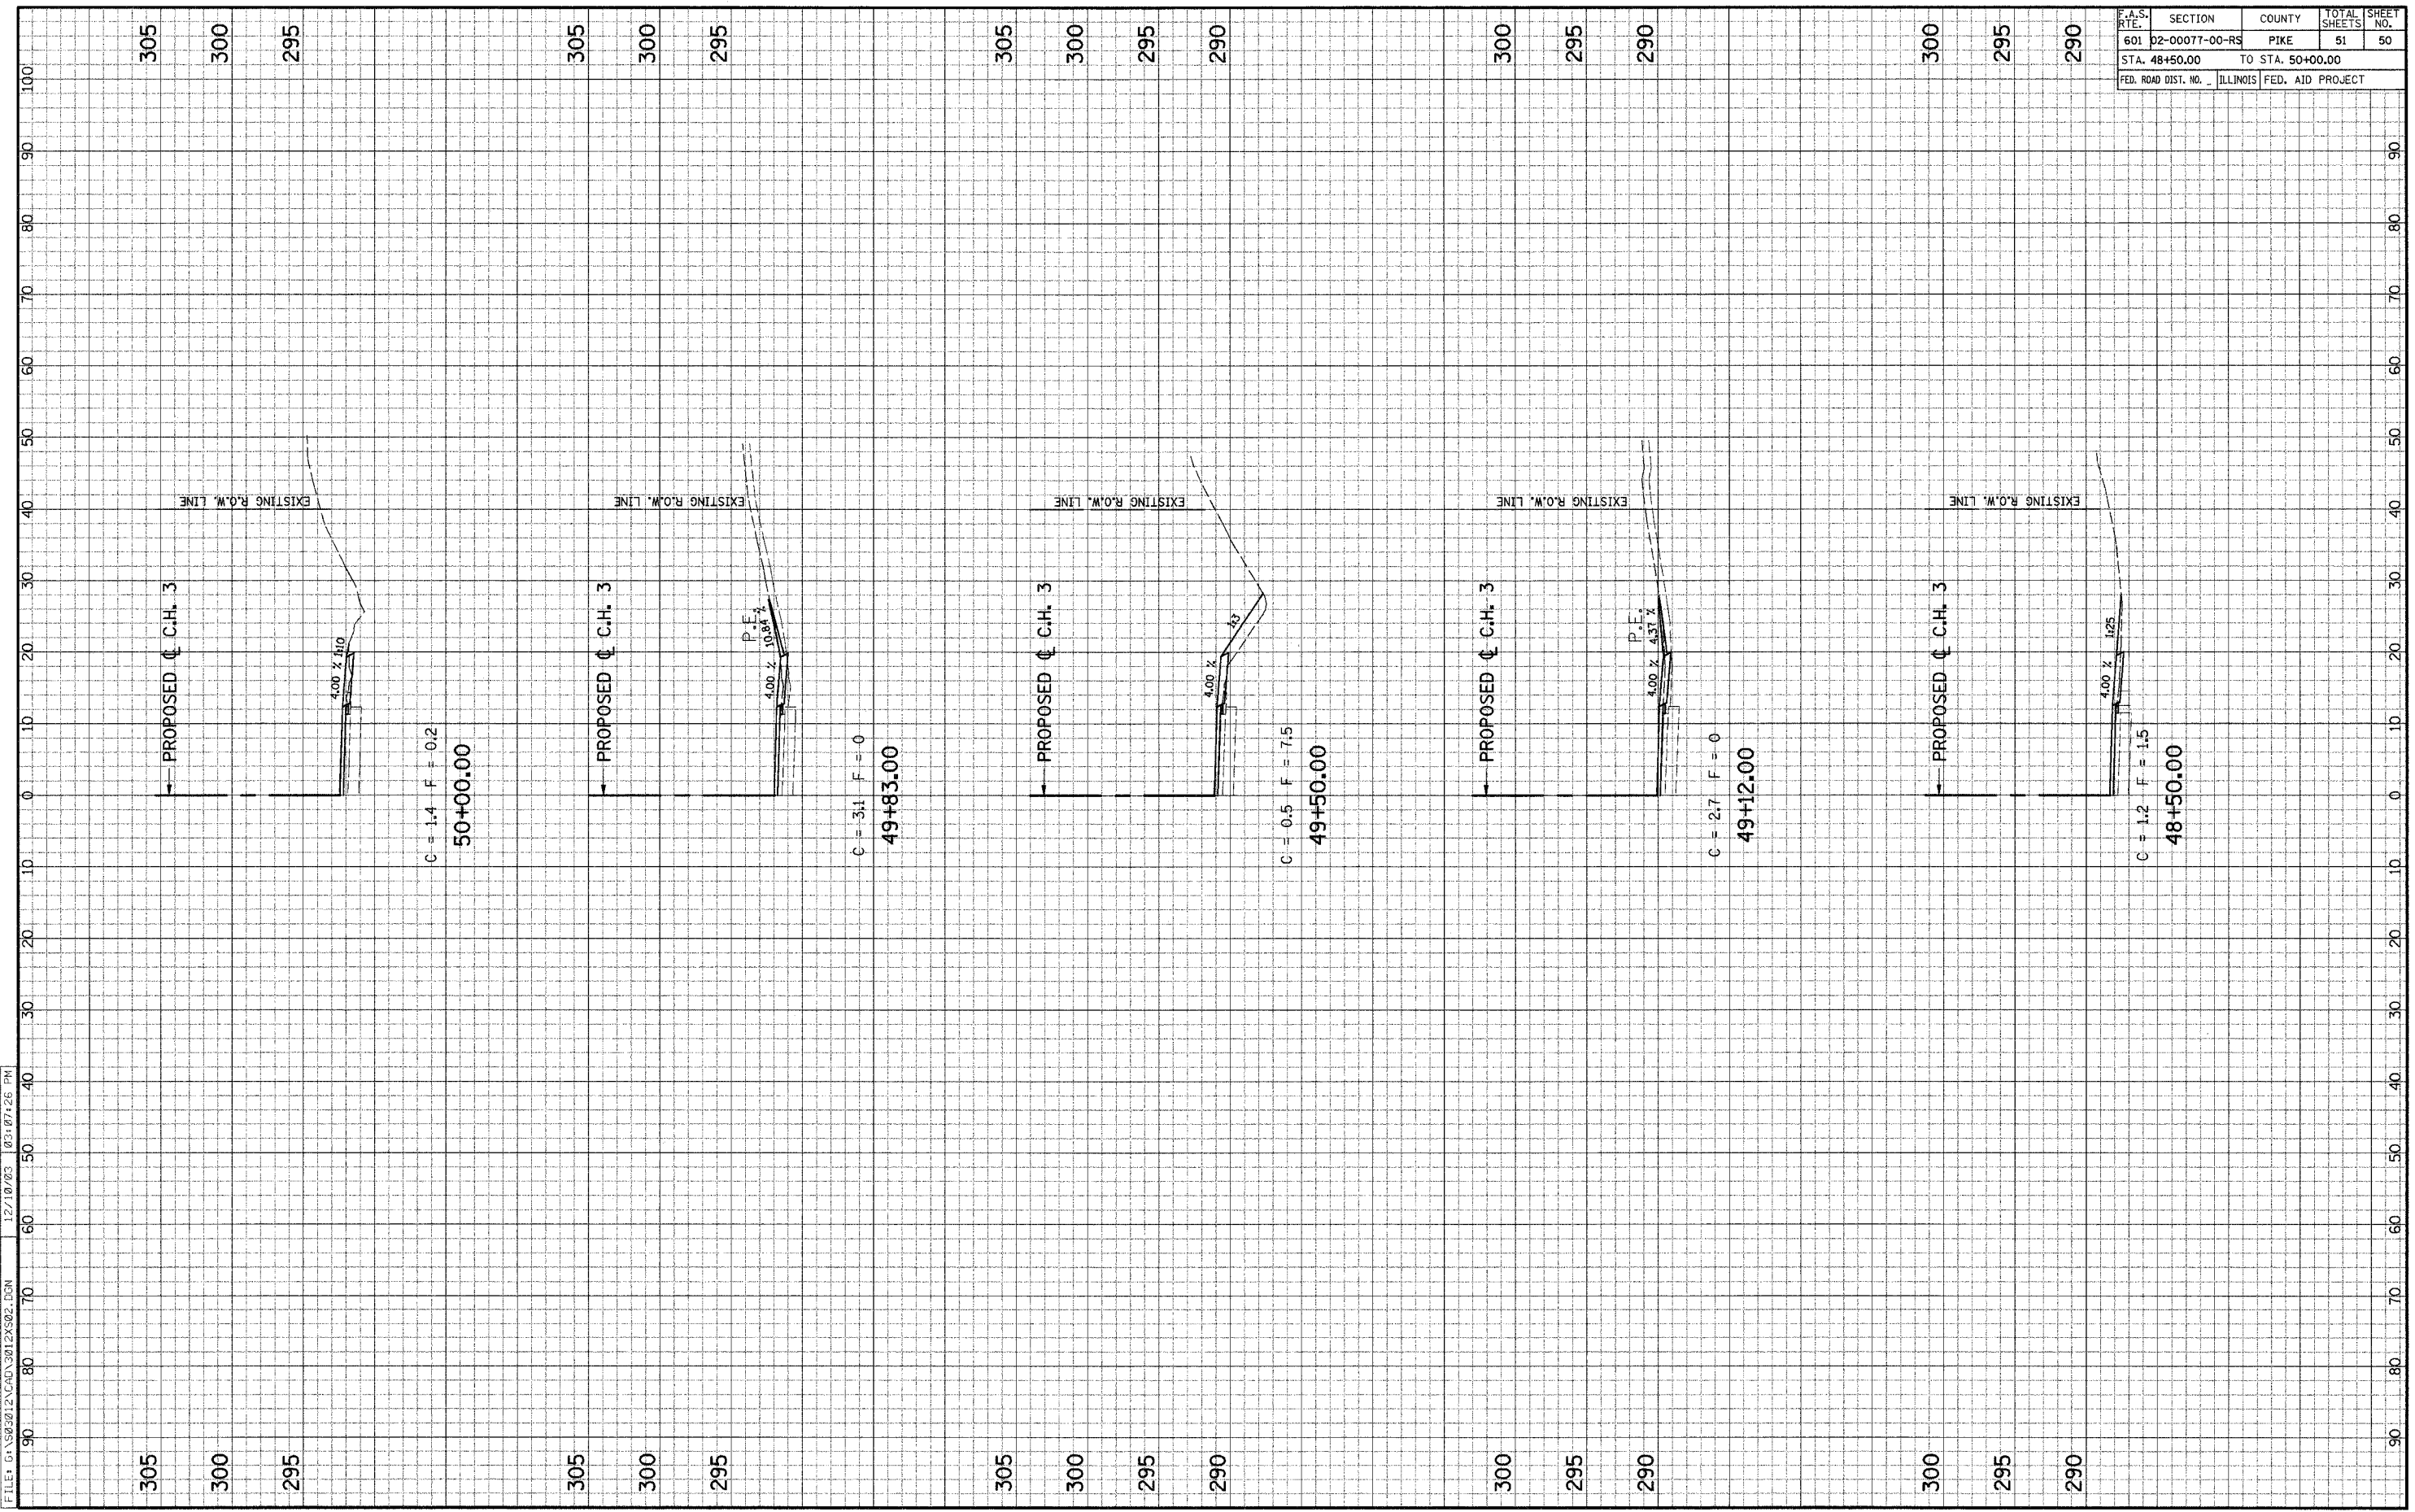

FILE: G:\582812\CD\3012XS02.DGN 12/18/03 03:07:26 PM