


F.A.S. RTE.	SECTION	COUNTY	TOTAL SHEETS	SHEET NO.
601	02-00077-00-RS	PIKE	51	51
STA. 50+50.00		TO STA. 52+48		
FED. ROAD DIST. NO.		ILLINOIS FED. AID PROJECT		

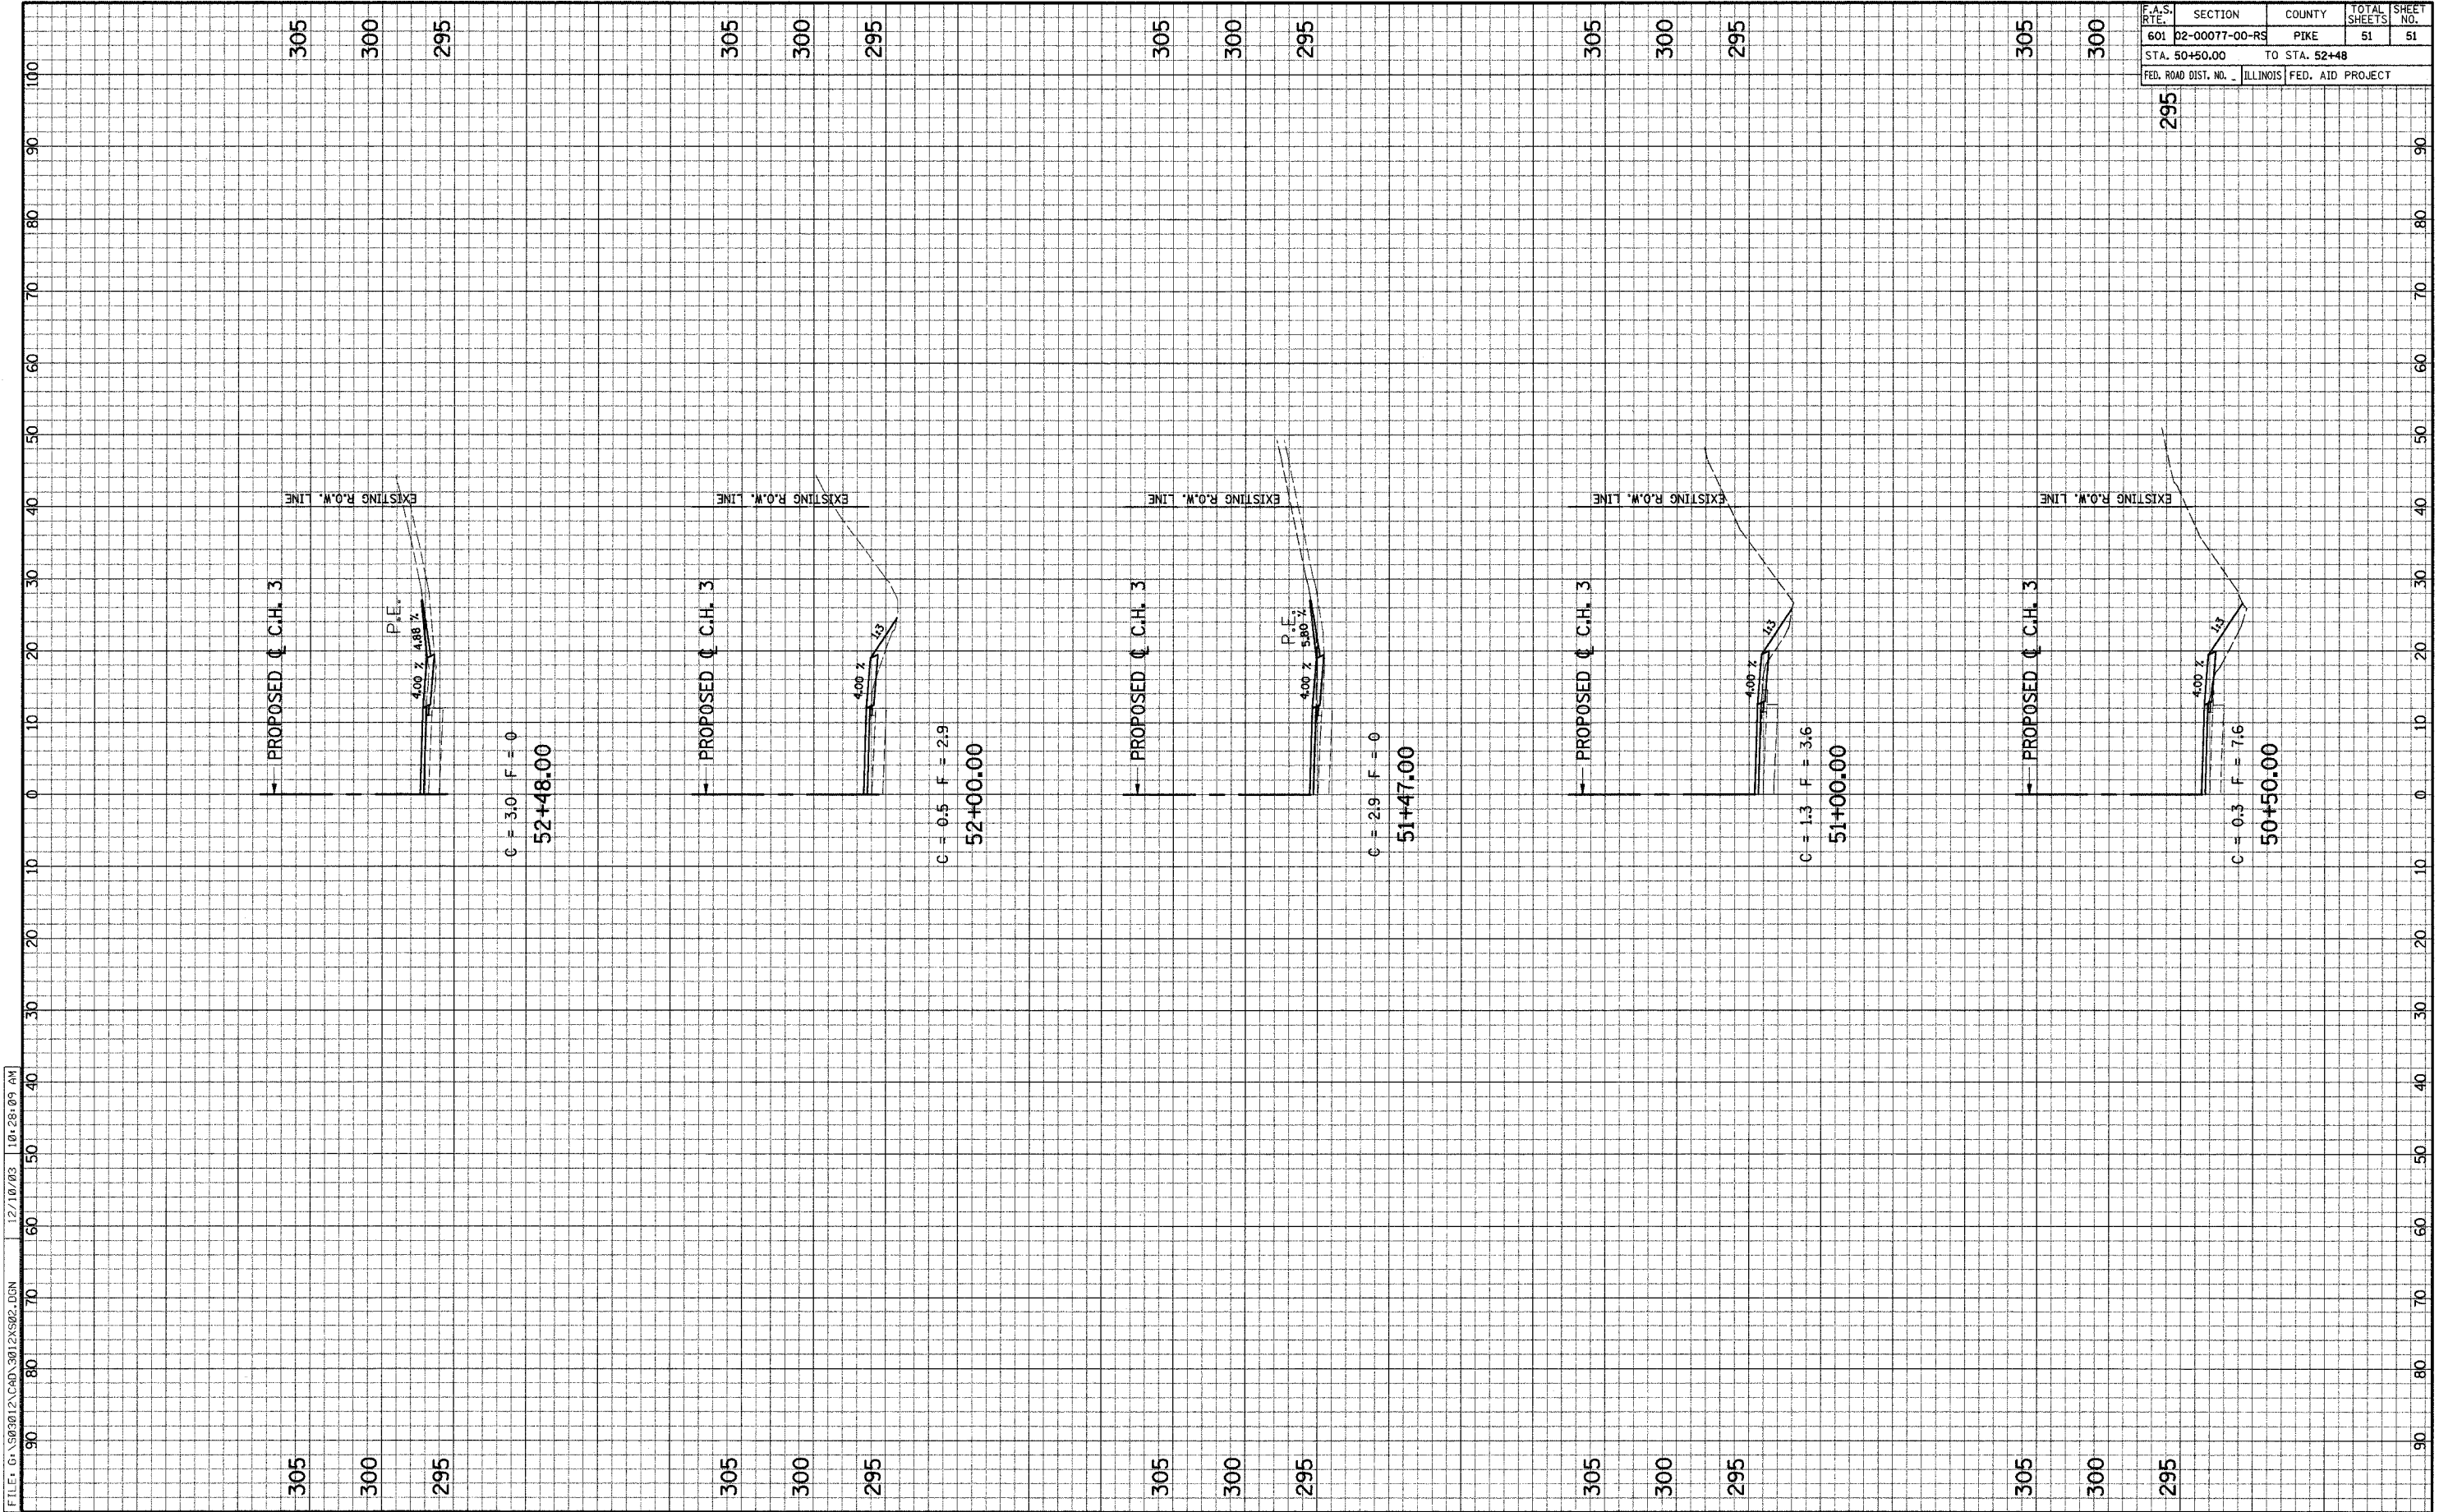

FILE: G:\503012\CAD\3012X502.DGN 12/10/03 10:28:09 AM