



F.A.P. RTE.	SECTION	COUNTY	TOTAL SHEETS	SHEET NO.
774		EFFINGHAM	344	10
FED. ROAD DIST. NO. 7		ILLINOIS		FED. AID PROJECT
*107 WRS-1, 107BY, 107BY-1 & 107B-2				
CONTRACT NO. 94827				

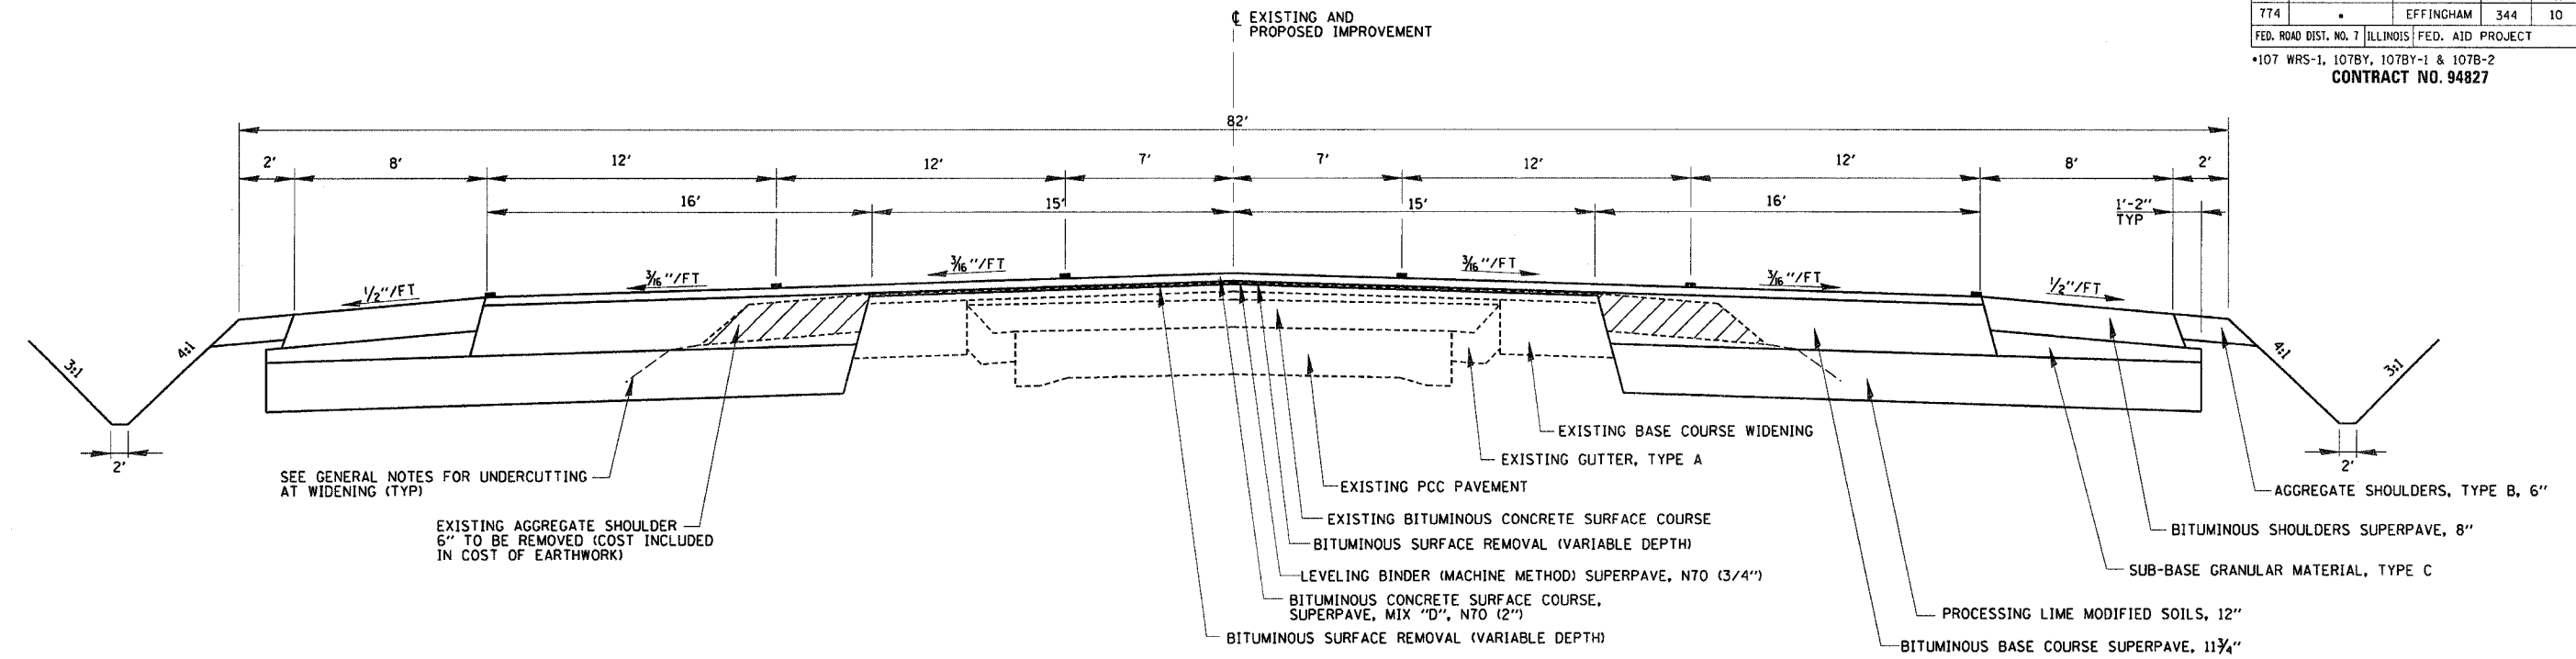

PROPOSED TYPICAL SECTION
STA. 981+19.93 TO STA. 988+35.24 (7)

STRUCTURAL DESIGN INFORMATION
 STRUCTURAL DESIGN TRAFFIC: YEAR 2014 ADT = 17,870
 PV = 92.9% SU = 3.0% MU = 4.1%
 ROAD/STREET CLASSIFICATION: CLASS I
 PERCENT STRUCTURAL DESIGN TRAFFIC IN DESIGN LANE
 P = 50% S = 50% M = 50%
 MINIMUM SOIL SUPPORT: IBR = 2
 TRAFFIC FACTOR T_F = 3.87

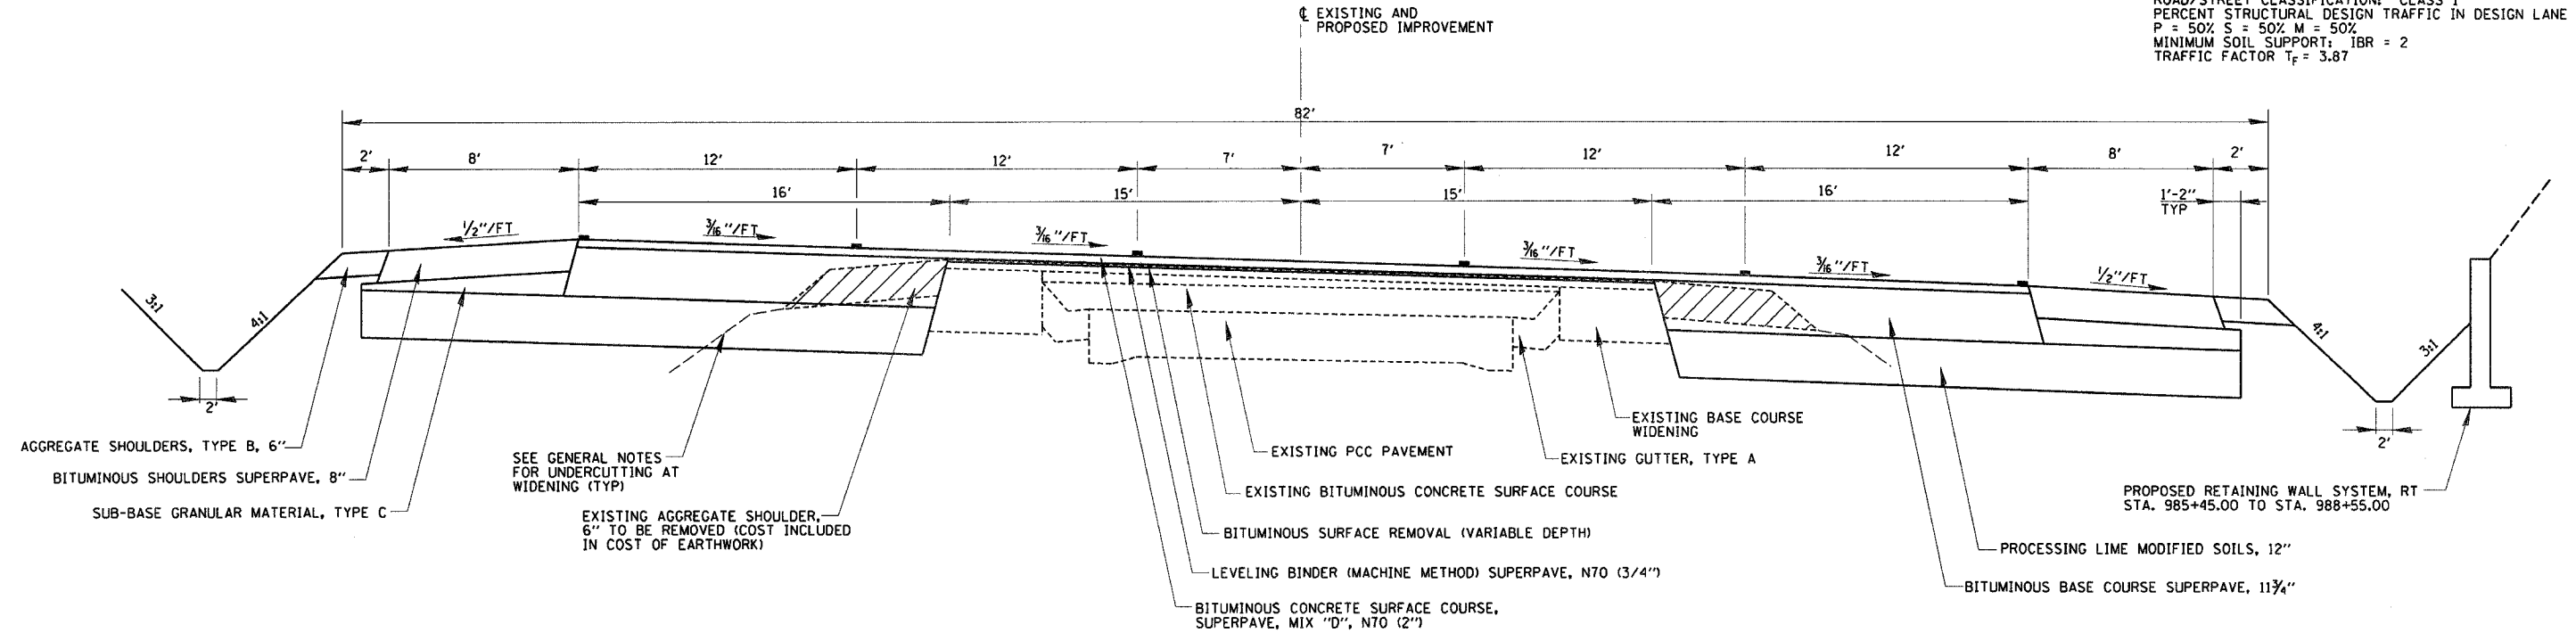

PROPOSED TYPICAL SECTION
STA. 988+35.24 TO STA. 995+37.93 (8)

REVISIONS	
NAME	DATE

ILLINOIS DEPARTMENT OF TRANSPORTATION

 TYPICAL SECTIONS
 SHEET 4 OF 10

 DRAWN BY MLO
 CHECKED BY SJK
 DATE 8/02