
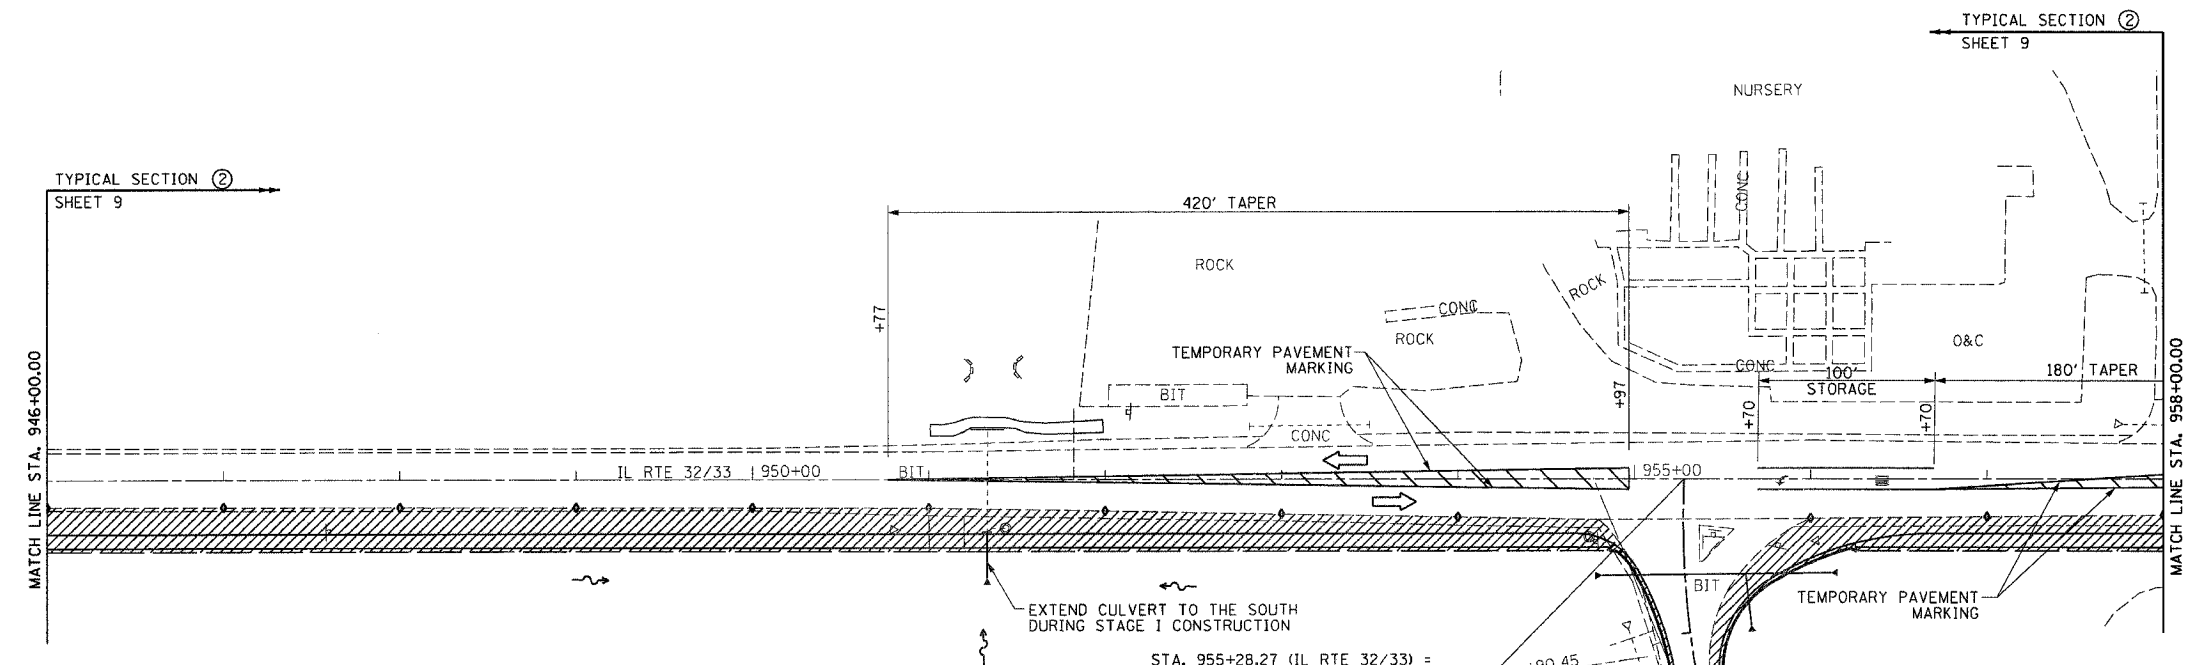
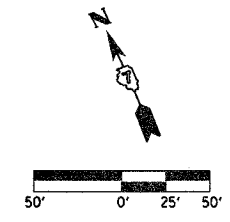


F.A.P. RTE.	SECTION	COUNTY	TOTAL SHEETS	SHEET NO.
774	.	EFFINGHAM	344	35
FED. ROAD DIST. NO. 7		ILLINOIS	FED. AID PROJECT	
*107WRS-1, 107BY, 107BY-1 & 107B-2				
<b>CONTRACT NO. 94827</b>				

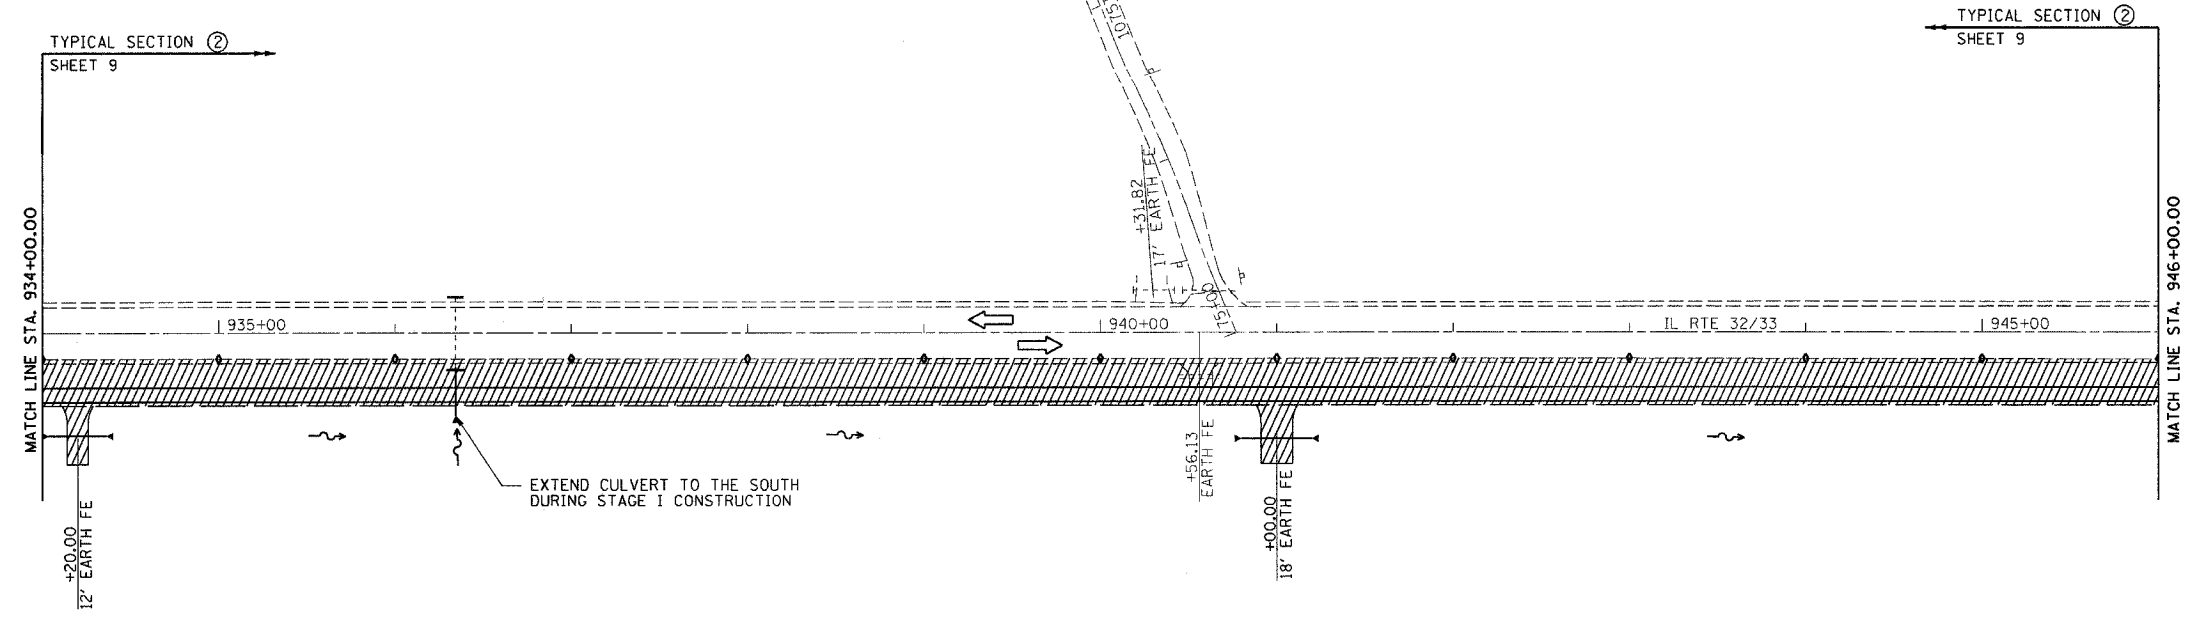

STA. 955+28.27 (IL RTE 32/33) =  
 STA. 84+87.47 (RELOCATED NAZARENE RD)

- LEGEND**
- STAGE 1 CONSTRUCTION
  - BARRICADES, TYPE II

REVISIONS	
NAME	DATE

ILLINOIS DEPARTMENT OF TRANSPORTATION

**TRAFFIC CONTROL  
 STAGE I CONSTRUCTION  
 SHEET 4 OF 32**

DATE 8/02

DRAWN BY ASB  
 CHECKED BY RDW