

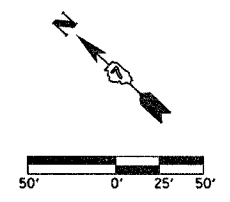


F.A.P. RTE.	SECTION	COUNTY	TOTAL SHEETS	SHEET NO.
774		EFFINGHAM	344	39
FED. ROAD DIST. NO. 7		ILLINOIS	FED. AID PROJECT	
*107WRS-1, 107BY, 107BY-1 & 107B-2		CONTRACT NO. 94827		

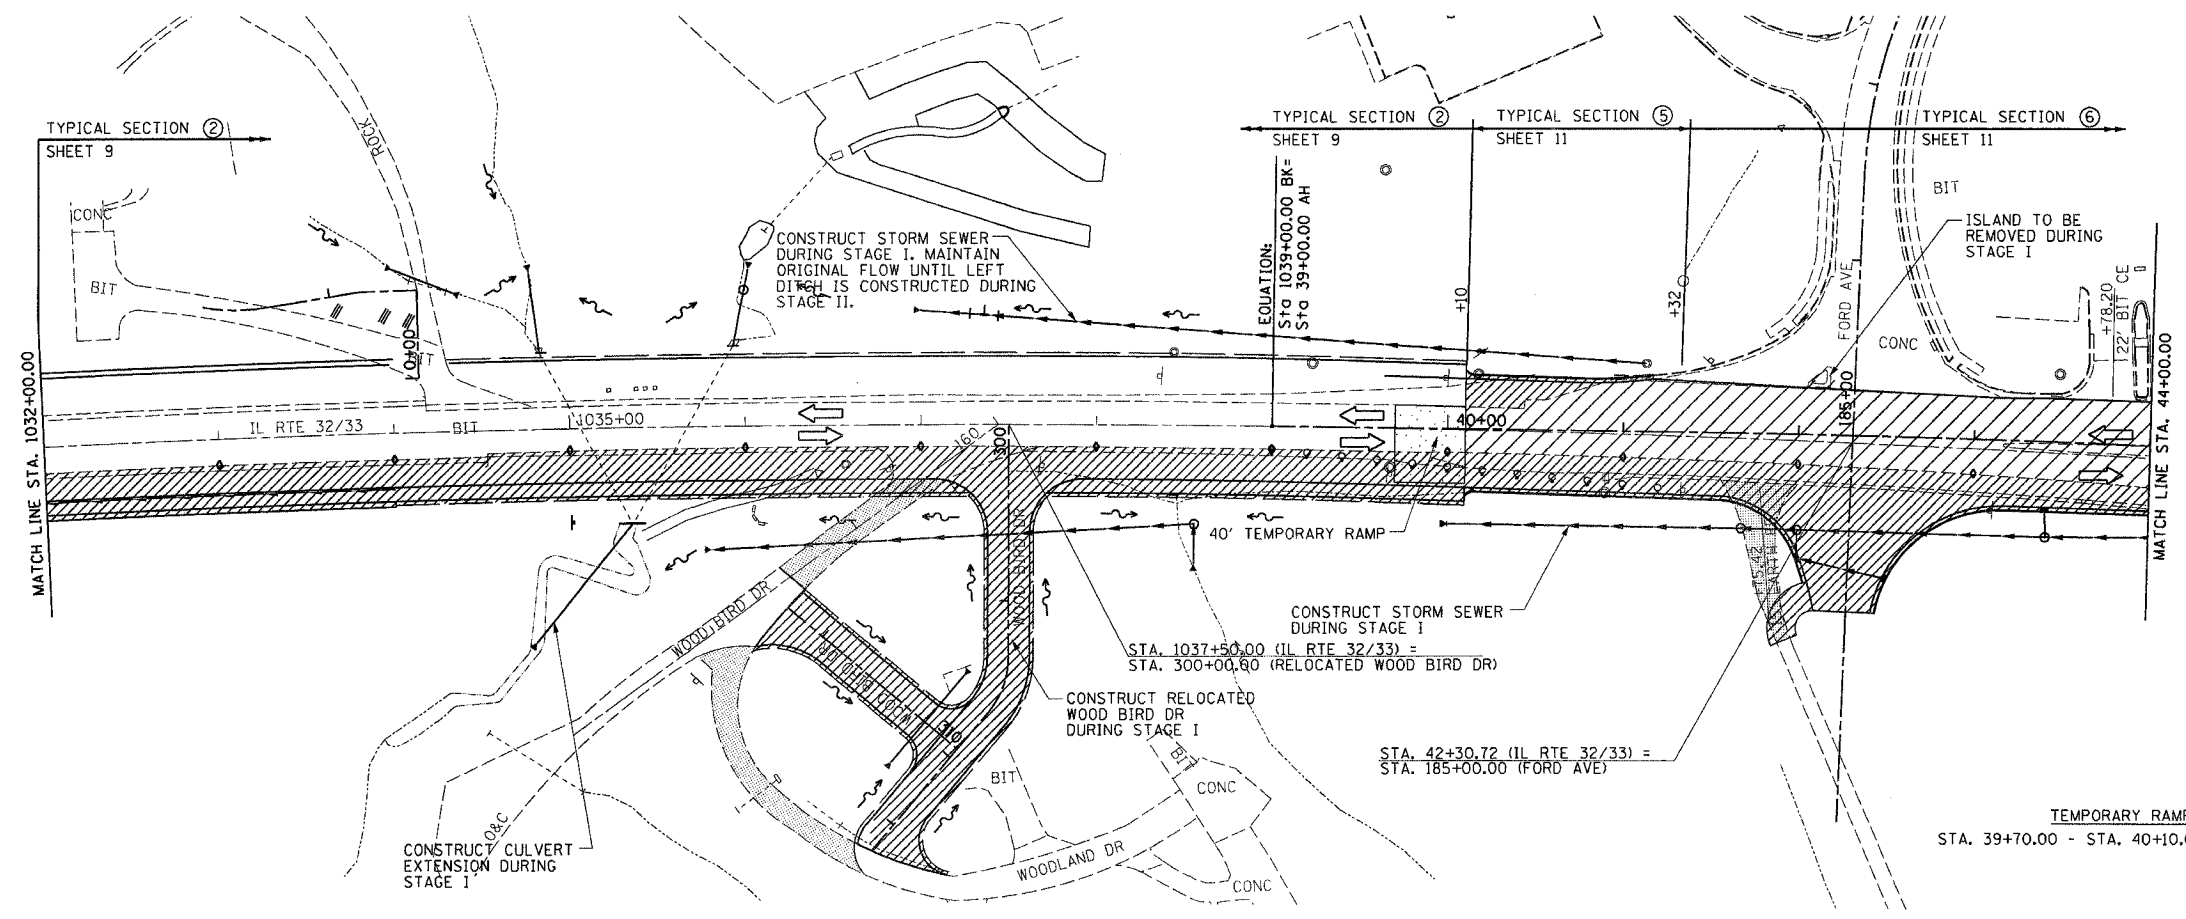

- SHEET NOTES:**
- FROM STA. 40+10 TO END OF PROJECT THE CONTRACTOR IS TO CONFINE CONSTRUCTION TO ONE SIDE OF THE ROAD AT A TIME
  - FROM STA. 40+10.00 TO STA. 46+80.05: THE FOLLOWING CONSTRUCTION TO BE PERFORMED UNDER TRAFFIC UTILIZING FLAGGERS. DURING STAGE I MILL EXISTING PAVEMENT, APPLY LEVELING BINDER AND SURFACE COURSE IN CONJUNCTION WITH WIDENING AND CURB AND GUTTER ON SOUTH SIDE OF IL RTE 32/33.
  - REMOVE WOODBIRD AND WOODLAND DRIVE PAVEMENT DURING STAGE I. SEE SHEET 92 FOR REMOVAL LIMITS.

TEMPORARY RAMP  
STA. 39+70.00 - STA. 40+10.00 107 SQ YD

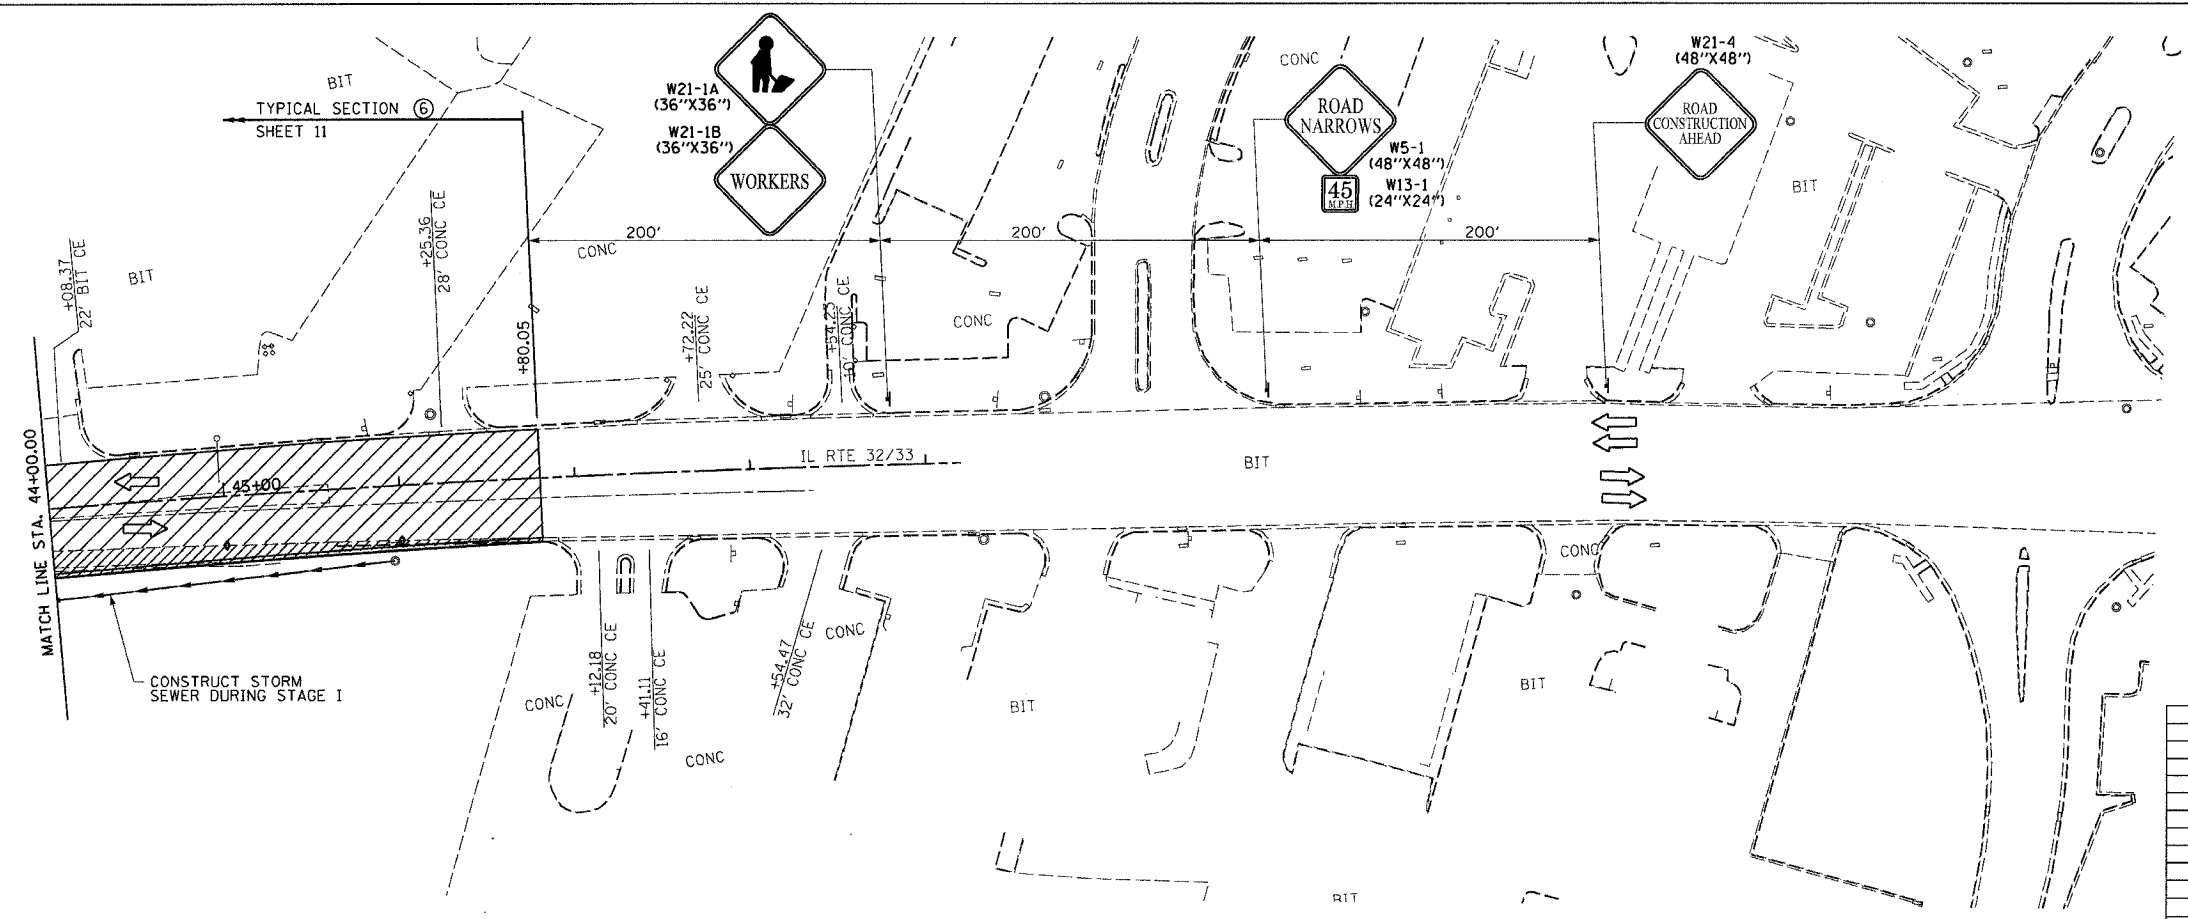

- LEGEND**
- STAGE I REMOVAL
  - STAGE I CONSTRUCTION
  - BARRICADES, TYPE II

REVISIONS	
NAME	DATE

ILLINOIS DEPARTMENT OF TRANSPORTATION

TRAFFIC CONTROL  
STAGE I CONSTRUCTION  
SHEET 8 OF 32

DATE 8/02

DRAWN BY ASB  
CHECKED BY RDW