



F.A.P. RTE.	SECTION	COUNTY	TOTAL SHEETS	SHEET NO.
774	.	EFFINGHAM	344	41
FED. ROAD DIST. NO. 7 ILLINOIS FED. AID PROJECT				
*107 WRS-1, 107BY, 107BY-1 & 107B-2				
<b>CONTRACT NO. 94827</b>				

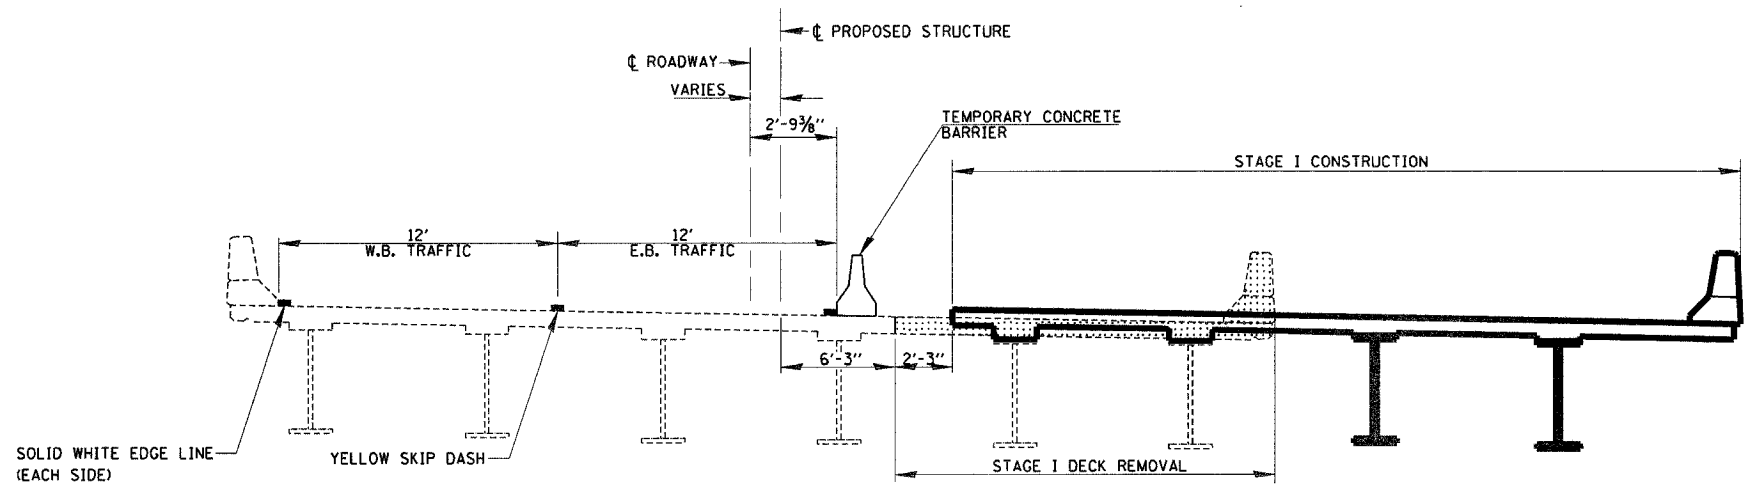

**PROPOSED TRAFFIC CONTROL TYPICAL SECTION 3**  
 STA. 1009+89 TO STA. 1013+13  
 STA. 1017+44 TO STA. 1020+30

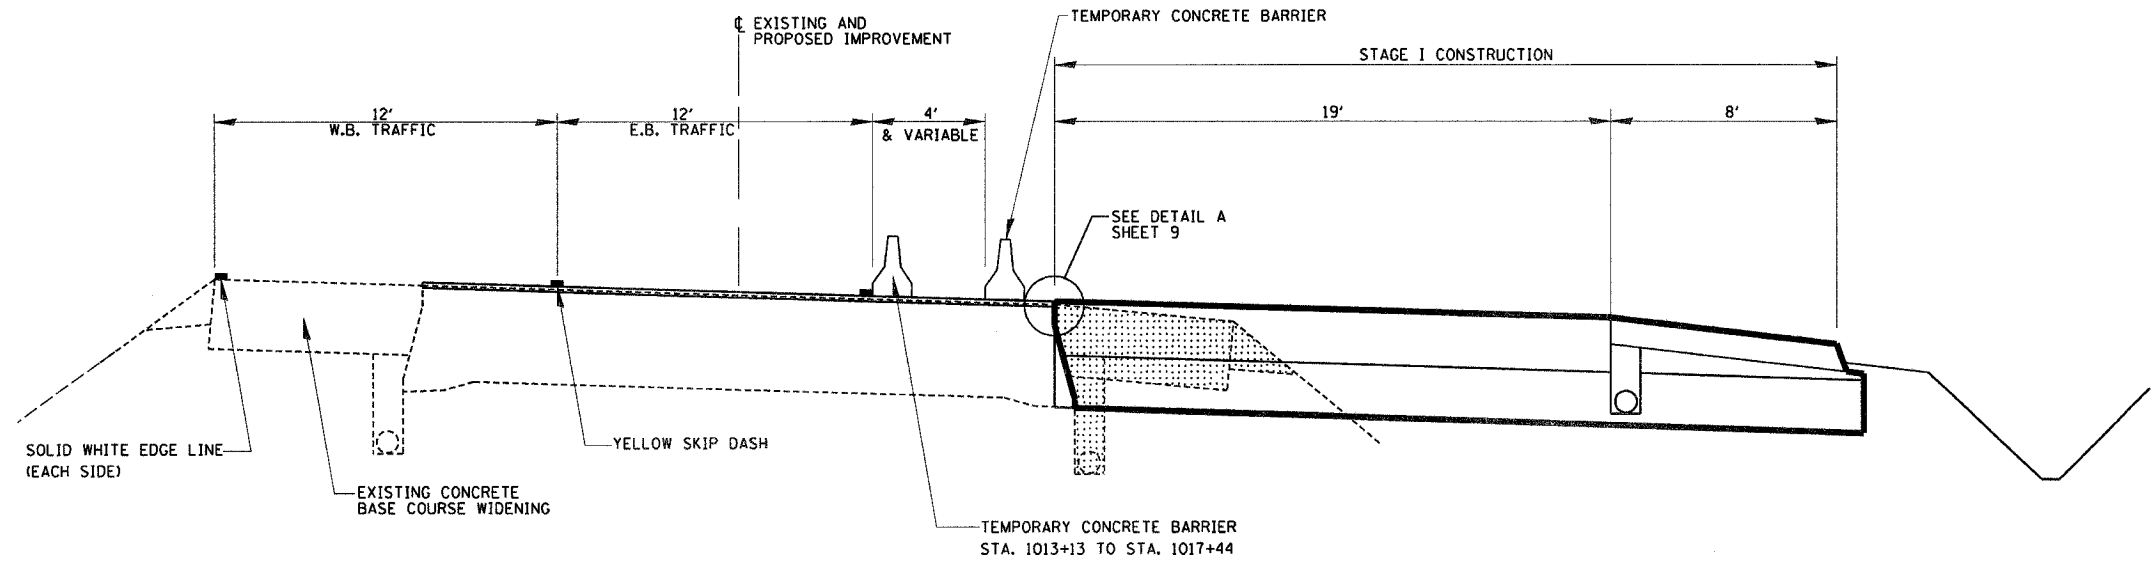

**PROPOSED TRAFFIC CONTROL TYPICAL SECTION 4**  
 STA. 1007+60 TO STA. 1009+89  
 STA. 1013+13 TO STA. 1017+44  
 STA. 1020+30 TO STA. 1022+06

**LEGEND**  
 STAGE I CONSTRUCTION  
 STAGE I REMOVAL

REVISIONS	
NAME	DATE

ILLINOIS DEPARTMENT OF TRANSPORTATION  
 TYPICAL SECTIONS  
 STAGE I  
 SHEET 10 OF 32  
 DATE 8/02  
 DRAWN BY MLO  
 CHECKED BY SJK