



F.A.P. RTE.	SECTION	COUNTY	TOTAL SHEETS	SHEET NO.
774		EFFINGHAM	344	53
FED. ROAD DIST. NO. 7		ILLINOIS	FED. AID PROJECT	
*107 WRS-1, 107BY, 107BY-1 & 107B-2				
CONTRACT NO. 94827				

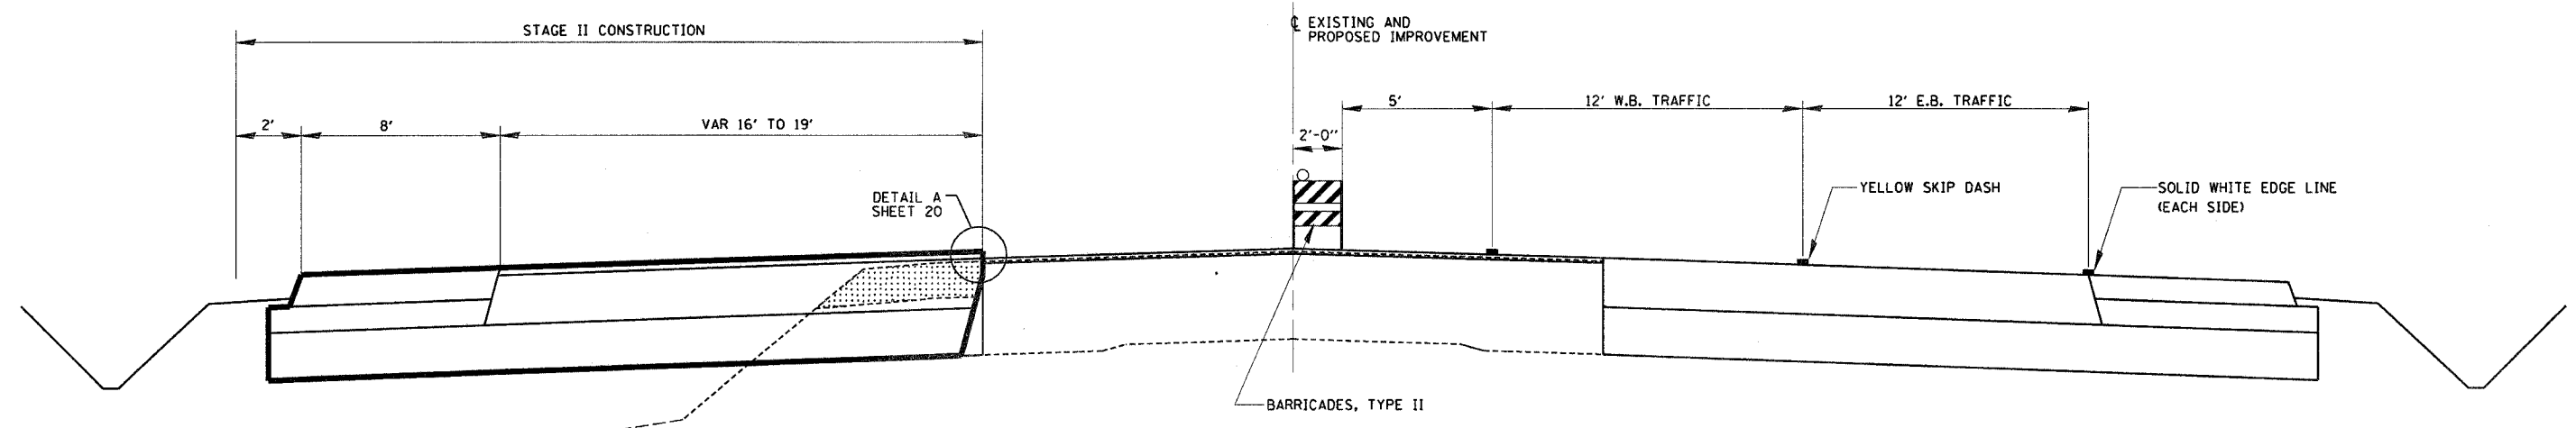

PROPOSED TRAFFIC CONTROL TYPICAL SECTION 11
 STA. 1036+00 TO STA. 40+10

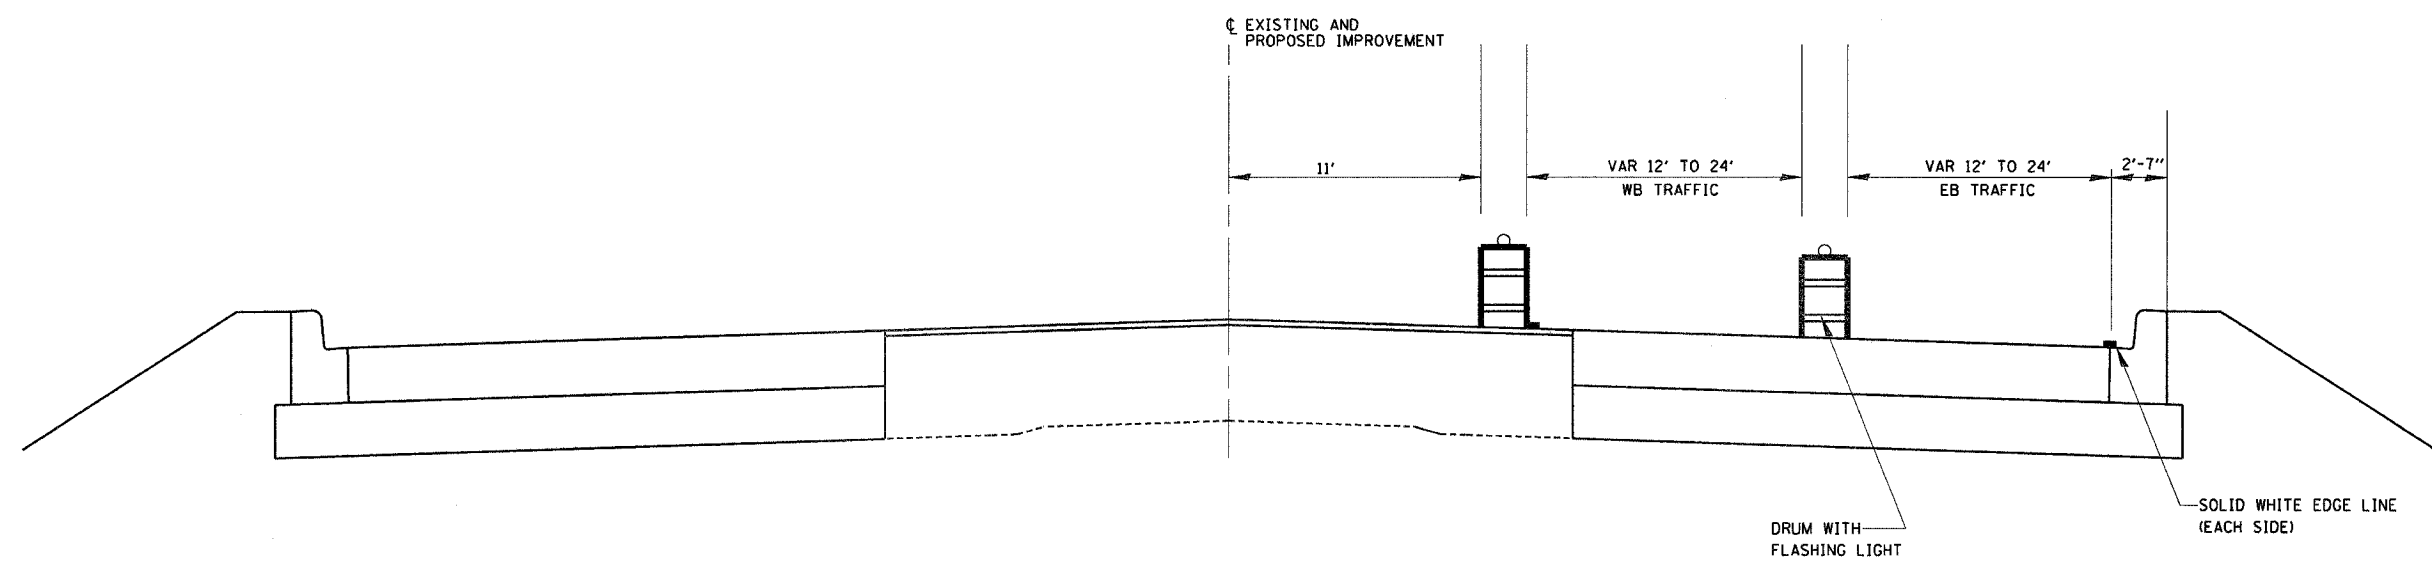

PROPOSED TRAFFIC CONTROL TYPICAL SECTION 12
 STA. 40+10 TO STA. 41+32

- LEGEND**
- STAGE II CONSTRUCTION
 - STAGE II REMOVAL

REVISIONS	
NAME	DATE

ILLINOIS DEPARTMENT OF TRANSPORTATION

TYPICAL SECTIONS
 STAGE II
 SHEET 22 OF 32

DRAWN BY MLO
 CHECKED BY SJK

DATE 8/02