
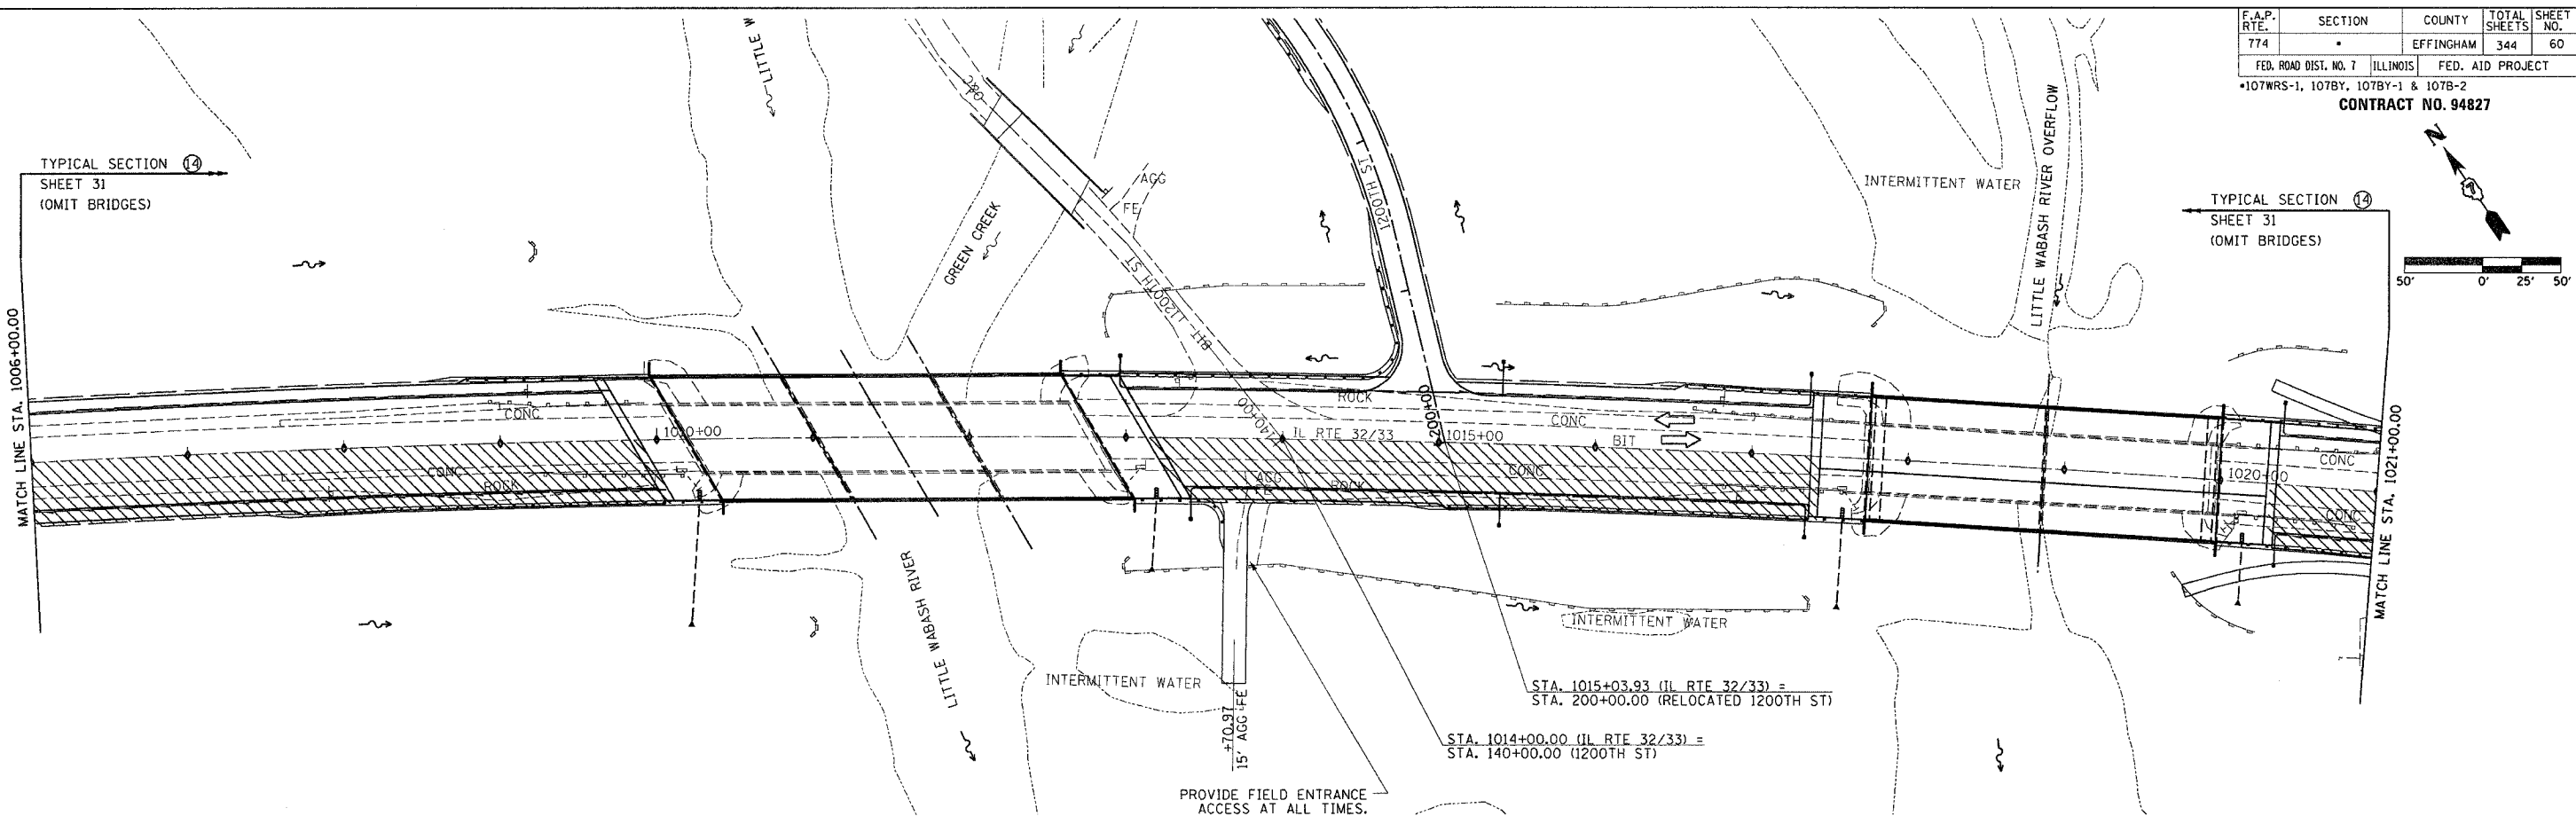


F.A.P. RTE.	SECTION	COUNTY	TOTAL SHEETS	SHEET NO.
774		EFFINGHAM	344	60
FED. ROAD DIST. NO. 7		ILLINOIS	FED. AID PROJECT	
*107WRS-1, 107BY, 107BY-1 & 107B-2		CONTRACT NO. 94827		

TYPICAL SECTION 19
SHEET 31
(OMIT BRIDGES)


TYPICAL SECTION 19
SHEET 31
(OMIT BRIDGES)

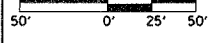

PROVIDE FIELD ENTRANCE ACCESS AT ALL TIMES.

TYPICAL SECTION 19
SHEET 31

TYPICAL SECTION 19
SHEET 31

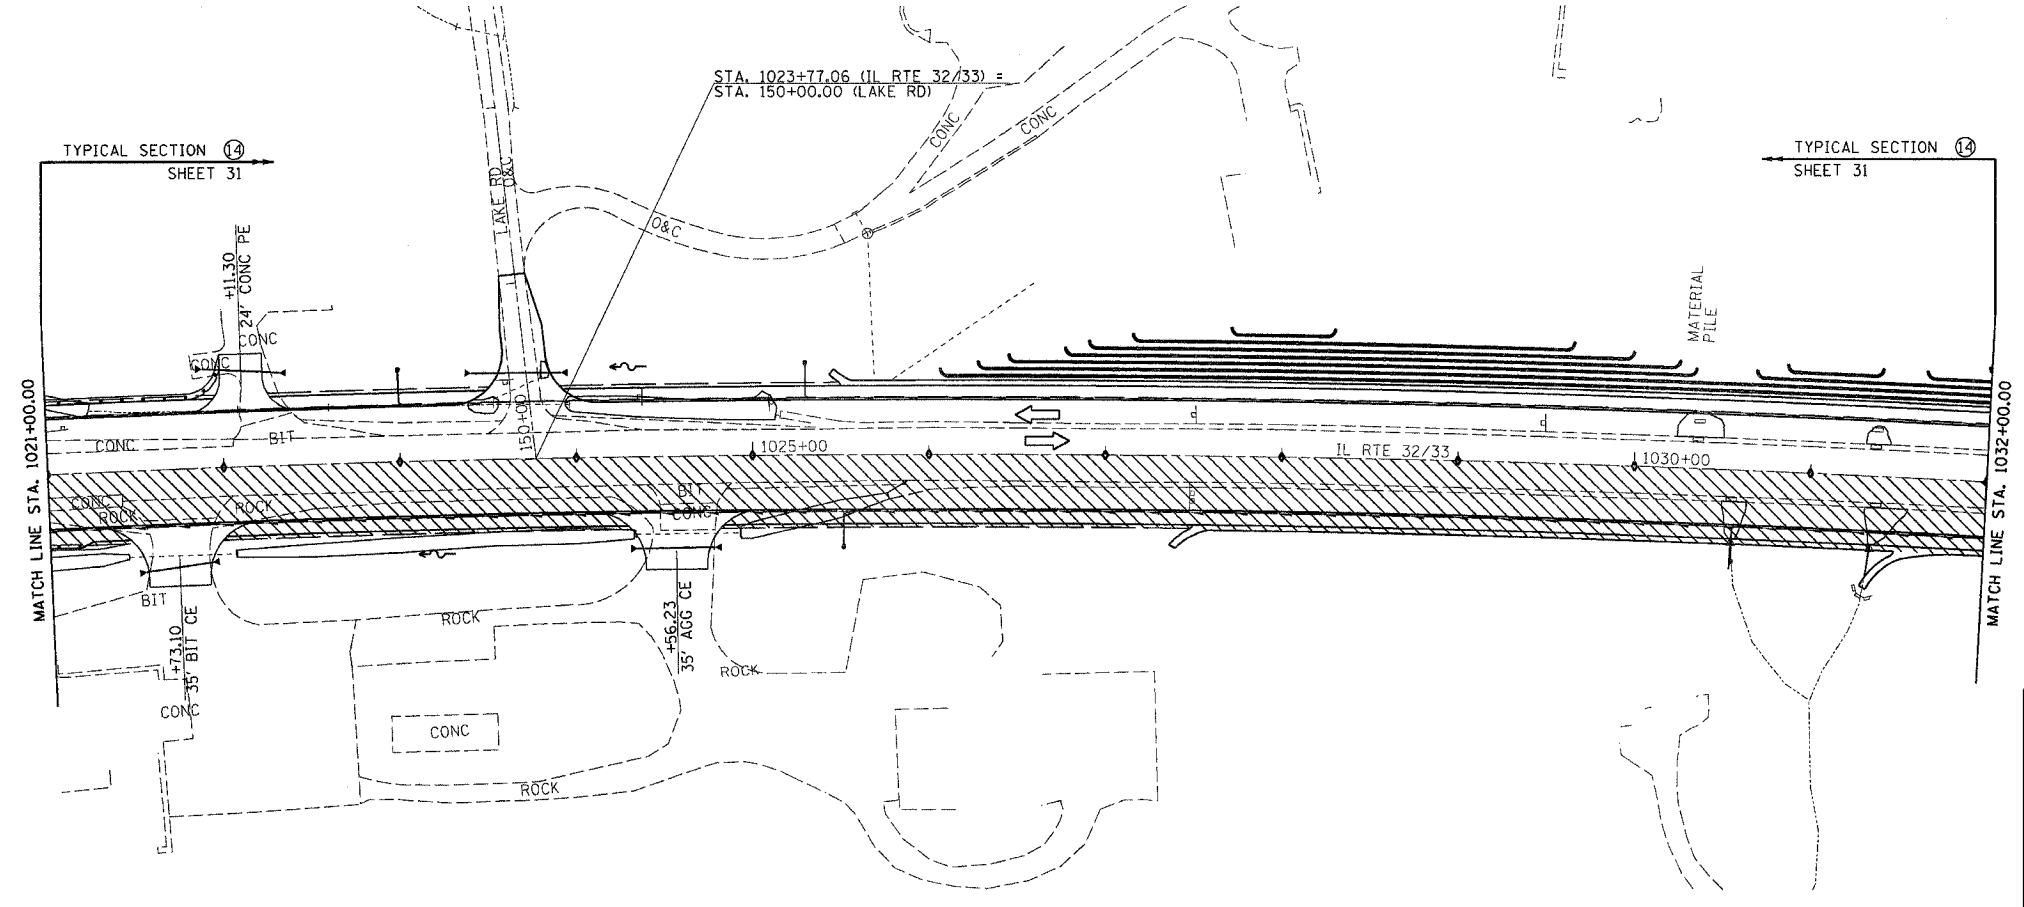

- LEGEND**
- STAGE III CONSTRUCTION
 - BARRICADES, TYPE II

REVISIONS	
NAME	DATE

ILLINOIS DEPARTMENT OF TRANSPORTATION

TRAFFIC CONTROL
STAGE III CONSTRUCTION
SHEET 29 OF 32

DATE 8/02

DRAWN BY ASB
CHECKED BY RDW