


F.A.P. RTE.	SECTION	COUNTY	TOTAL SHEETS	SHEET NO.
774		EFFINGHAM	344	78
STA. 1021+00.00		TO STA. 1032+00.00		
FED. ROAD DIST. NO. 7 ILLINOIS FED. AID PROJECT				
107WRS-1, 107BY, 107BY-1 & 107B-2				
CONTRACT NO. 94827				

PLAN	DATE
REVISIONS	BY
NO.	
DATE	
BY	
DATE	
BY	
DATE	

PROFILE	DATE
REVISIONS	BY
NO.	
DATE	
BY	
DATE	
BY	
DATE	

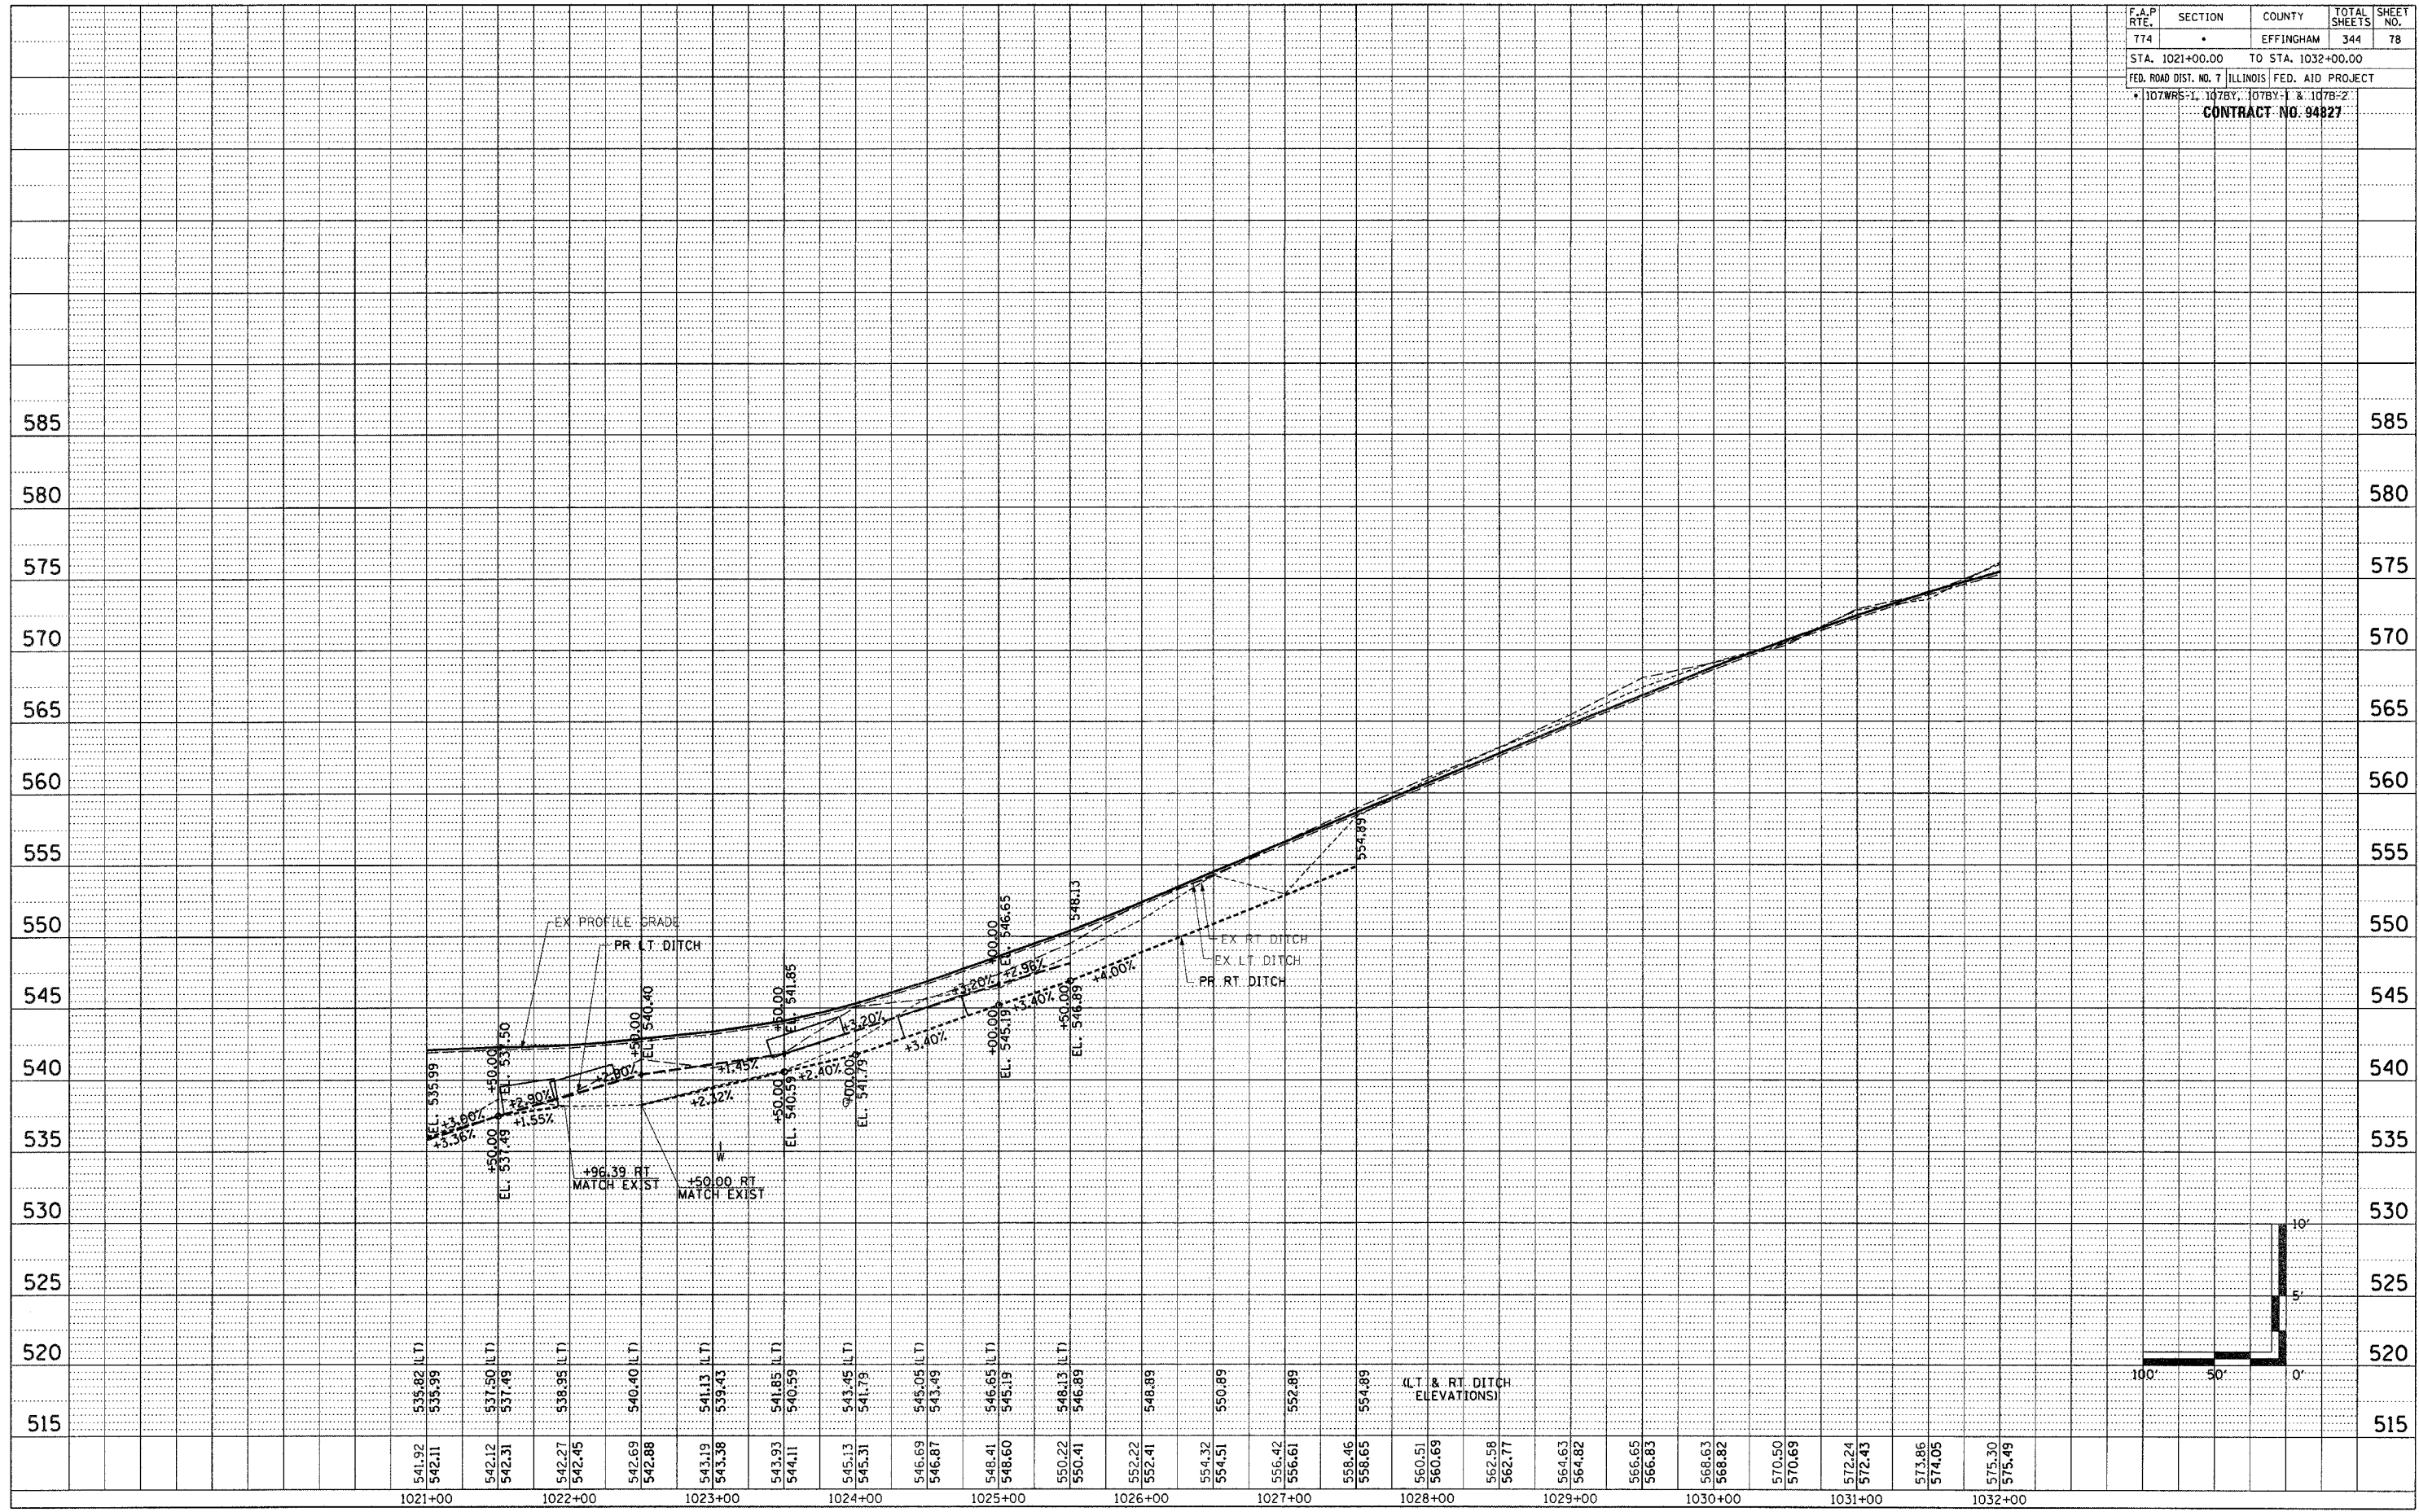

MAIN LINE SHEET 15 OF 18