



F.A.P. RTE.	SECTION	COUNTY	TOTAL SHEETS	SHEET NO.
774		EFFINGHAM	344	146G
FED. ROAD DIST. NO.	ILLINOIS	FED. AID PROJECT		
107WRS-1, 107BY, 107BY-1 & 107B-2				
CONTRACT NO. 94827				

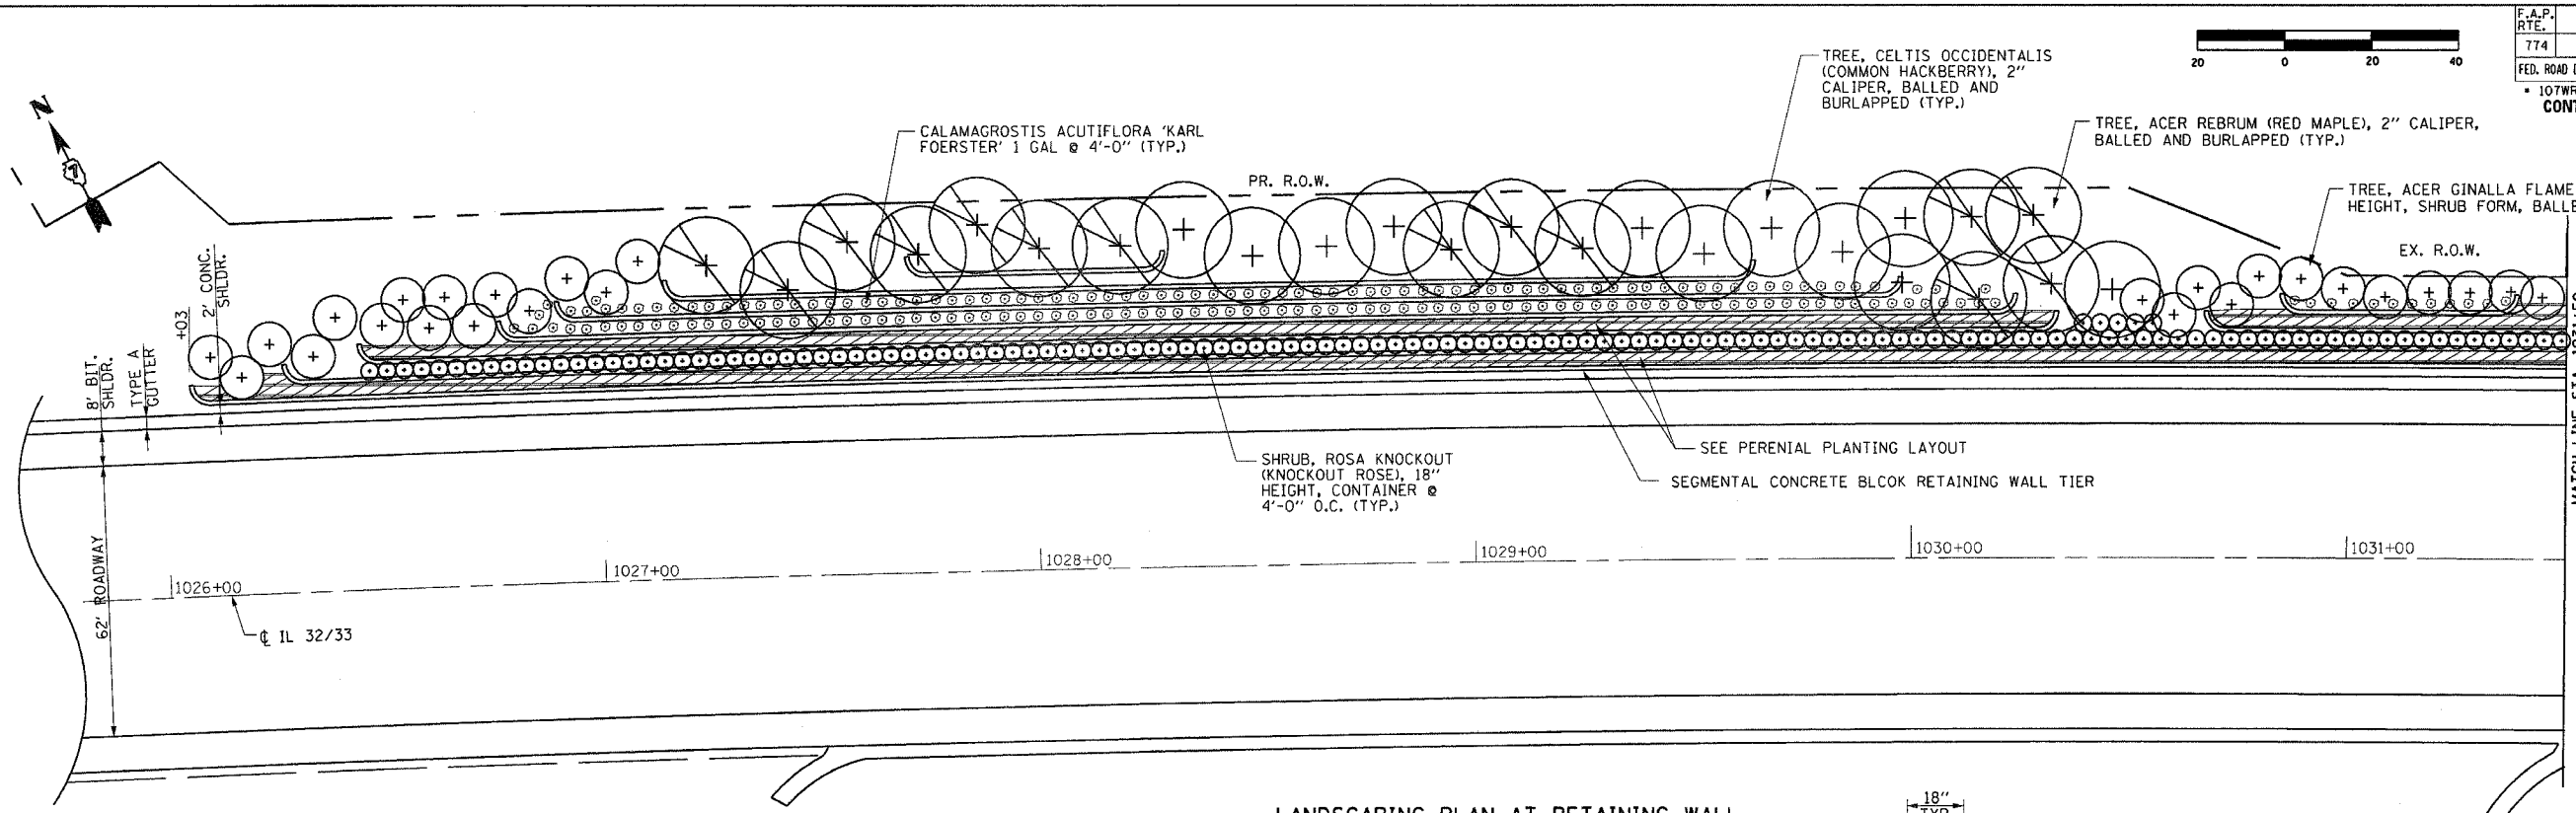

LANDSCAPING PLAN AT RETAINING WALL

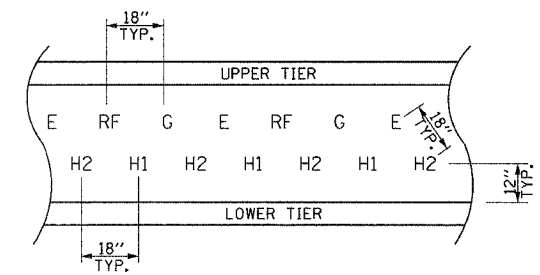


PERENIAL PLANTING LAYOUT

(DENOTED ON PLAN)

LANDSCAPING SCHEDULE AT RETAINING WALL

KEY	NAME	UNIT	QUANTITY
⊙	CALAMAGROSTIS ACUTIFLORA, 'KARL FOERSTER', 1 GAL	EACH	231
⊙	SHRUB, ROSA KNOCKOUT (KNOCKOUT ROSE), 18" HEIGHT, CONTAINER	EACH	187
H1	HEMEROCALLIS 'STELLA D'ORO' (PERENNIAL DAYLILY)	UNIT	496
H2	HEMEROCALLIS 'HAPPY RETURNS' CONTAINER GROWN (1 GALLON)	UNIT	496
R	RUDBECKIA FULGIDA 'GOLDSTRUM' (PERENNIAL BLACK EYED SUSAN)	UNIT	331
G	GALLARDIA X GRANDIFLORA 'GOBLIN' - CONTAINER GROWN (2 QUART)	EACH	331
F	ECHINACEA PURPUREA 'MAGNUS', 1 GALLON	EACH	331
+	TREE, CELTIS OCCIDENTALIS (COMMON HACKBERRY), 2" CALIPER, BALLED AND BURLAPPED	EACH	13
⊗	TREE, ACER REBRUM (RED MAPLE), 2" CALIPER, BALLED AND BURLAPPED	EACH	14
⊙	TREE, ACER GINALLA FLAME (FLAME AMUR MAPLE) 6' HEIGHT, SHRUB FORM, BALLED AND BURLAPPED	EACH	40

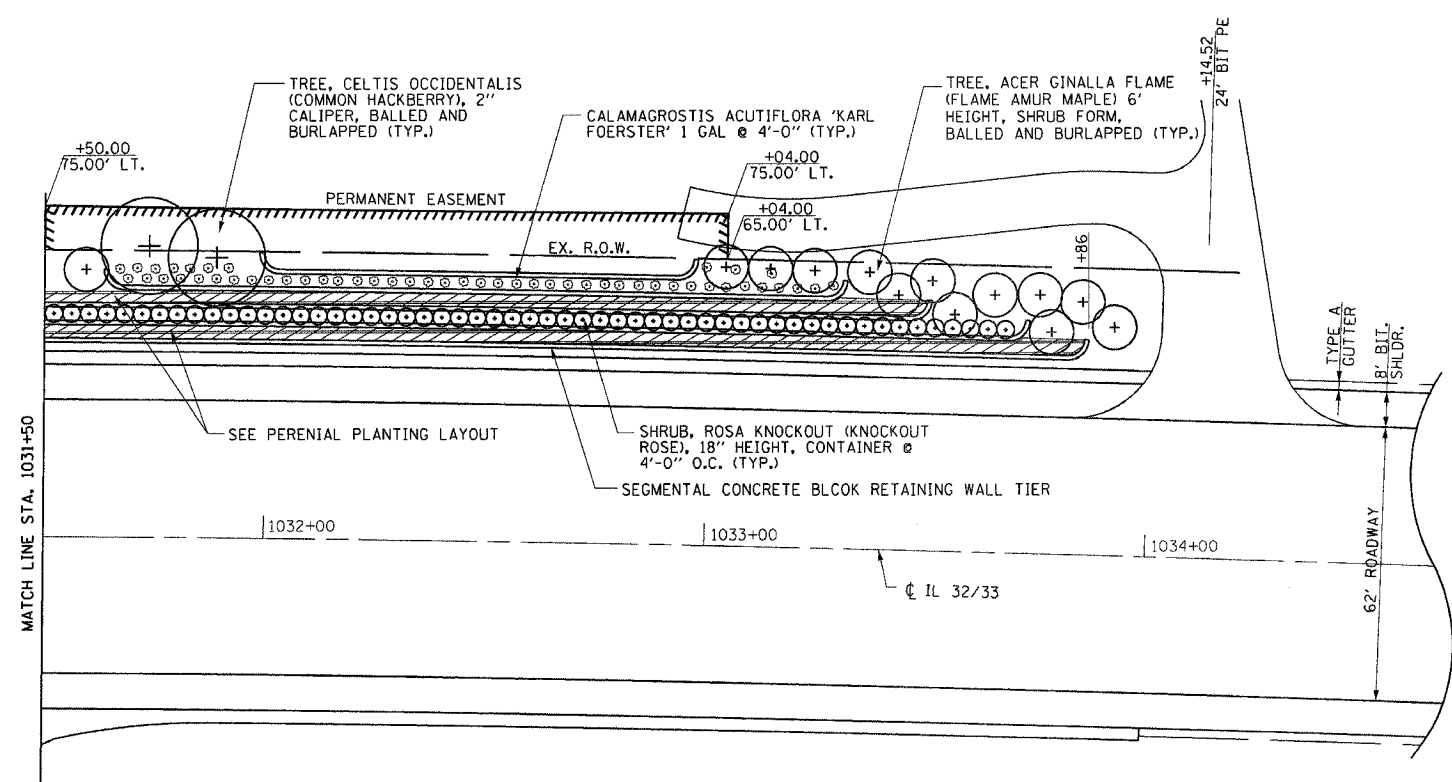

LANDSCAPING PLAN AT RETAINING WALL

REVISIONS	
NAME	DATE

ILLINOIS DEPARTMENT OF TRANSPORTATION

LANDSCAPING PLAN
SHEET 7 OF 7

DATE 12/03

DRAWN BY MLO
CHECKED BY SJK