


130 120 110 100 90 80 70 60 50 40 30 20 10 0 10 20 30 40 50 60 70 80 90 100 110 120 130 887+00.00

F.A.P. RTE.	SECTION	COUNTY	TOTAL SHEETS	SHEET NO.
774	*	EFFINGHAM	344	152
STA. 559+00.00 TO STA. 887+00.00		FED. ROAD DIST. NO. 7 (ILLINOIS) FED. AID PROJECT		
CONTRACT NO. 94827				

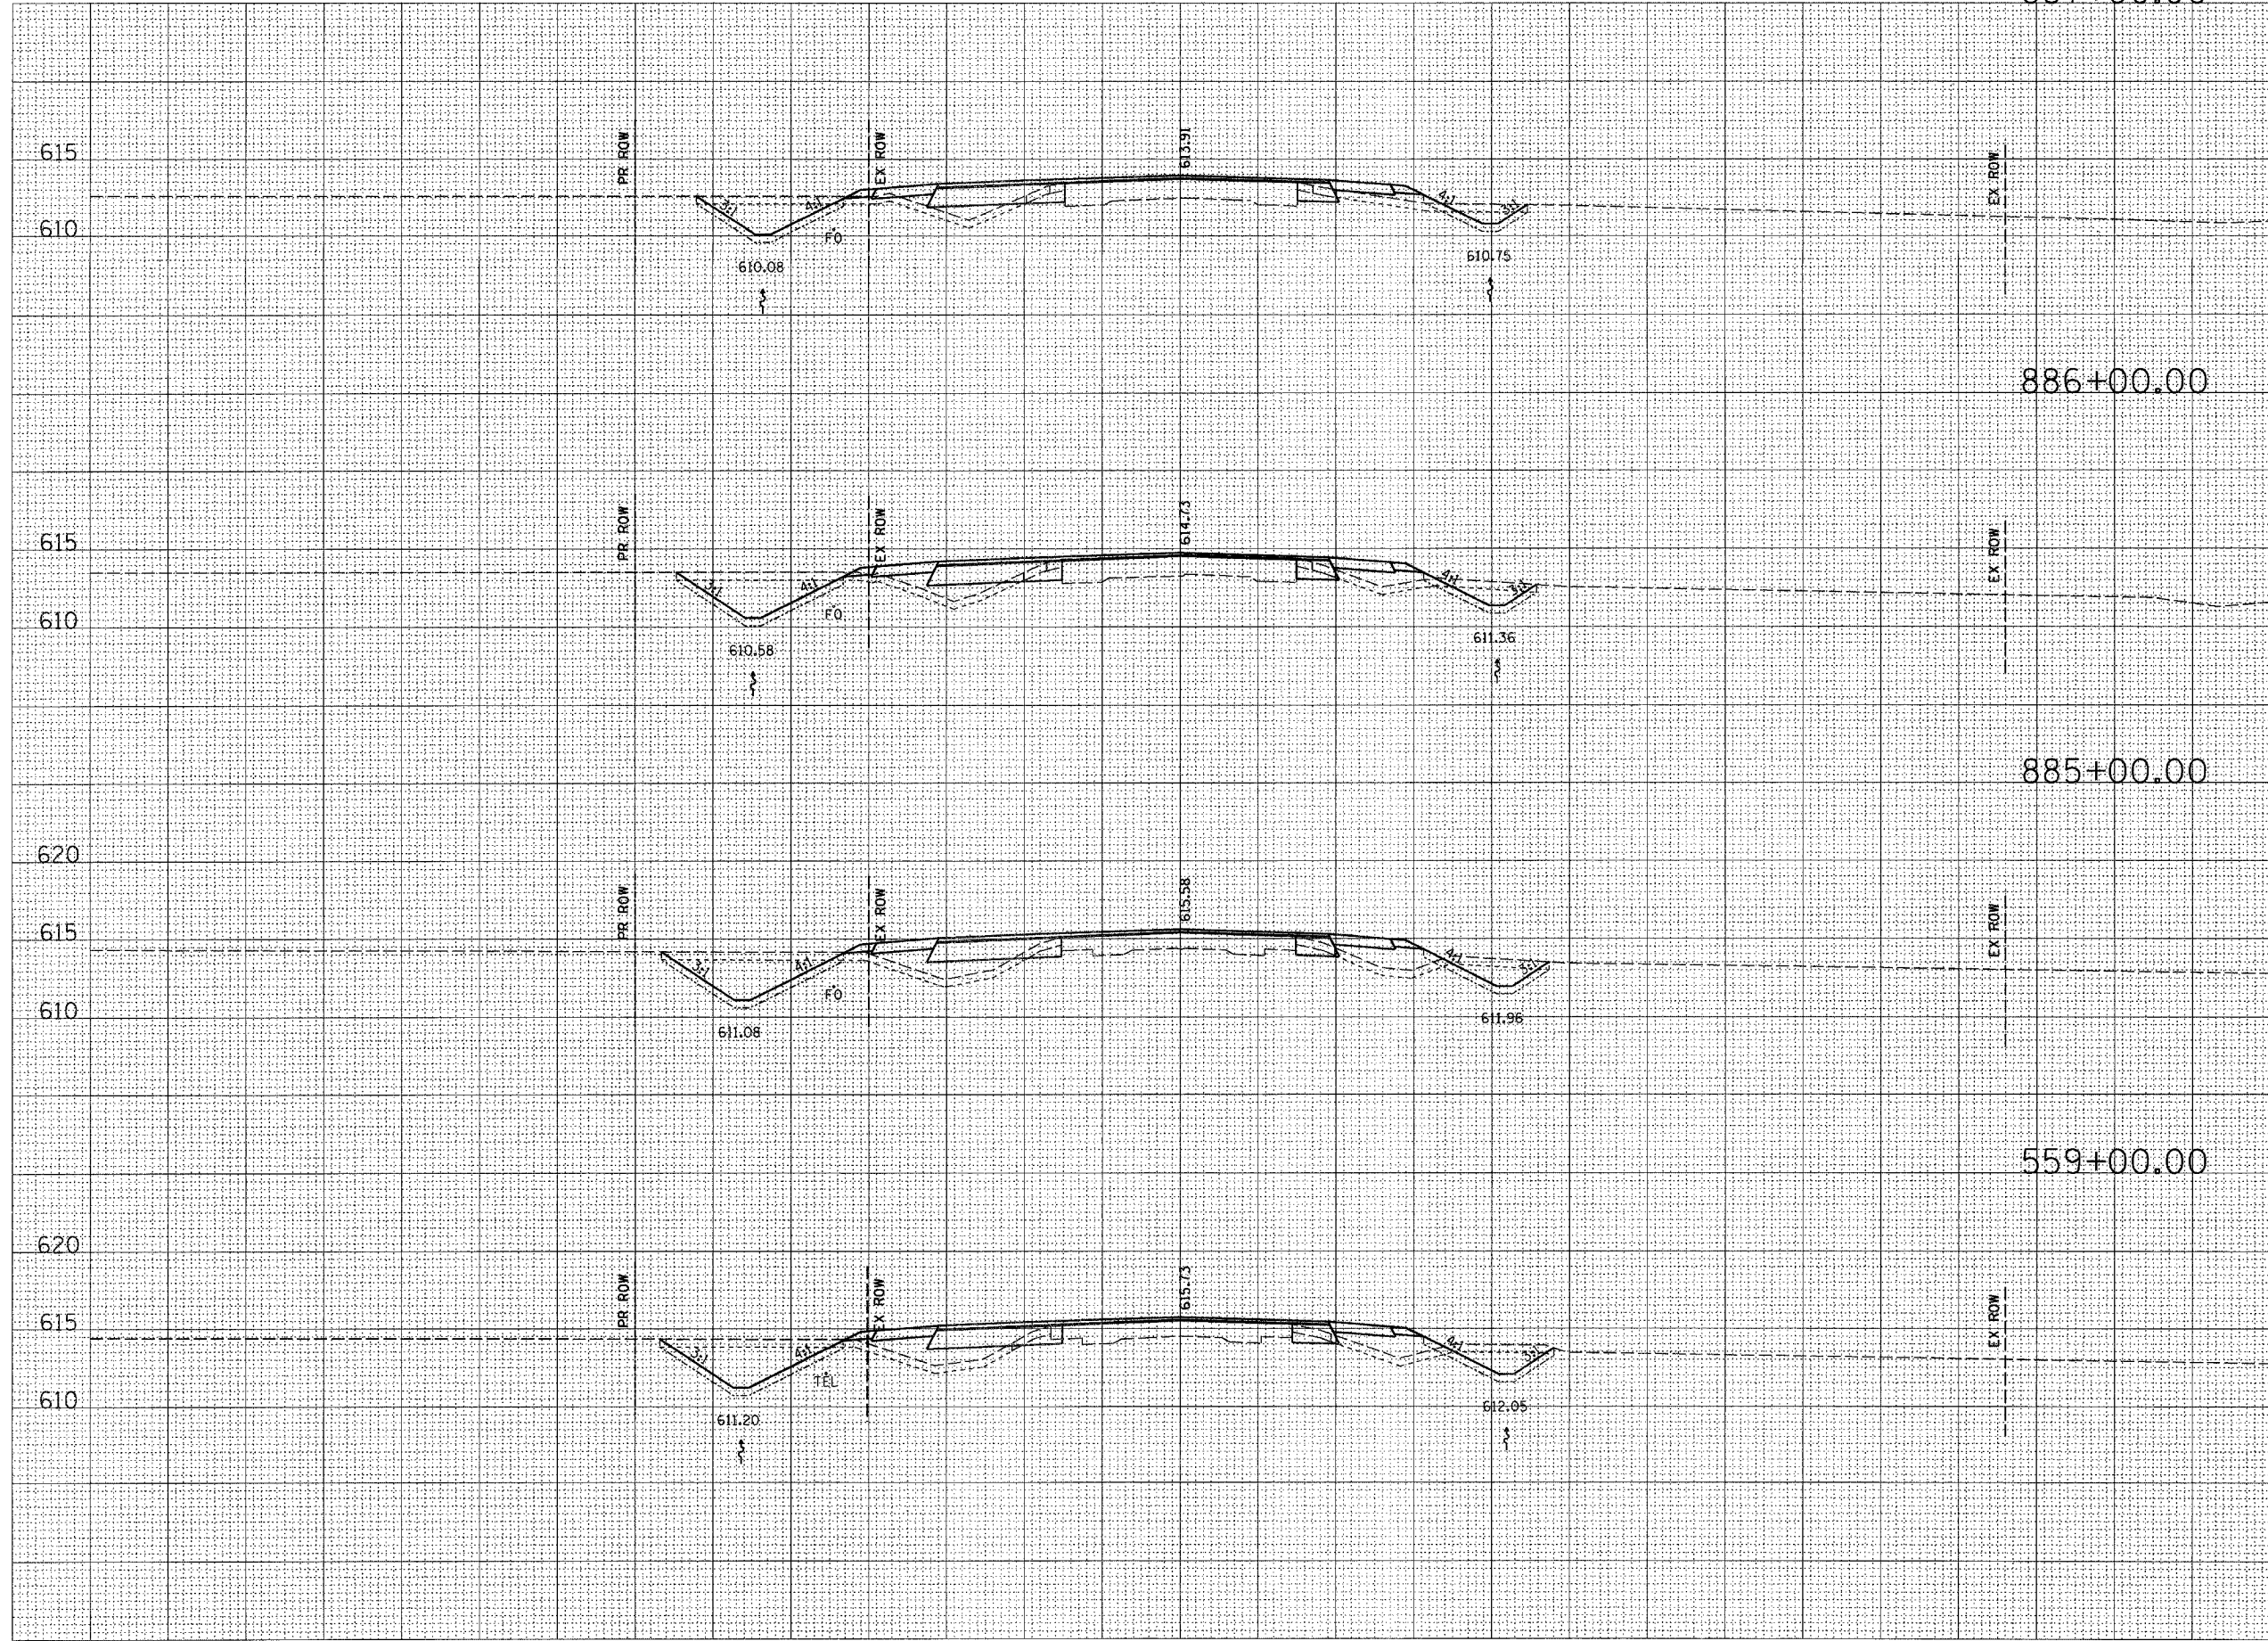

615	STAGE-11 (LT)	STAGE-12 (RT)
610	FILL=16 TS_EXC=21 TS_PLMT=9	FILL=9 TS_EXC=12 TS_PLMT=7

615	CUT=40	CUT=15
610	FILL=20 TS_EXC=22 TS_PLMT=11	FILL=13 TS_EXC=13 TS_PLMT=7

620	CUT=44	CUT=19
615	FILL=26 TS_EXC=23 TS_PLMT=12	FILL=18 TS_EXC=14 TS_PLMT=8

620	CUT=44	CUT=21
615	FILL=27 TS_EXC=23 TS_PLMT=12	FILL=17 TS_EXC=14 TS_PLMT=8

DATE	BY

DATE	BY

