


130 120 110 100 90 80 70 60 50 40 30 20 10 0 10 20 30 40 50 60 70 80 90 100 110 120 130

F.A.P. RTE.	SECTION	COUNTY	TOTAL SHEETS	SHEET NO.
774	*	EFFINGHAM	344	153
STA. 888+00.00		TO STA. 890+00.00		
FED. ROAD DIST. NO. 7 ILLINOIS FED. AID PROJECT				
*107WRS-1, 107BY, 107BY-1 & 107B-2				
CONTRACT NO. 94827				
STAGE II (LT)			STAGE I (RT)	

FINAL SURVEY	SAMPLED	DATE
NOTE BOOK	PLOTTED	
NO.	TEMPLATE	
	AREAS DRAWN	

ORIGINAL SURVEY	SAMPLED	DATE
NOTE BOOK	PLOTTED	
NO.	TEMPLATE	
	AREAS DRAWN	

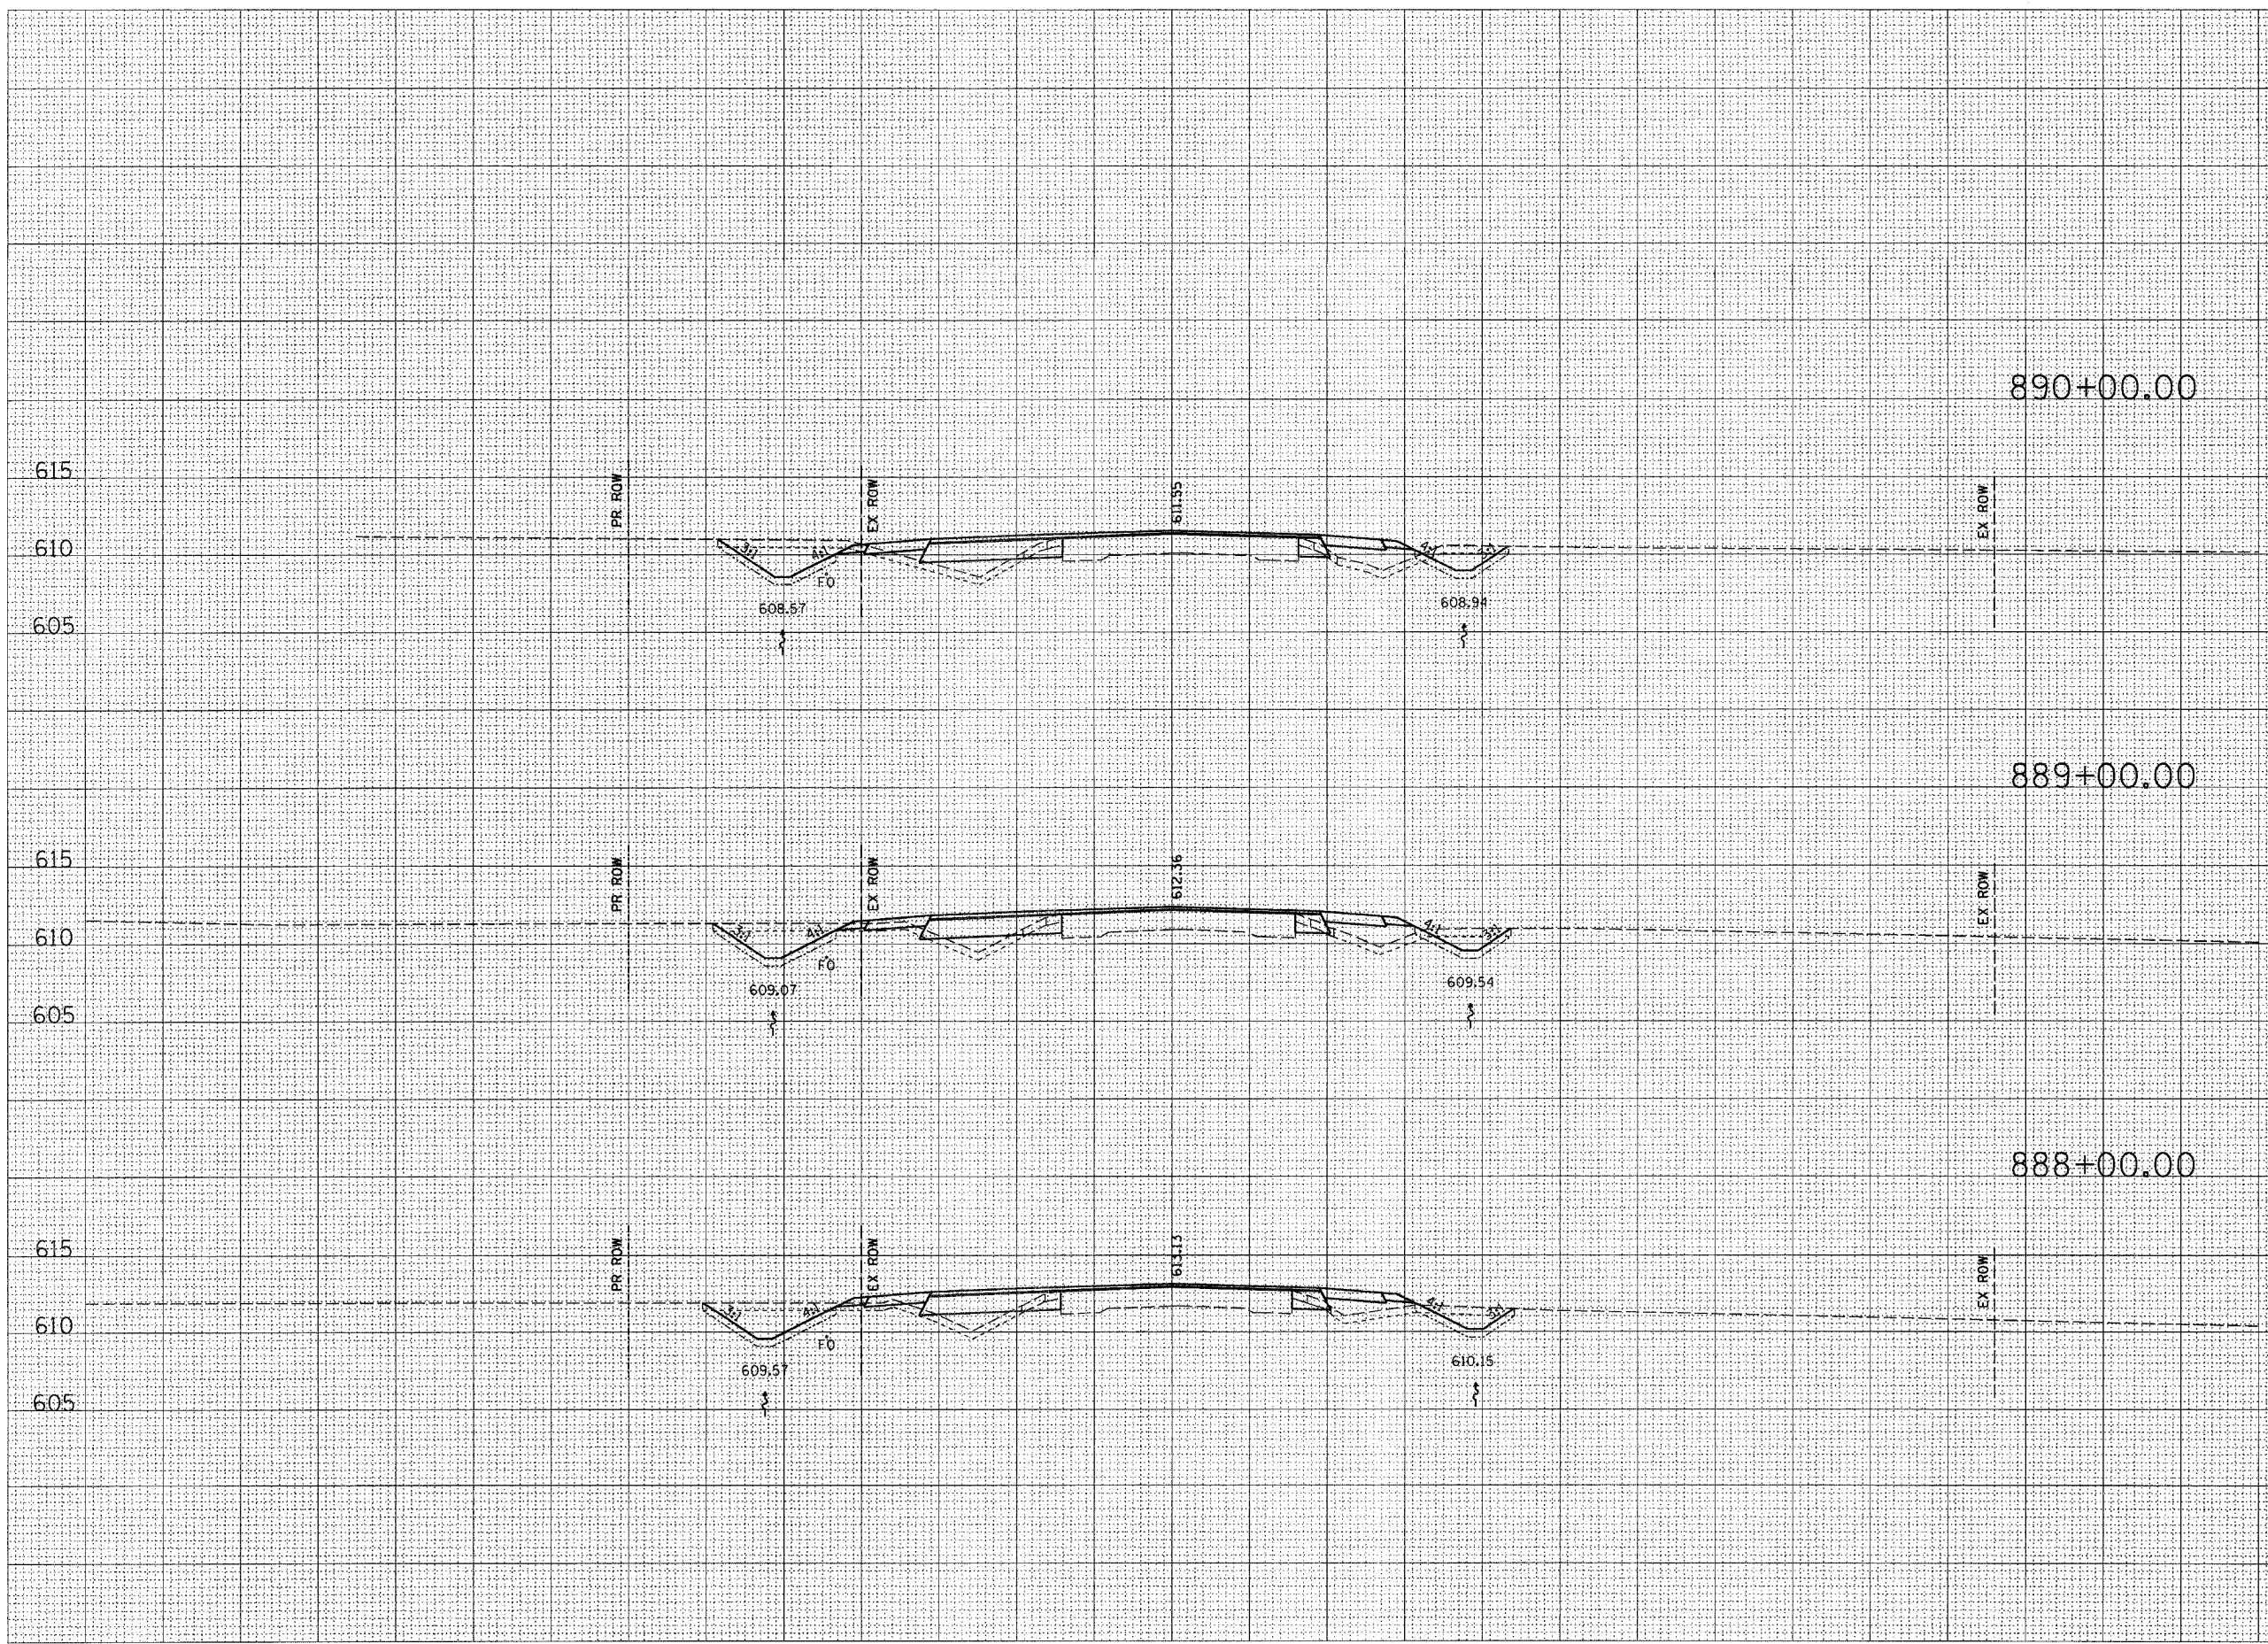

890+00.00	615	CUT=28	CUT=14
	610	FILL=16	FILL=15
	605	TS_EXC=20	TS_EXC=11
		TS_PLMT=8	TS_PLMT=6
889+00.00	615	CUT=25	CUT=12
	610	FILL=11	FILL=15
	605	TS_EXC=20	TS_EXC=11
		TS_PLMT=8	TS_PLMT=6
888+00.00	615	CUT=27	CUT=13
	610	FILL=15	FILL=13
	605	TS_EXC=20	TS_EXC=12
		TS_PLMT=9	TS_PLMT=6

130 120 110 100 90 80 70 60 50 40 30 20 10 0 10 20 30 40 50 60 70 80 90 100 110 120 130

C:\projects\774\774.dwg 7/27/2004 9:06:12 AM