


130 120 110 100 90 80 70 60 50 40 30 20 10 0 10 20 30 40 50 60 70 80 90 100 110 120 130

F.A.P. RTE.	SECTION	COUNTY	TOTAL SHEETS	SHEET NO.
774	.	EFFINGHAM	344	159
STA. 909+00.00 TO STA. 912+00.00				
FED. ROAD DIST. NO. 7 ILLINOIS FED. AID PROJECT				
1107WRS-1, 107BY, 107BY-1 & 107B-2				
CONTRACT NO. 94827				

STAGE II (LT) STAGE I (RT)

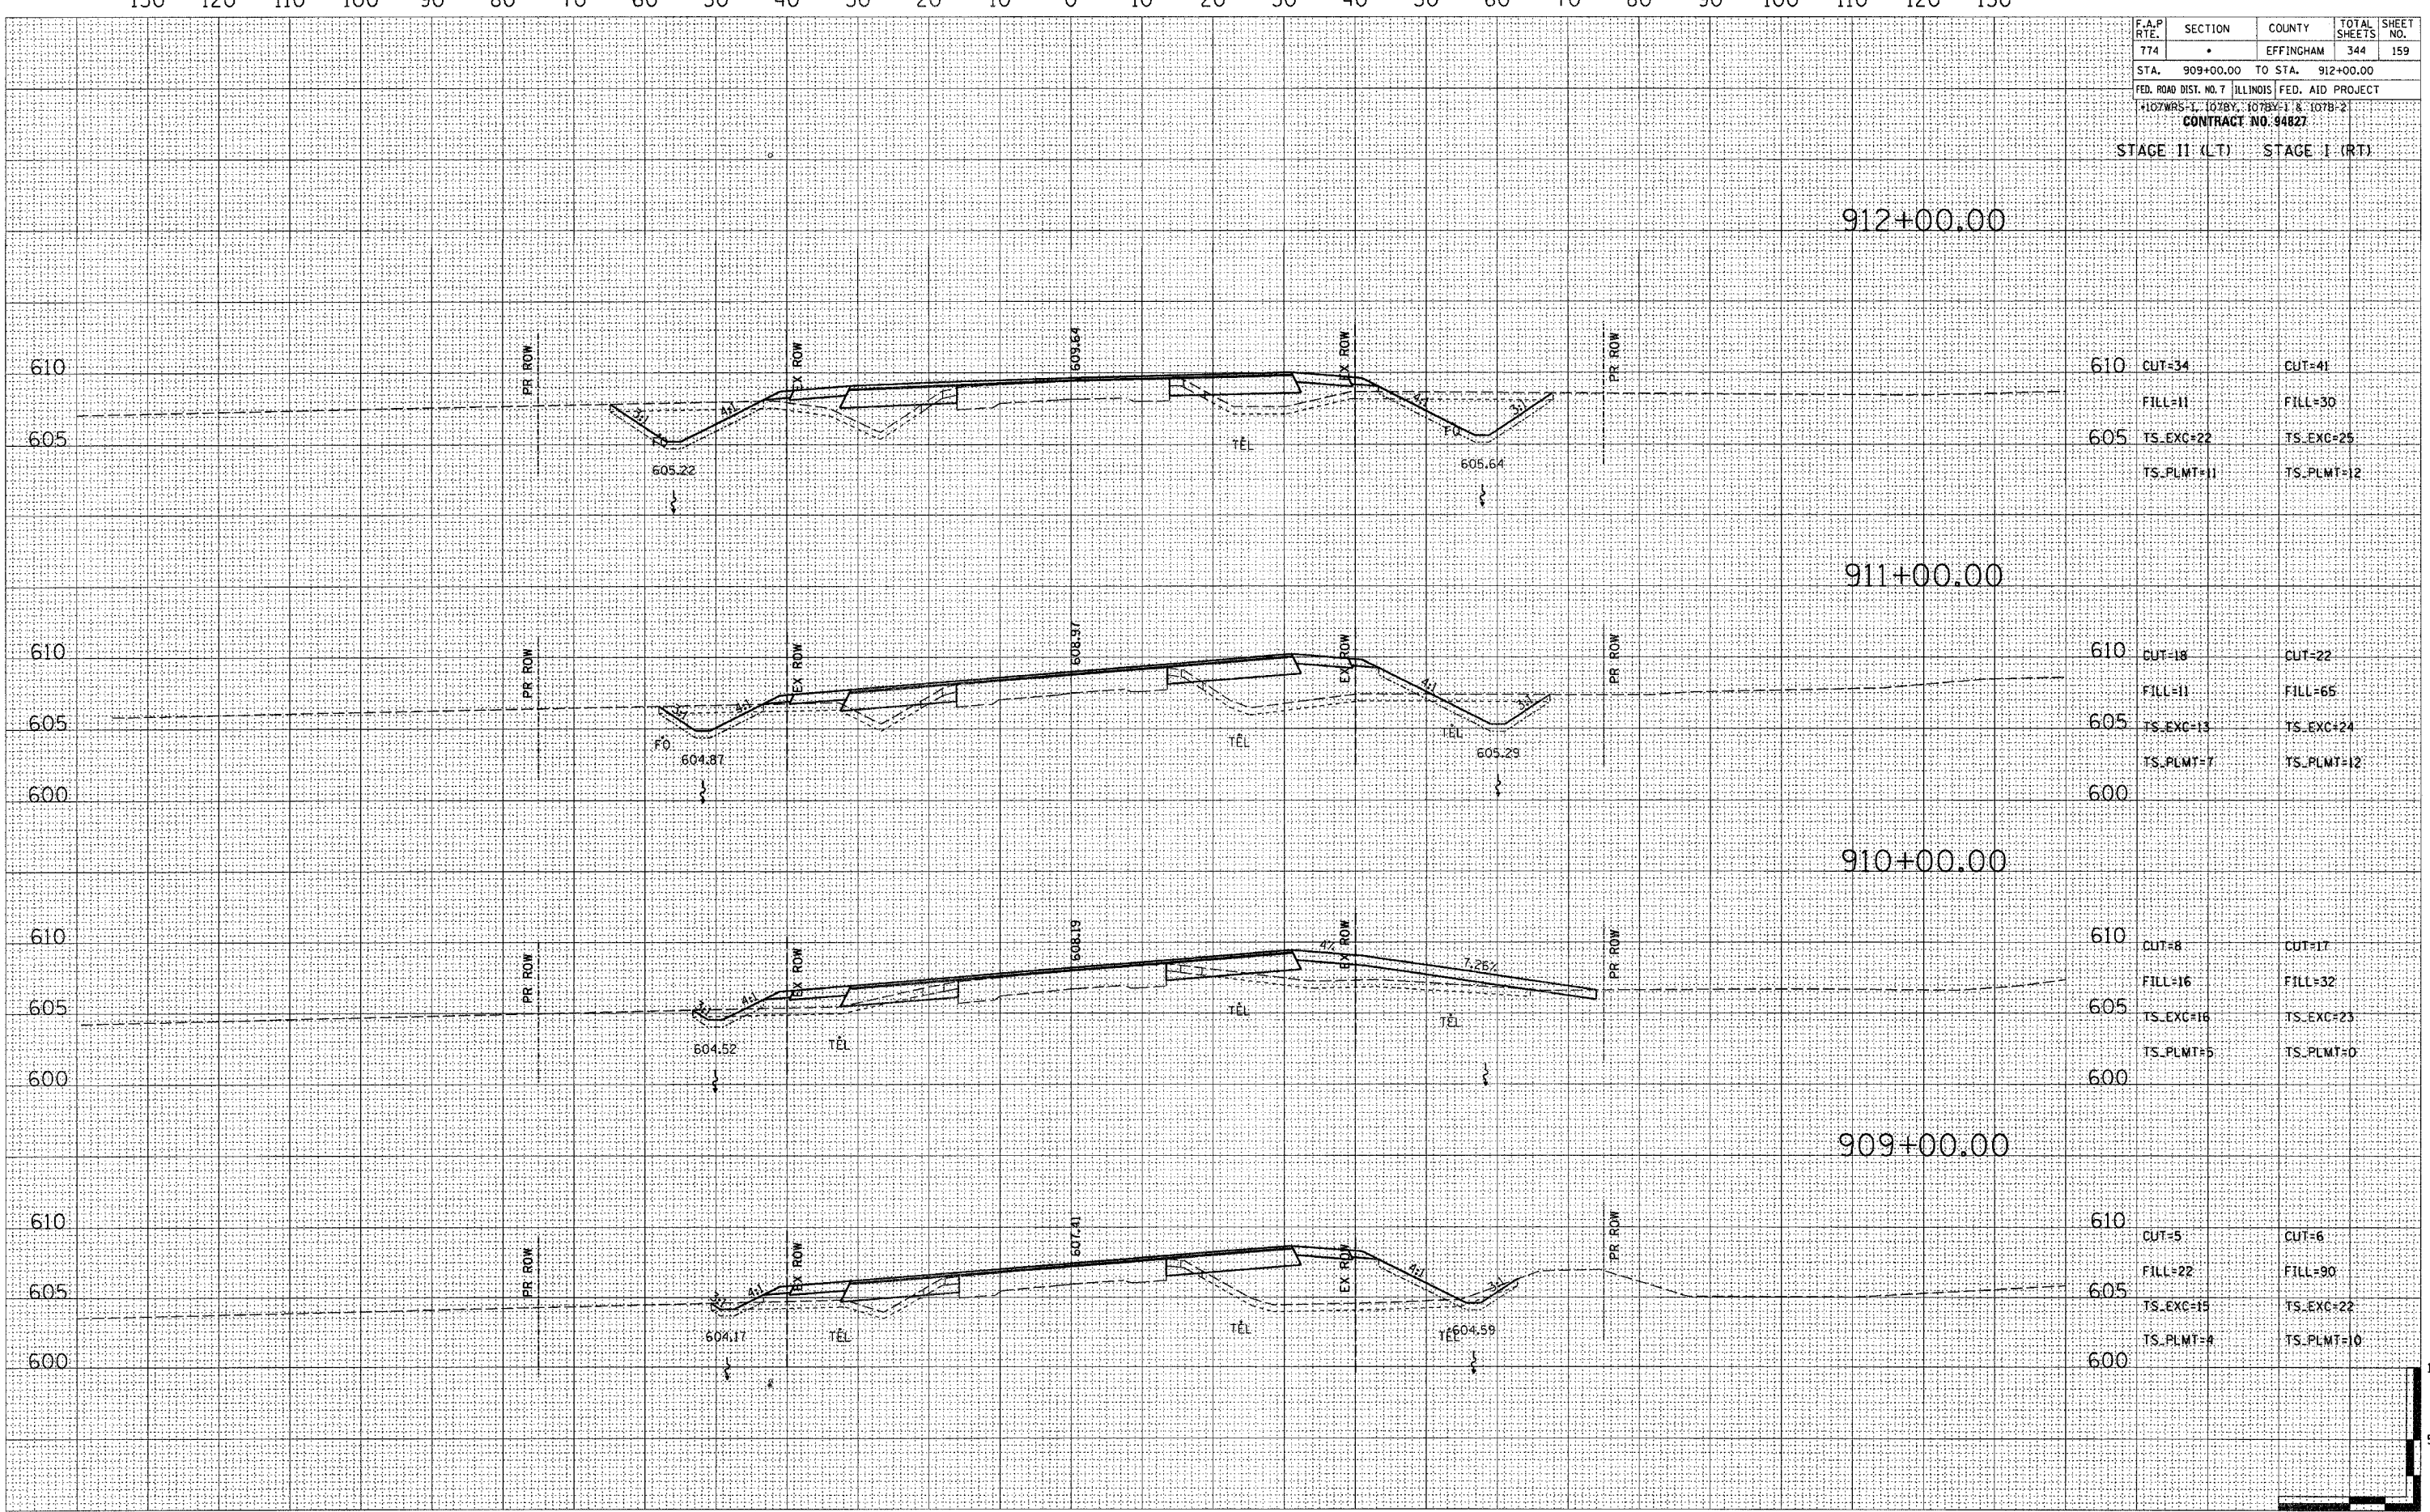

BY	DATE

FINAL SURVEY	SURVEYED	PLOTTED	DATE

NO.	NOTE BOOK	TEMPLATE	AREAS CHECKED

BY	DATE

ORIGINAL SURVEY	SURVEYED	PLOTTED	DATE

NO.	NOTE BOOK	TEMPLATE	AREAS CHECKED