


130 120 110 100 90 80 70 60 50 40 30 20 10 0 10 20 30 40 50 60 70 80 90 100 110 120 130

F.A.P. RTE.	SECTION	COUNTY	TOTAL SHEETS	SHEET NO.
774	*	EFFINGHAM	344	162
STA. 921+00.00 TO STA. 924+00.00				
FED. ROAD DIST. NO. 7 ILLINOIS FED. AID PROJECT				
*107WRS-1, 107BY, 107BY-1 & 107B-2				
CONTRACT NO. 94827				

STAGE II (L.T.) STAGE I (R.T.)

BY	DATE

BY	DATE

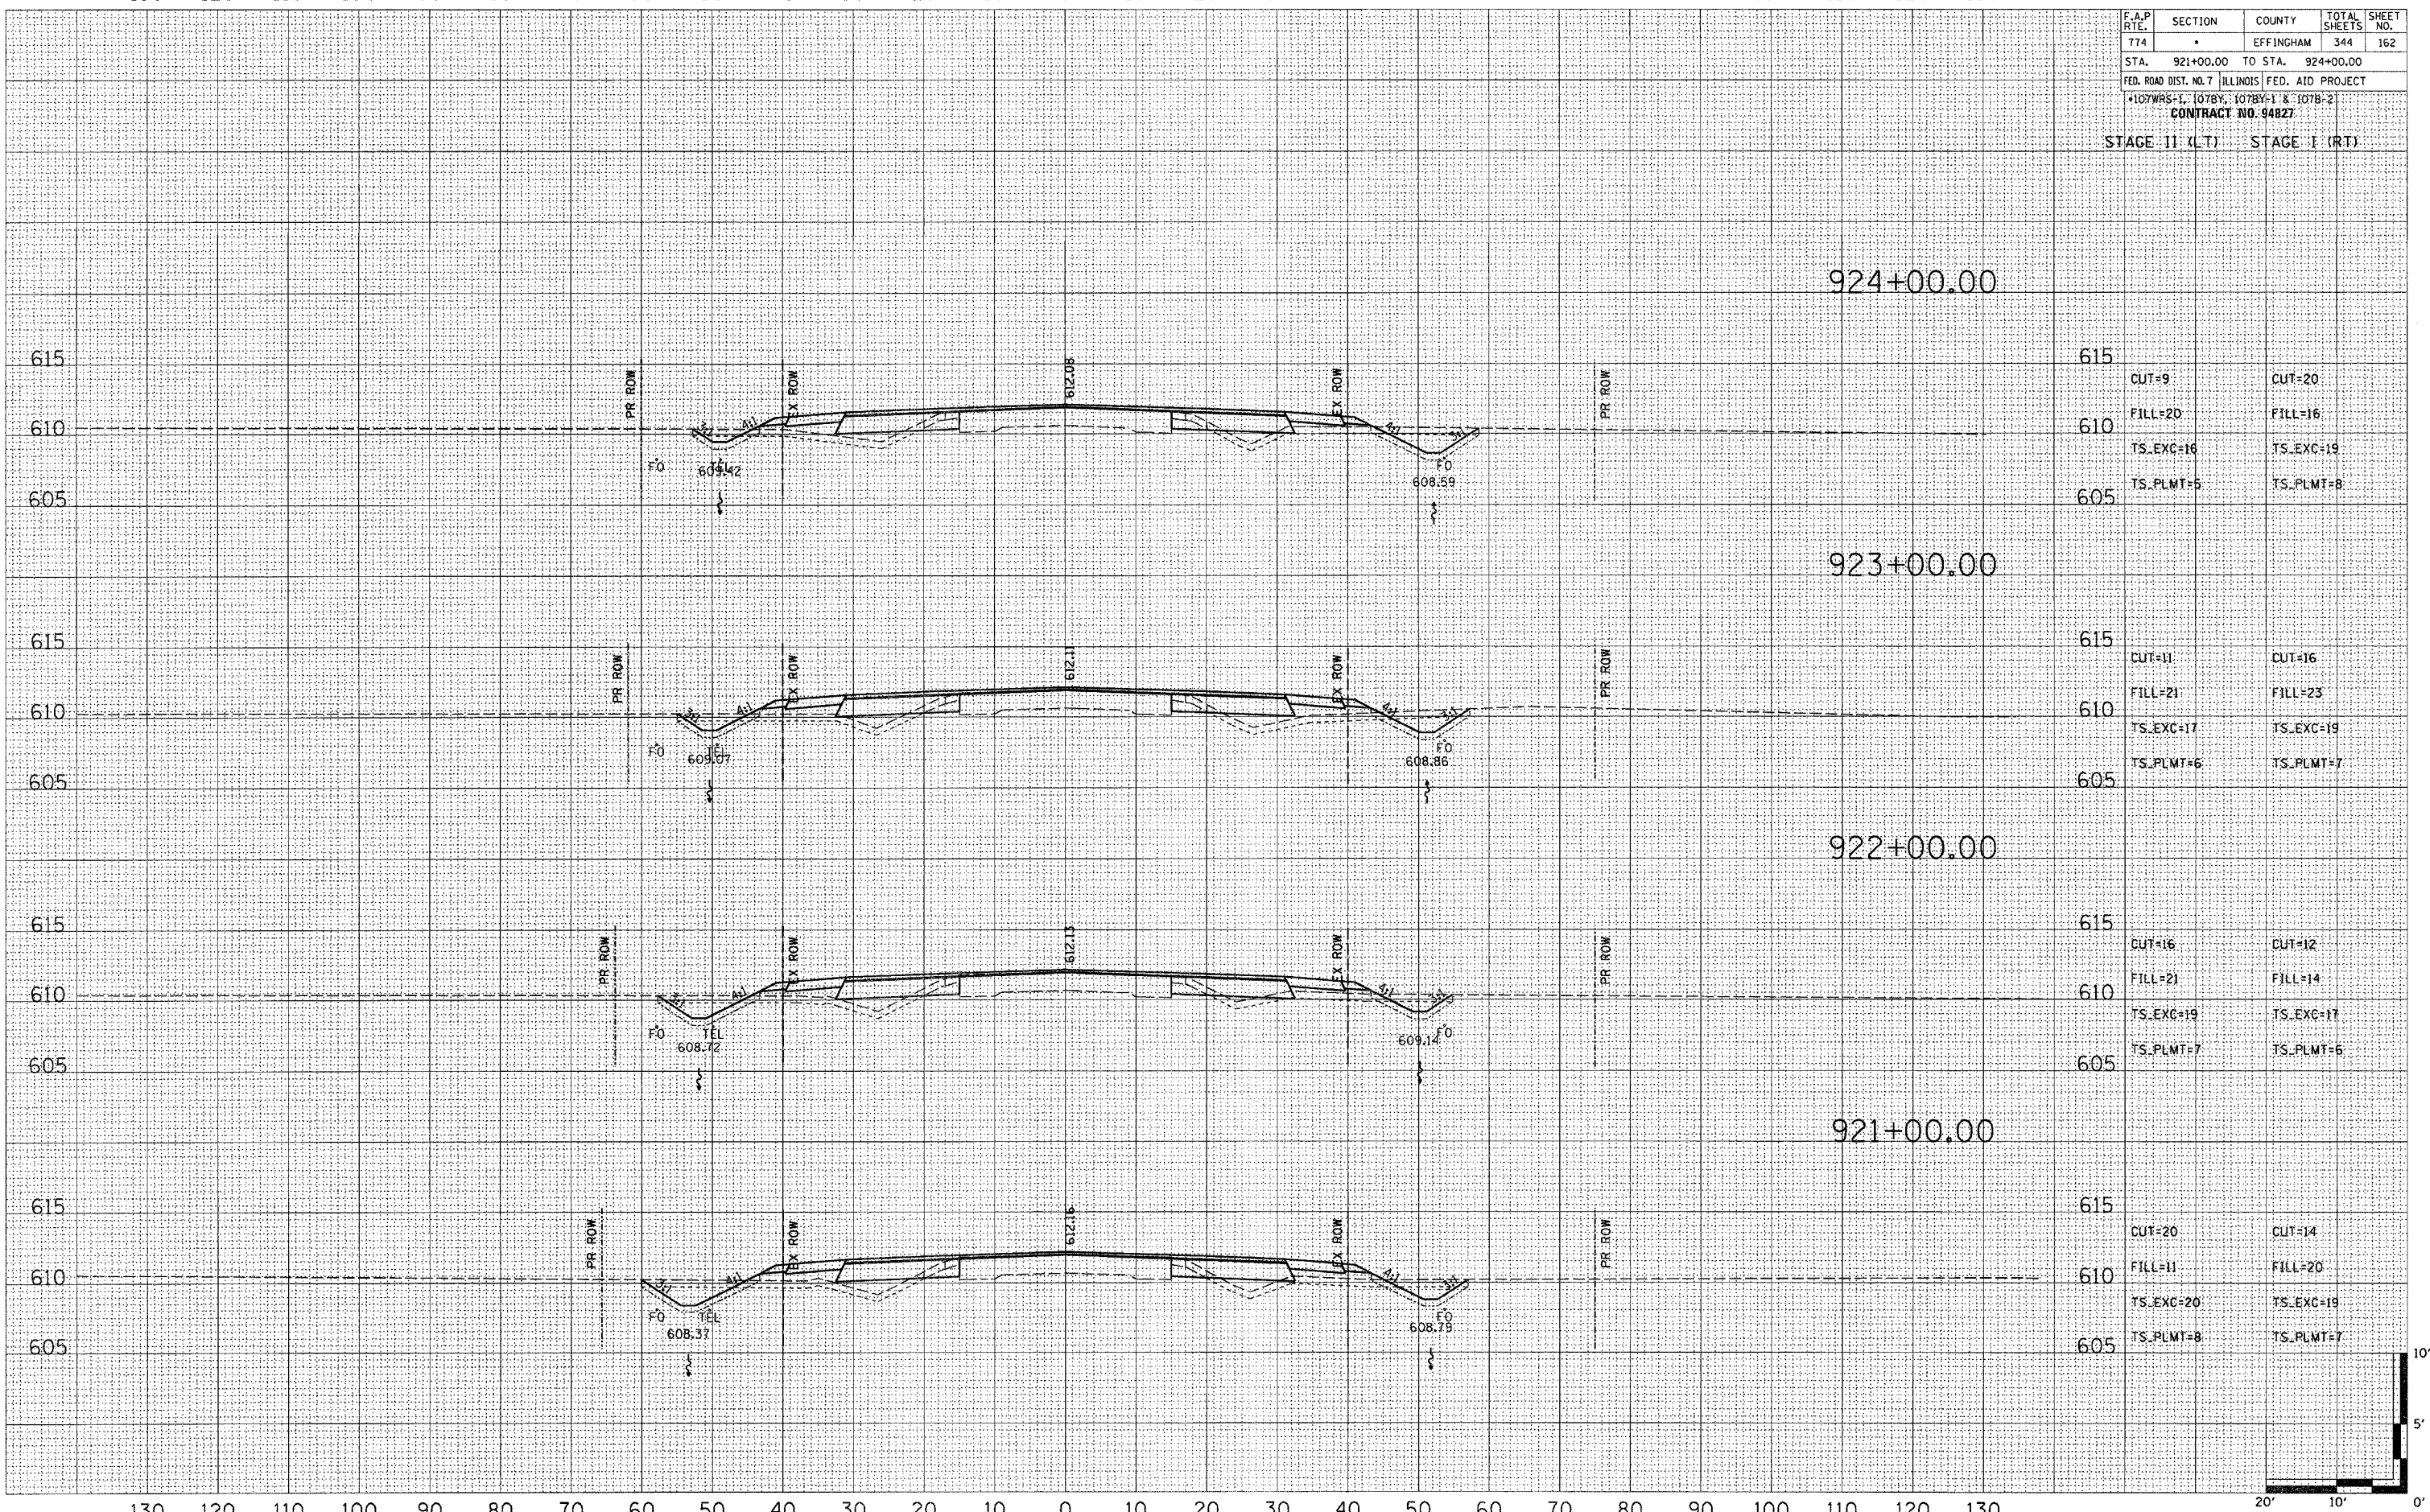

STATION	CUT-9	CUT-20
924+00.00	FILL=20 TS_EXC=16 TS_PLMT=5	FILL=16 TS_EXC=19 TS_PLMT=8
STATION	CUT-11	CUT-16
923+00.00	FILL=21 TS_EXC=17 TS_PLMT=6	FILL=23 TS_EXC=19 TS_PLMT=7
STATION	CUT-16	CUT-12
922+00.00	FILL=21 TS_EXC=19 TS_PLMT=7	FILL=14 TS_EXC=17 TS_PLMT=5
STATION	CUT-20	CUT-14
921+00.00	FILL=11 TS_EXC=20 TS_PLMT=8	FILL=20 TS_EXC=19 TS_PLMT=7

