


130 120 110 100 90 80 70 60 50 40 30 20 10 0 10 20 30 40 50 60 70 80 90 100 110 120 130

F.A.P. RYE.	SECTION	COUNTY	TOTAL SHEETS	SHEET NO.
774	*	EFFINGHAM	344	167
STA. 943+00.00 TO STA. 946+00.00				
FED. ROAD DIST. NO. 7 ILLINOIS FED. AID PROJECT				
#107WRS-1, 107BY, 107BY-1 & 107B-2				
CONTRACT NO. 9482Z				
STAGE II (LT)		STAGE I (RT)		

BY	DATE

BY	DATE

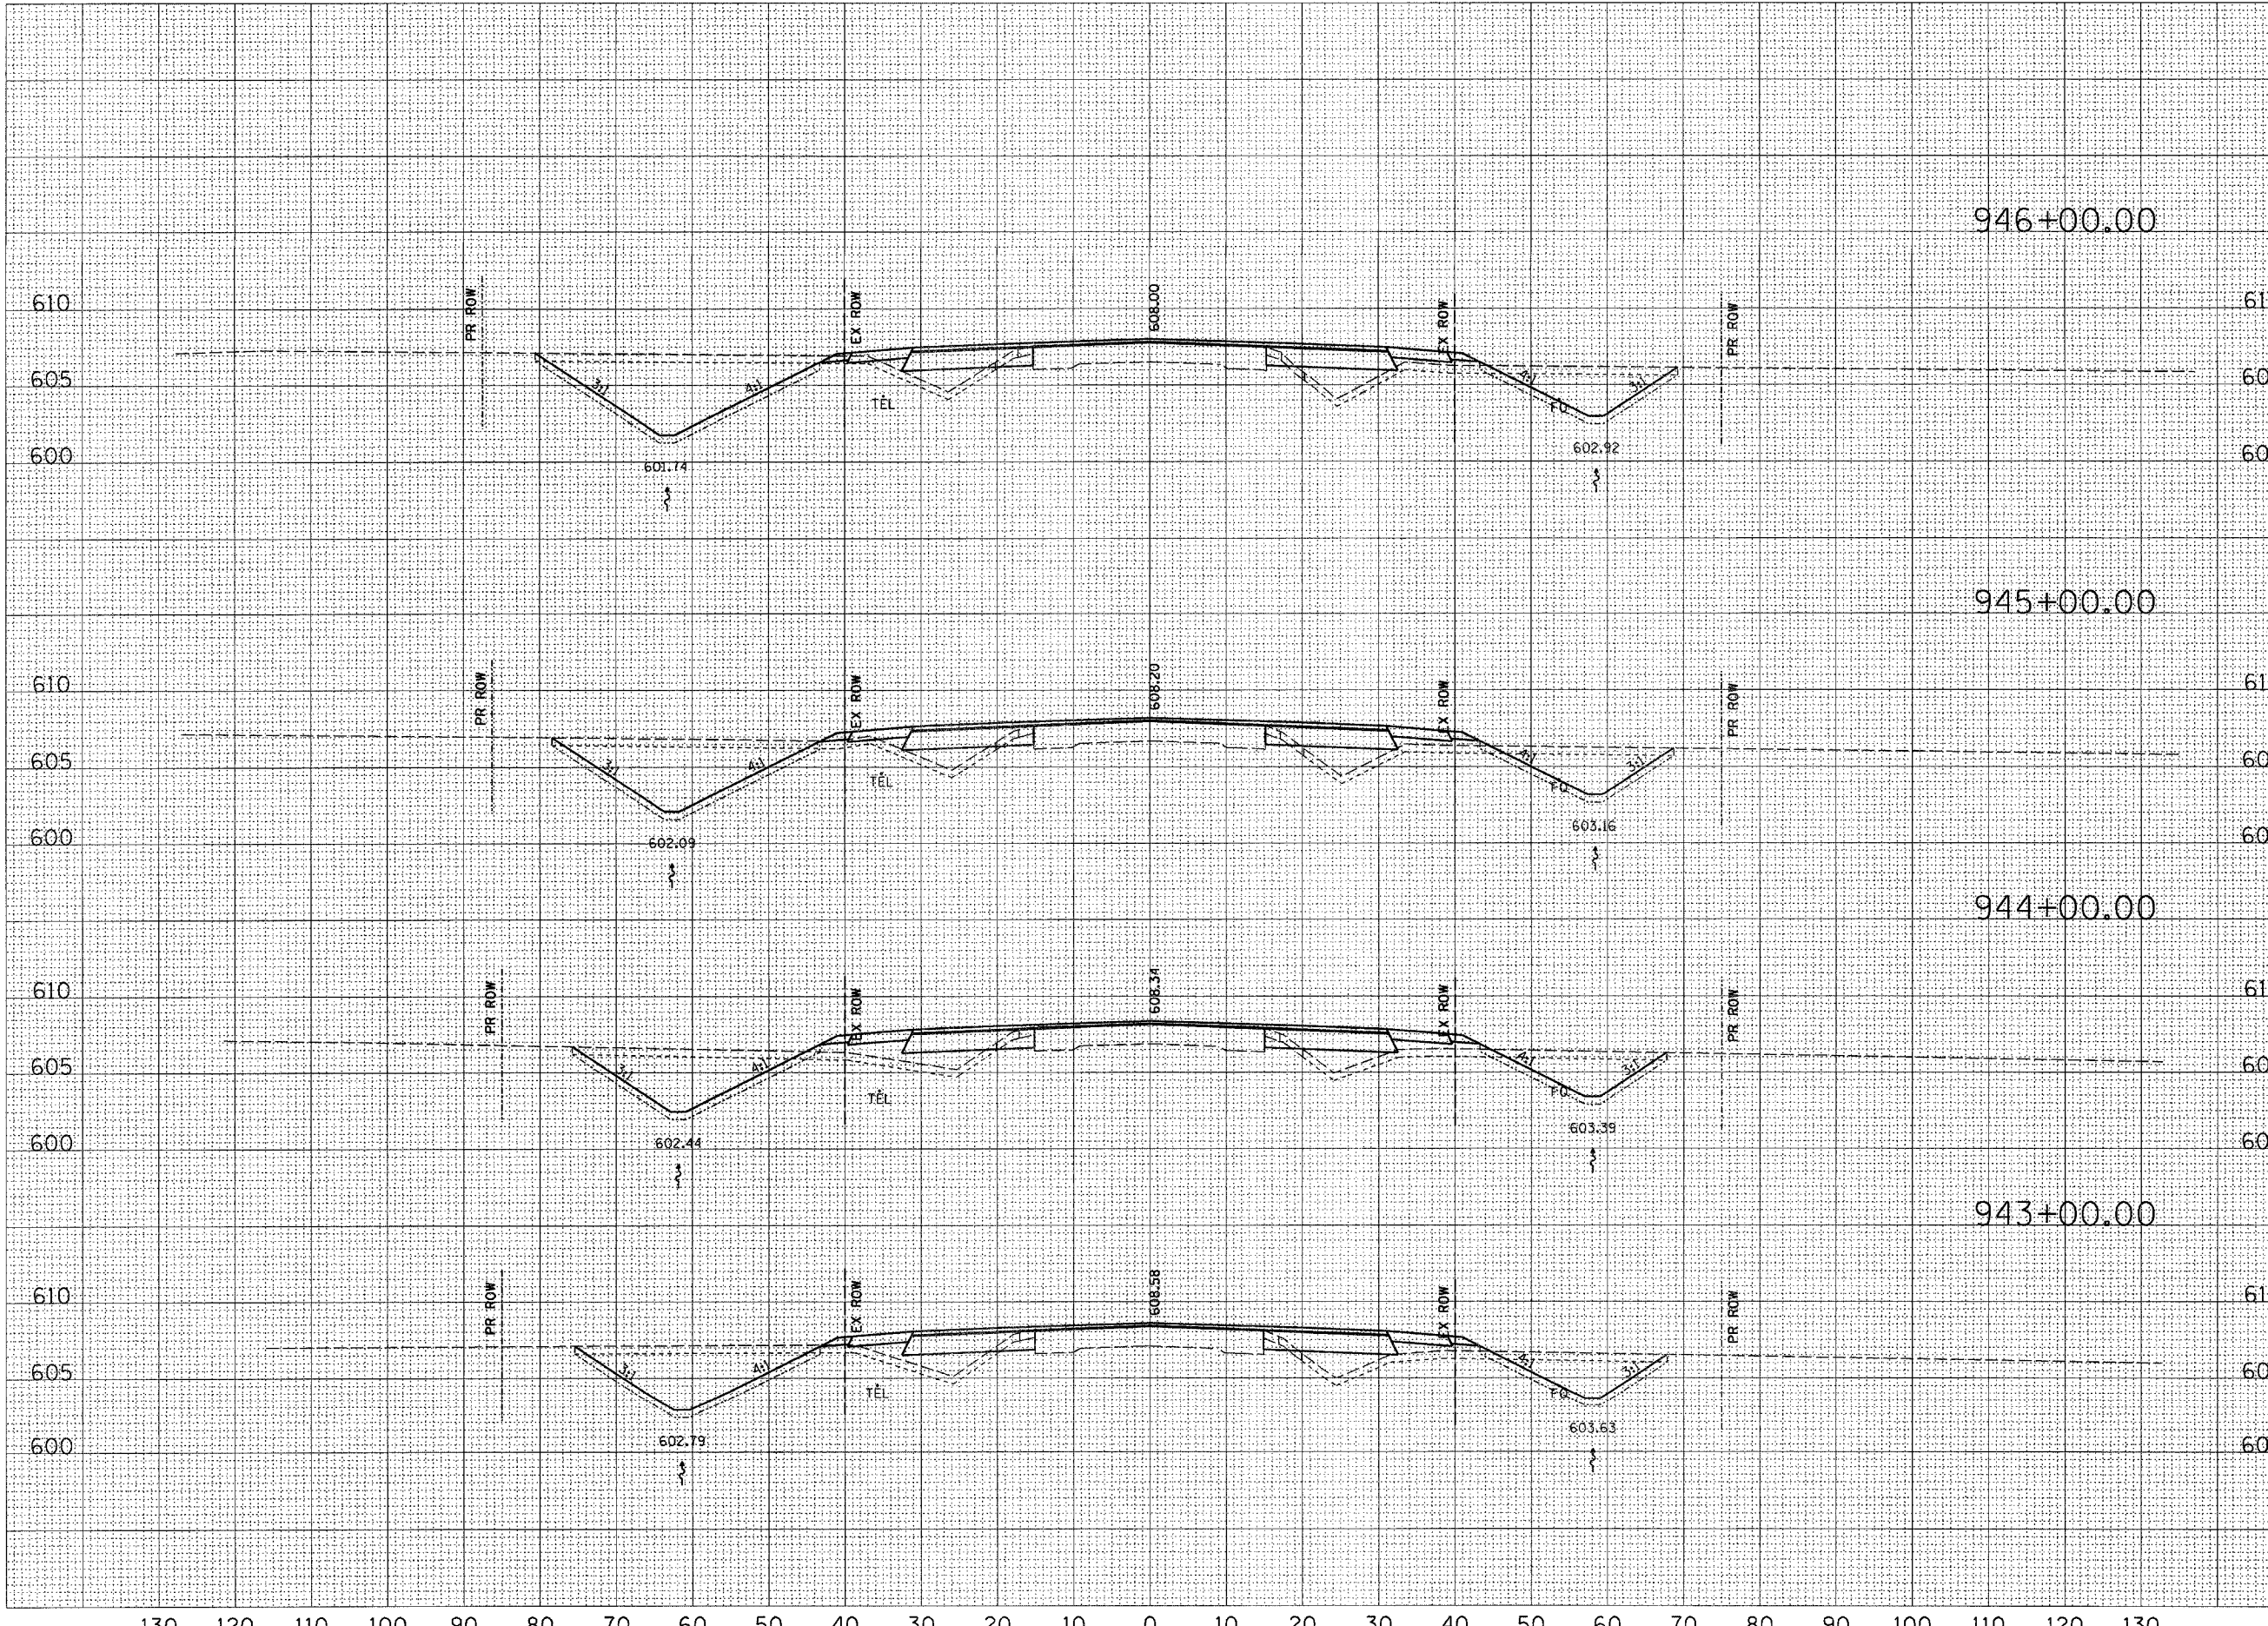

610	946+00.00	CUT=112	CUT=46
605		FILL=19	FILL=27
600		TS_EXC=30	TS_EXC=24
		TS_PLMT=19	TS_PLMT=13
610	945+00.00	CUT=92	CUT=43
605		FILL=20	FILL=28
600		TS_EXC=29	TS_EXC=24
		TS_PLMT=18	TS_PLMT=13
610	944+00.00	CUT=71	CUT=40
605		FILL=12	FILL=26
600		TS_EXC=27	TS_EXC=24
		TS_PLMT=16	TS_PLMT=12
610	943+00.00	CUT=79	CUT=40
605		FILL=25	FILL=28
600		TS_EXC=28	TS_EXC=24
		TS_PLMT=16	TS_PLMT=12

130 120 110 100 90 80 70 60 50 40 30 20 10 0 10 20 30 40 50 60 70 80 90 100 110 120 130

