



F.A.P. RTE.	SECTION	COUNTY	TOTAL SHEETS	SHEET NO.
774		EFFINGHAM	344	170
STA. 955+00.00 TO STA. 958+00.00				
FED. ROAD DIST. NO.7 ILLINOIS FED. AID PROJECT				
4107WRS-1, 107BY, 107BY-1 & 107B-2				
CONTRACT NO. 94827				
STAGE II (LT)			STAGE I (RT)	

BY	DATE

BY	DATE

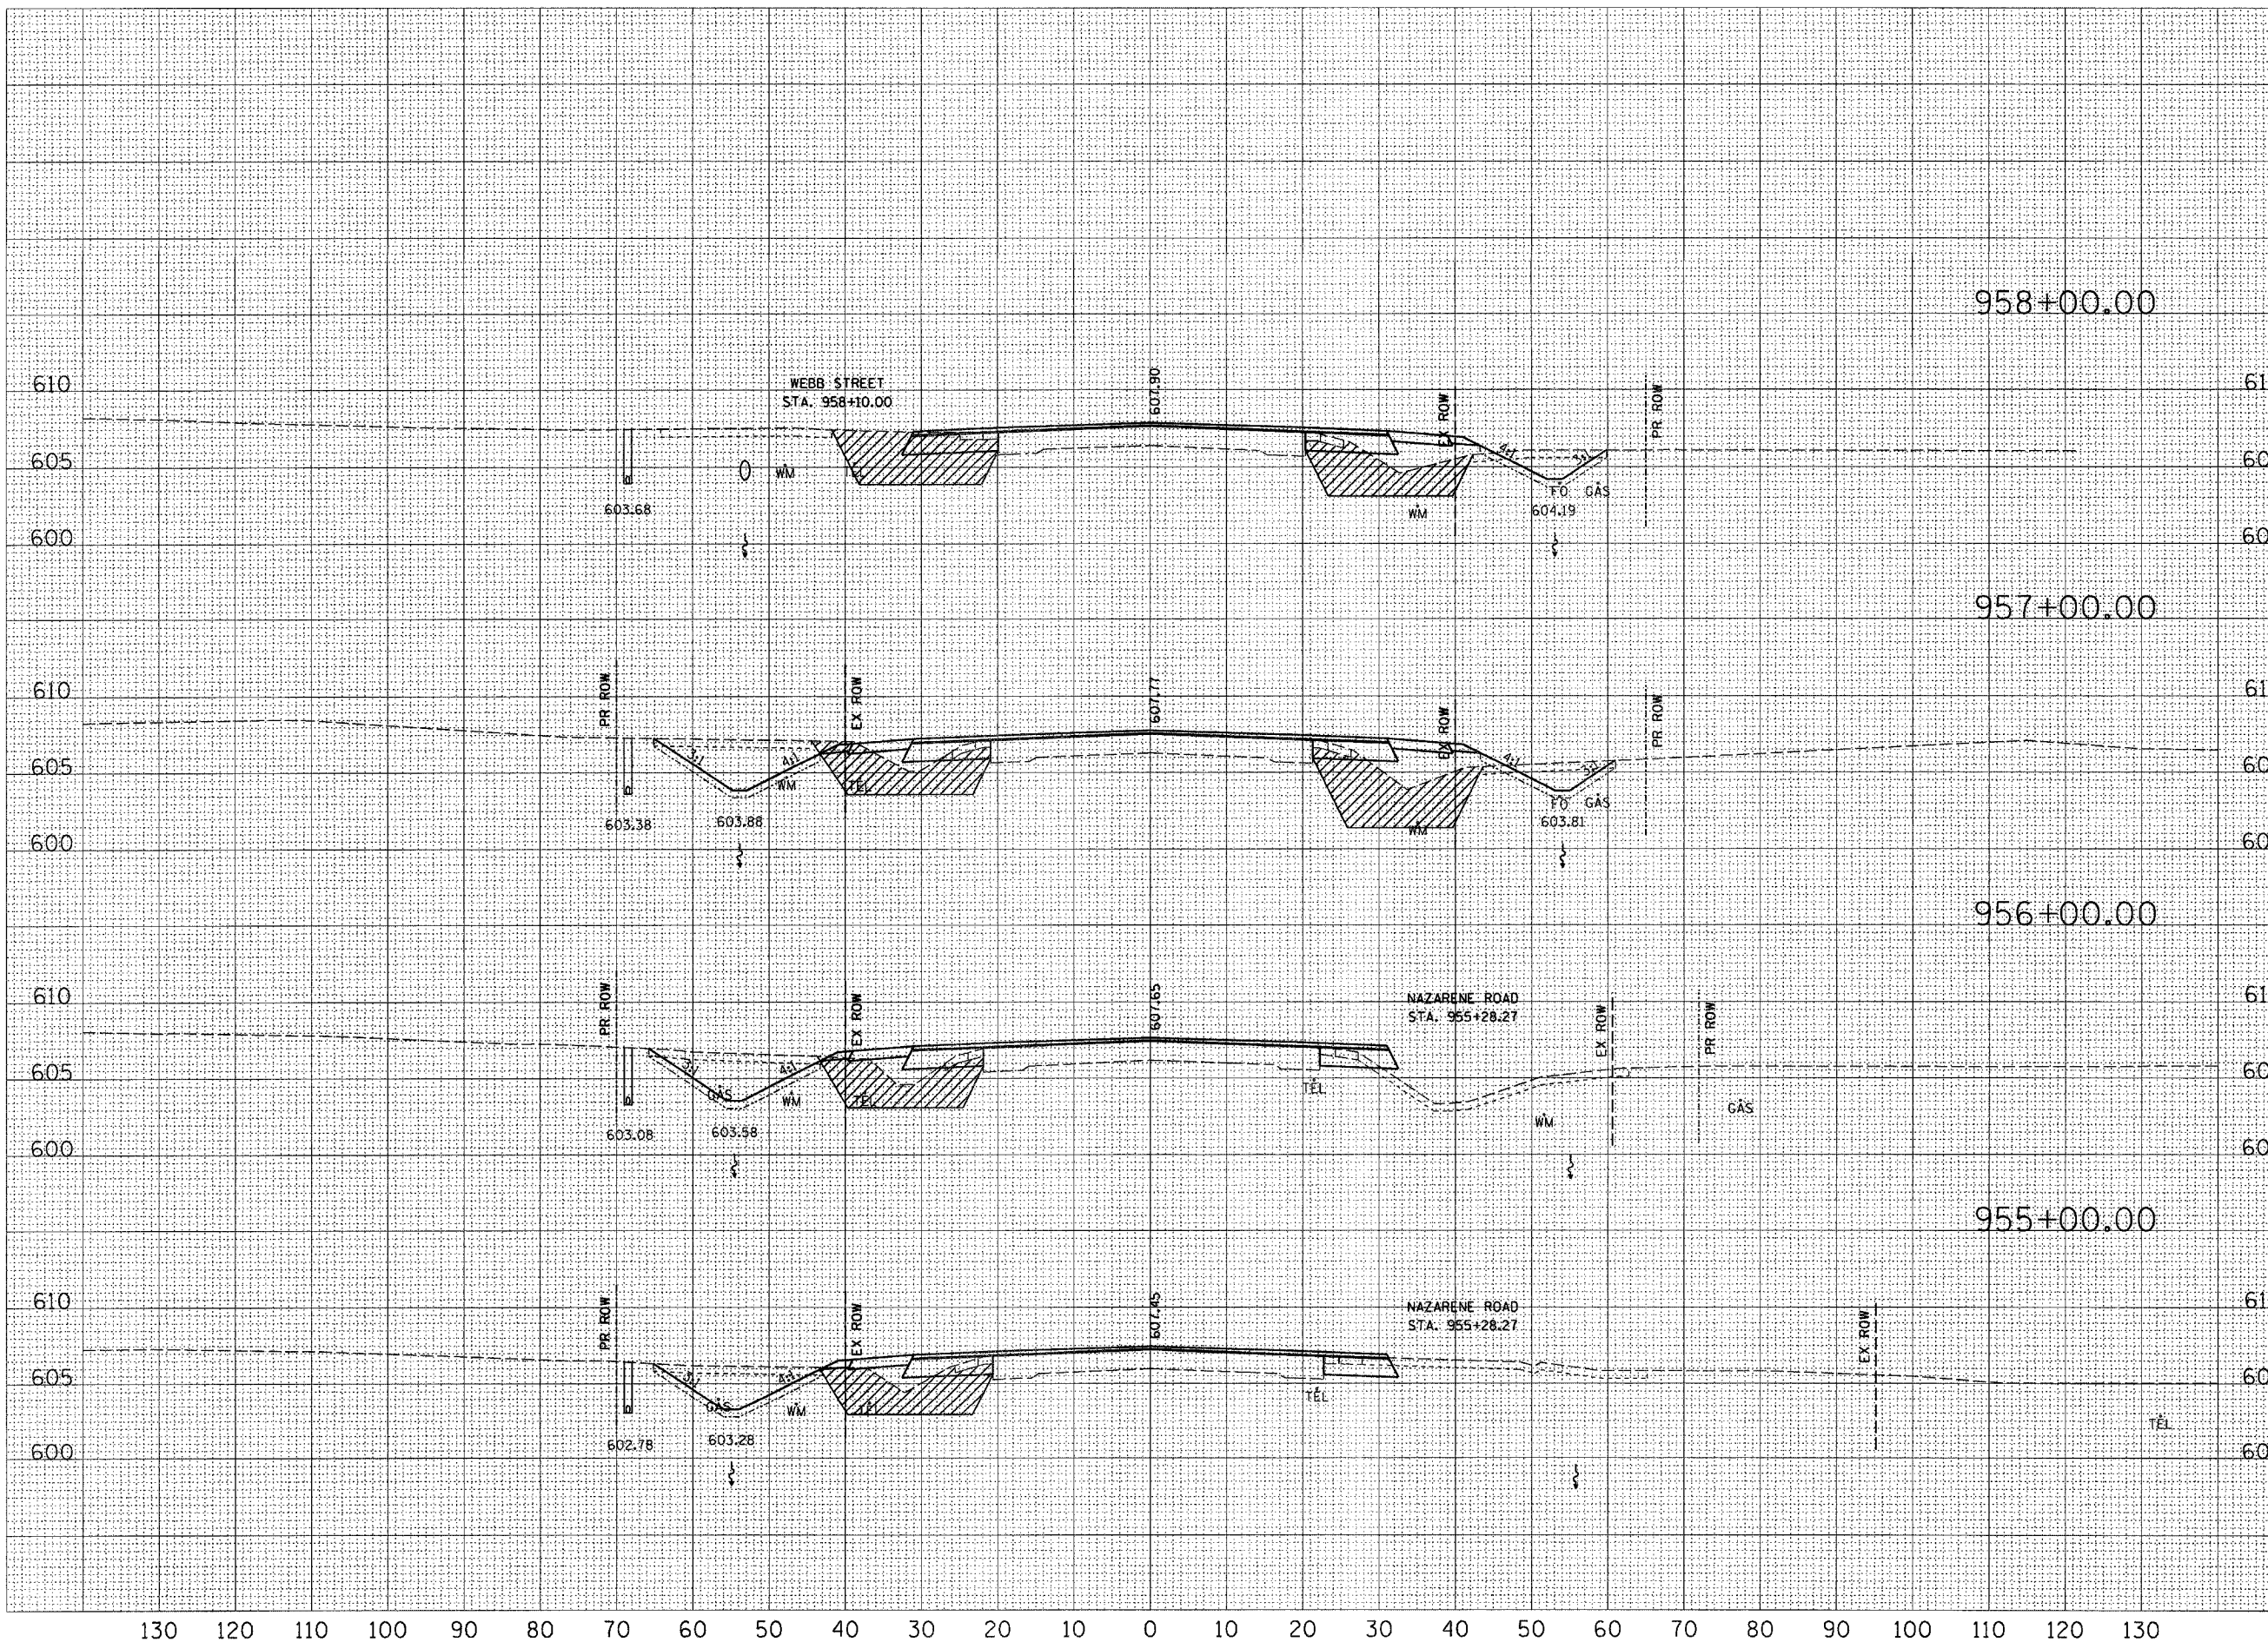

STAGE II (LT)	STAGE I (RT)
UNSUIT=49	UNSUIT=64
CUT=50	CUT=21
FILL=0	FILL=0
TS_EXC=12	TS_EXC=9
TS_PLMT=0	TS_PLMT=8
AGG=60	AGG=43
UNSUIT=69	UNSUIT=52
CUT=49	CUT=19
FILL=0	FILL=0
TS_EXC=11	TS_EXC=8
TS_PLMT=11	TS_PLMT=8
AGG=87	AGG=49
UNSUIT=46	UNSUIT=46
CUT=42	CUT=14
FILL=0	FILL=45
TS_EXC=11	TS_EXC=18
TS_PLMT=11	TS_PLMT=0
AGG=52	AGG=52
UNSUIT=51	UNSUIT=51
CUT=39	CUT=37
FILL=0	FILL=1
TS_EXC=11	TS_EXC=19
TS_PLMT=11	TS_PLMT=0
AGG=54	AGG=54

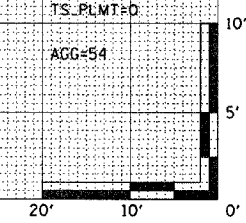

Vertical Curve Points: 7/24/2004 9:28:21 AM