


130 120 110 100 90 80 70 60 50 40 30 20 10 0 10 20 30 40 50 60 70 80 90 100 110 120 130

F.A.P. RTE.	SECTION	COUNTY	TOTAL SHEETS	SHEET NO.
774	*	EFFINGHAM	344	172
STA. 963+00.00 TO STA. 967+00.00				
FED. ROAD DIST. NO. 7 ILLINOIS FED. AID PROJECT				
*107WRS-1, 107BY, 107BY-1 & 107B-2				
CONTRACT NO. 94827				

BY	DATE
FINAL SURVEY	SURVEYED
NOTE BOOK	PLOTTED
NO.	TEMPLATE
	AREAS CHECKED

BY	DATE
ORIGINAL SURVEY	SURVEYED
NOTE BOOK	PLOTTED
NO.	TEMPLATE
	AREAS CHECKED

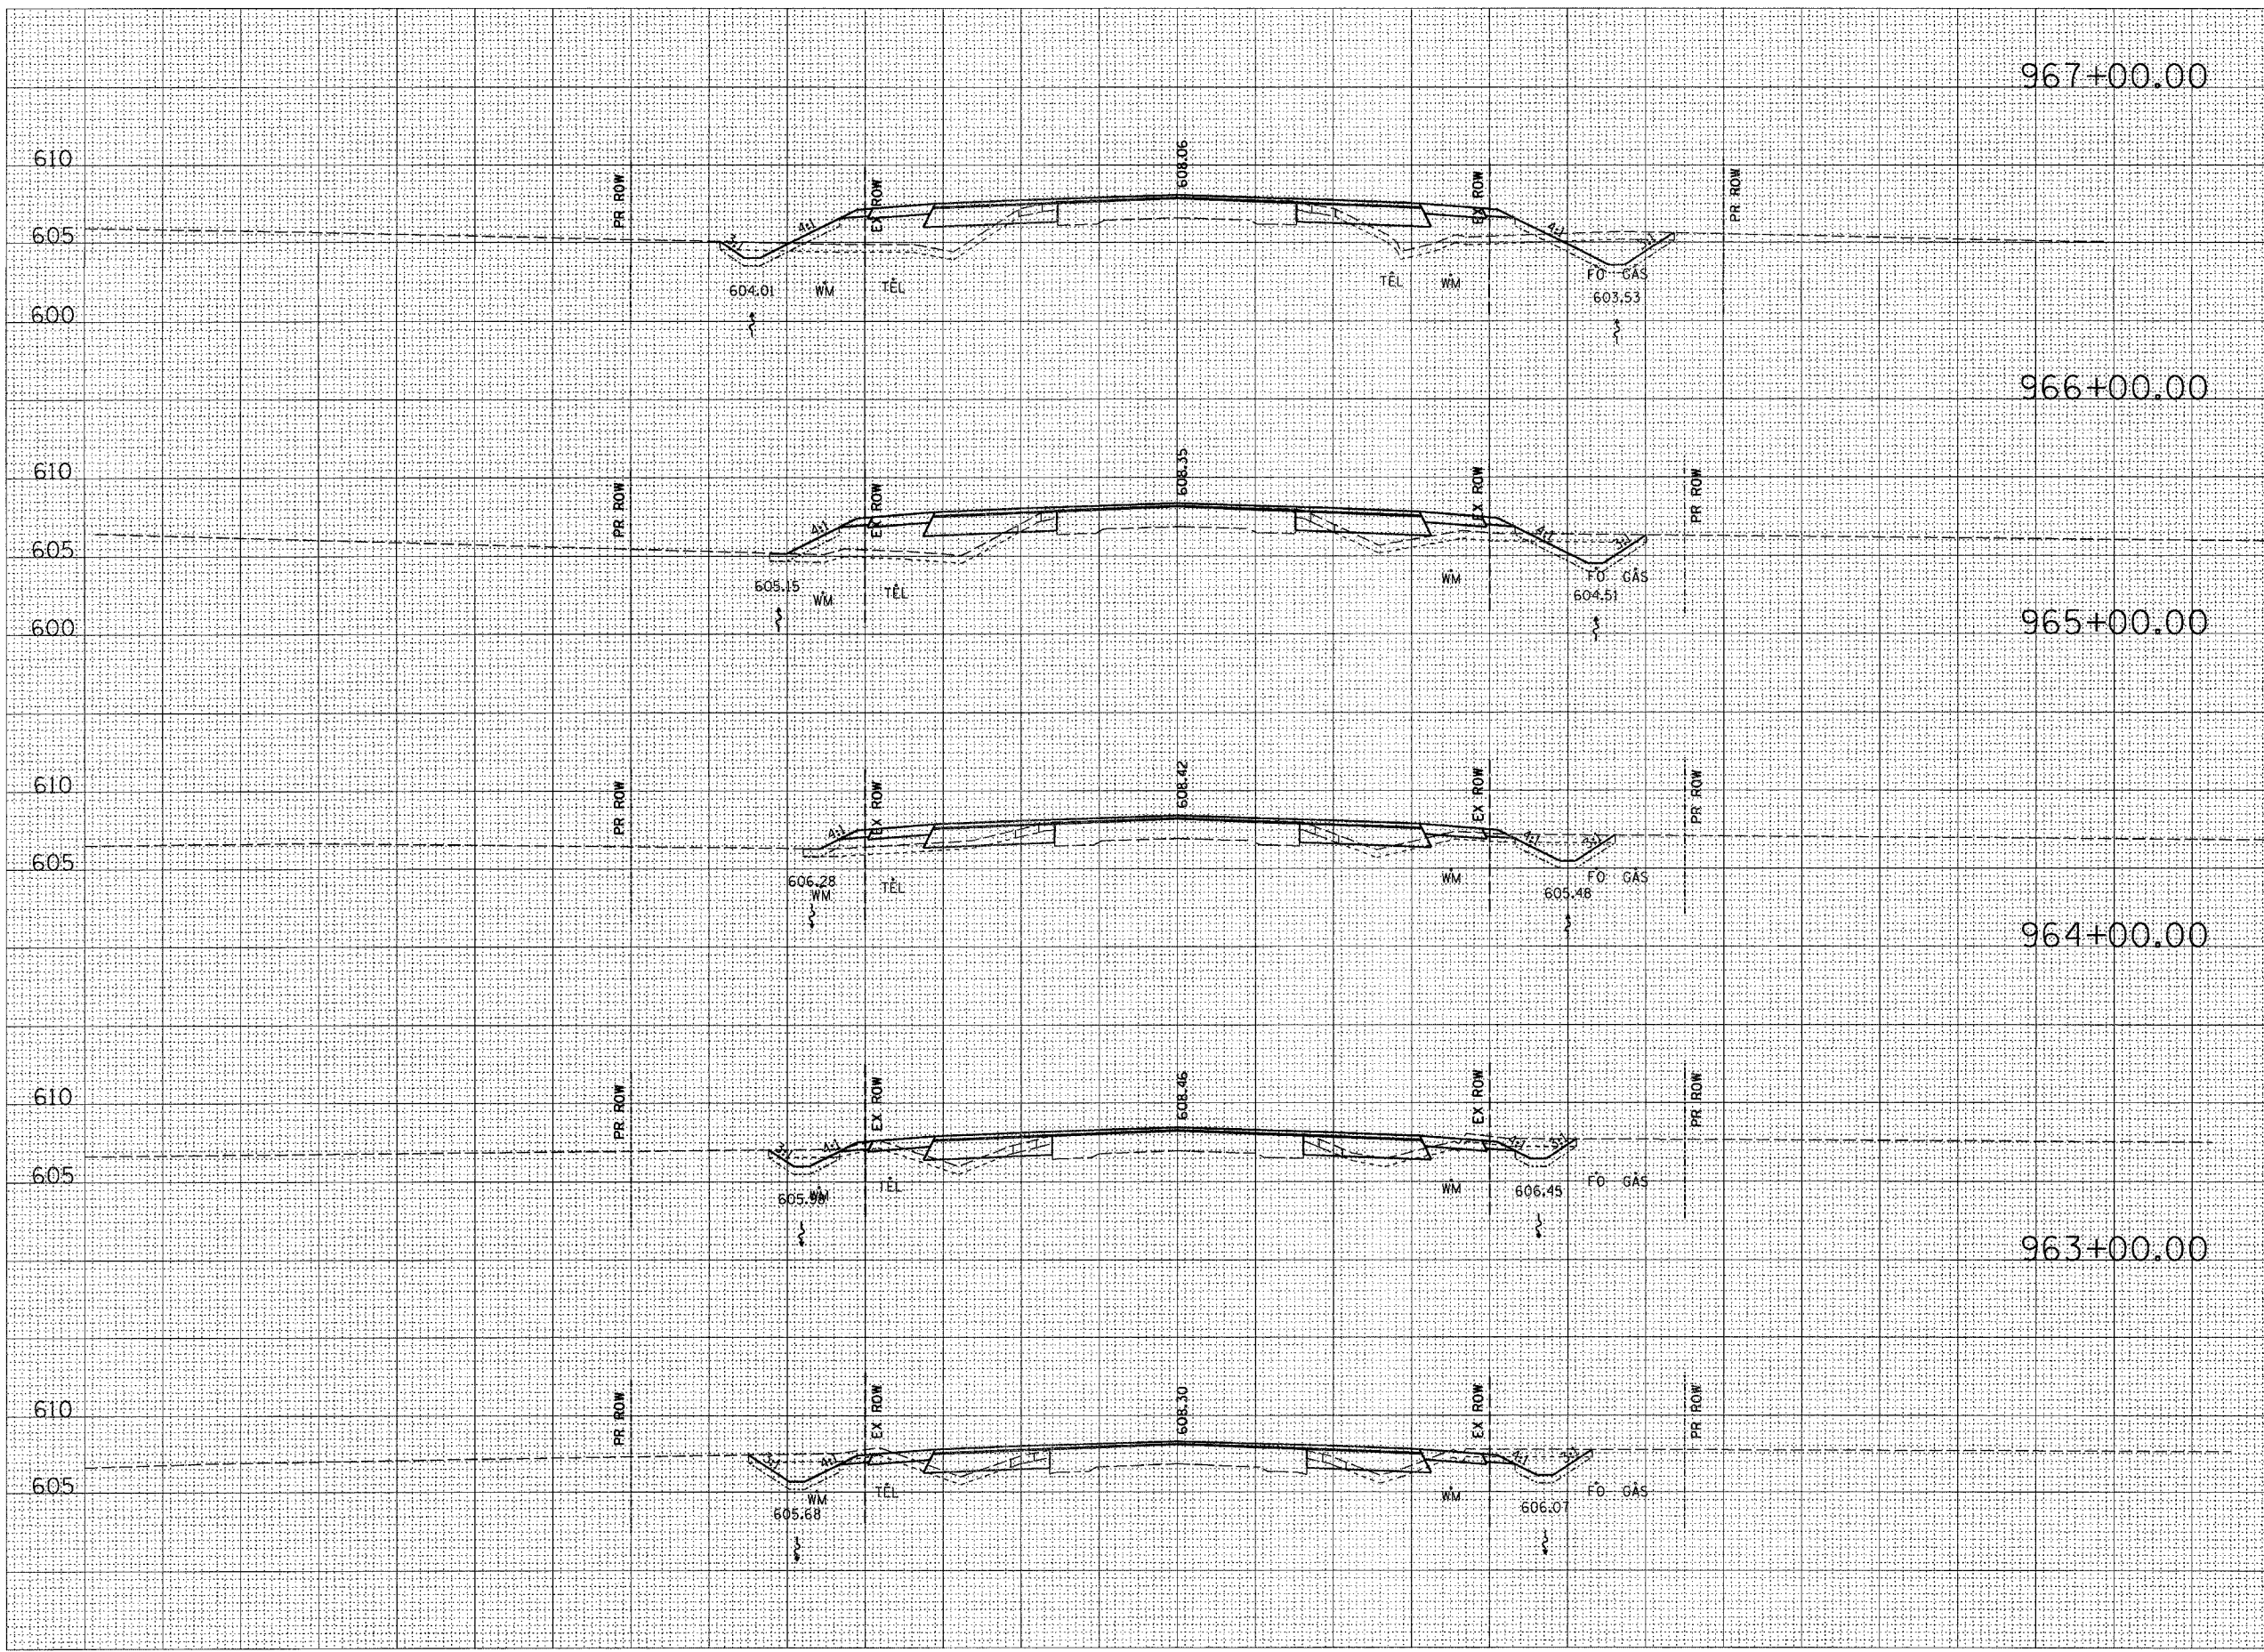

STAGE II (LT)	STAGE I (RT)
CUT=10	CUT=24
FILL=46	FILL=35
TS_EXC=19	TS_EXC=22
TS_PLMT=8	TS_PLMT=10
CUT=4	CUT=20
FILL=44	FILL=21
TS_EXC=16	TS_EXC=20
TS_PLMT=1	TS_PLMT=8
CUT=6	CUT=17
FILL=14	FILL=7
TS_EXC=14	TS_EXC=18
TS_PLMT=2	TS_PLMT=6
CUT=11	CUT=14
FILL=9	FILL=4
TS_EXC=16	TS_EXC=15
TS_PLMT=5	TS_PLMT=4
CUT=20	CUT=18
FILL=5	FILL=4
TS_EXC=17	TS_EXC=16
TS_PLMT=6	TS_PLMT=5

\\sawtooth\wss\blanks\94827\94827.dwg 3/27/2004 8:09:33 AM