


130 120 110 100 90 80 70 60 50 40 30 20 10 0 10 20 30 40 50 60 70 80 90 100 110 120 130

F.A.P. RTE.	SECTION	COUNTY	TOTAL SHEETS	SHEET NO.
774	*	EFFINGHAM	344	176
STA. 981+00.00 TO STA. 983+00.00				
FED. ROAD DIST. NO. 7 ILLINOIS FED. AID PROJECT				
*107WRS-1, 107BY, 107BY-1 & 107B-2				
CONTRACT NO. 94827				

STAGE II (LT) STAGE I (RT)

BY	DATE

BY	DATE

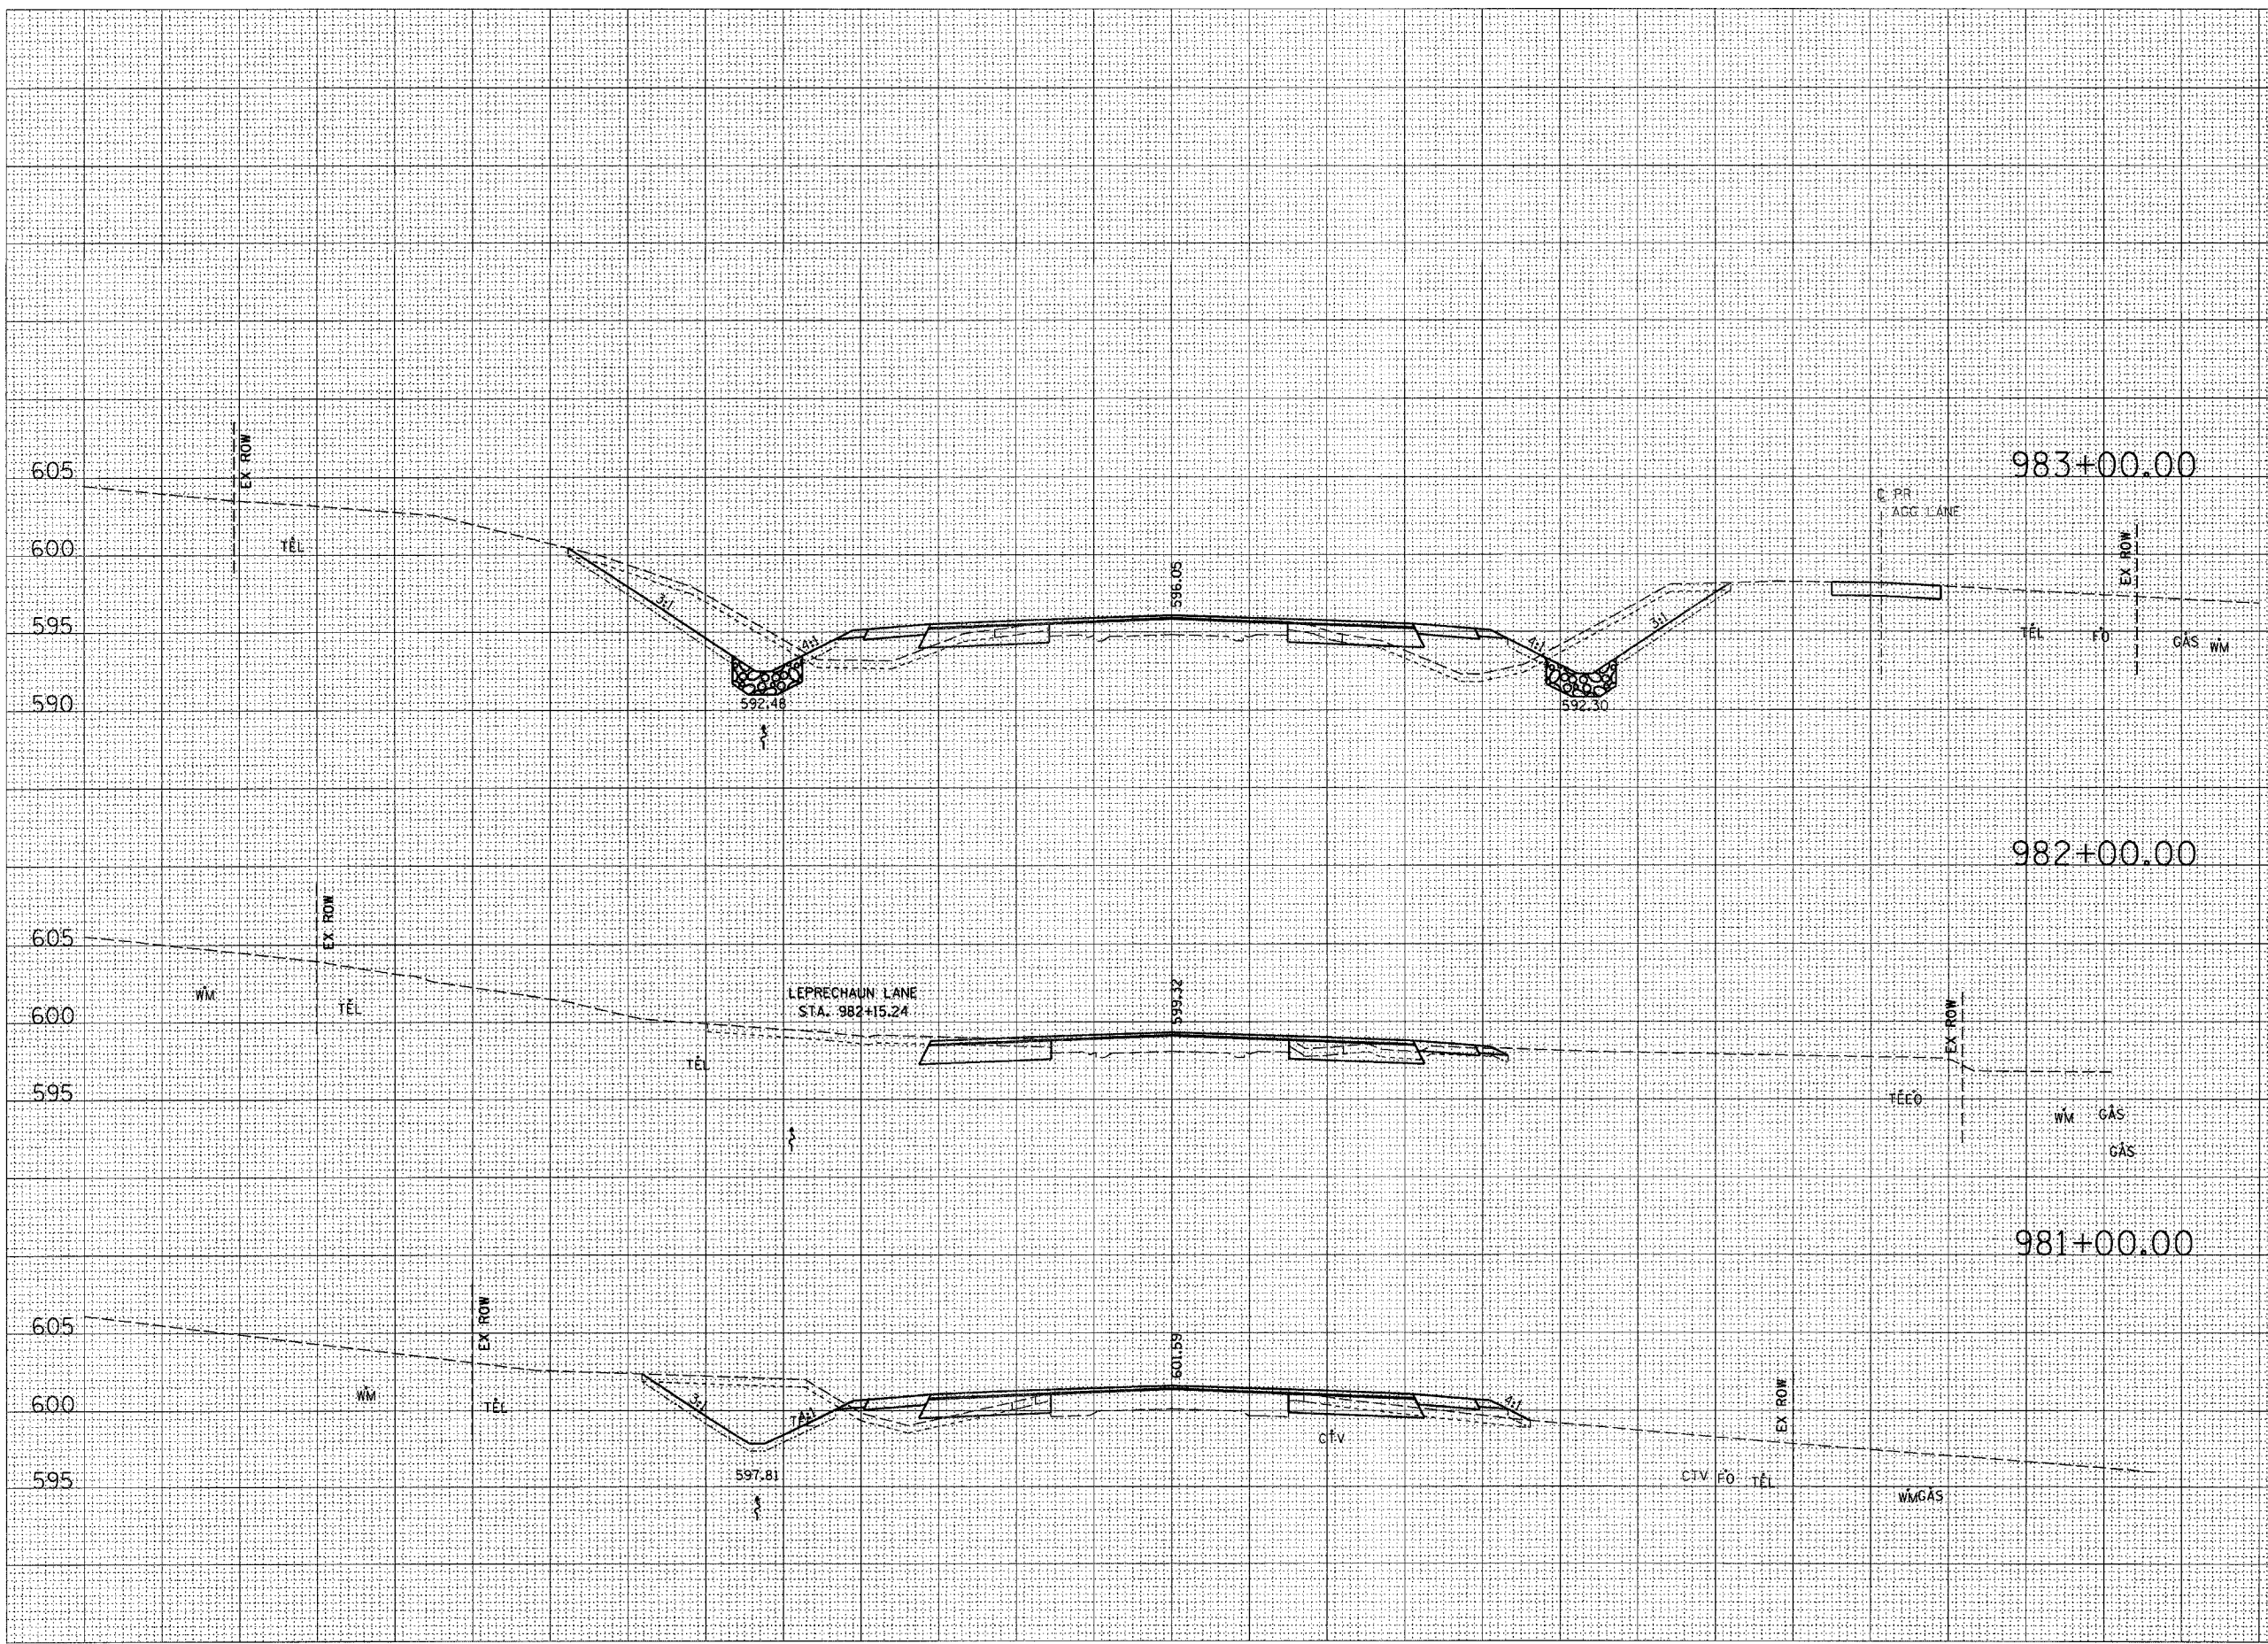

CUT	FILL	TS_EXC	TS_PLMT
CUT=63	CUT=63	TS_EXC=27	TS_PLMT=13
	FILL=37	TS_EXC=25	TS_PLMT=10

CUT	FILL	TS_EXC	TS_PLMT
CUT=51	CUT=11	TS_EXC=19	TS_PLMT=0
	FILL=1	TS_EXC=10	TS_PLMT=1

CUT	FILL	TS_EXC	TS_PLMT
CUT=69	CUT=9	TS_EXC=24	TS_PLMT=12
	FILL=11	TS_EXC=13	TS_PLMT=1