

130 120 110 100 90 80 70 60 50 40 30 20 10 0 10 20 30 40 50 60 70 80 90 100 110 120 130

F.A.P. RTE.	SECTION	COUNTY	TOTAL SHEETS	SHEET NO.
774	*	EFFINGHAM	344	177
STA. 984+00.00 TO STA. 985+00.00				
FED. ROAD DIST. NO. 7 ILLINOIS FED. AID PROJECT				
*107WRS-1, 107BY, 107BY-1 & 107B-2				
CONTRACT NO. 94827				

STAGE II (LT) STAGE I (RT)

BY _____ DATE _____


FINAL SURVEY SURVEYED PLOTTED
NOTE BOOK TEMPLATE AREAS CHECKED

NO. _____

BY _____ DATE _____

ORIGINAL SURVEY SURVEYED PLOTTED
NOTE BOOK TEMPLATE AREAS CHECKED

NO. _____

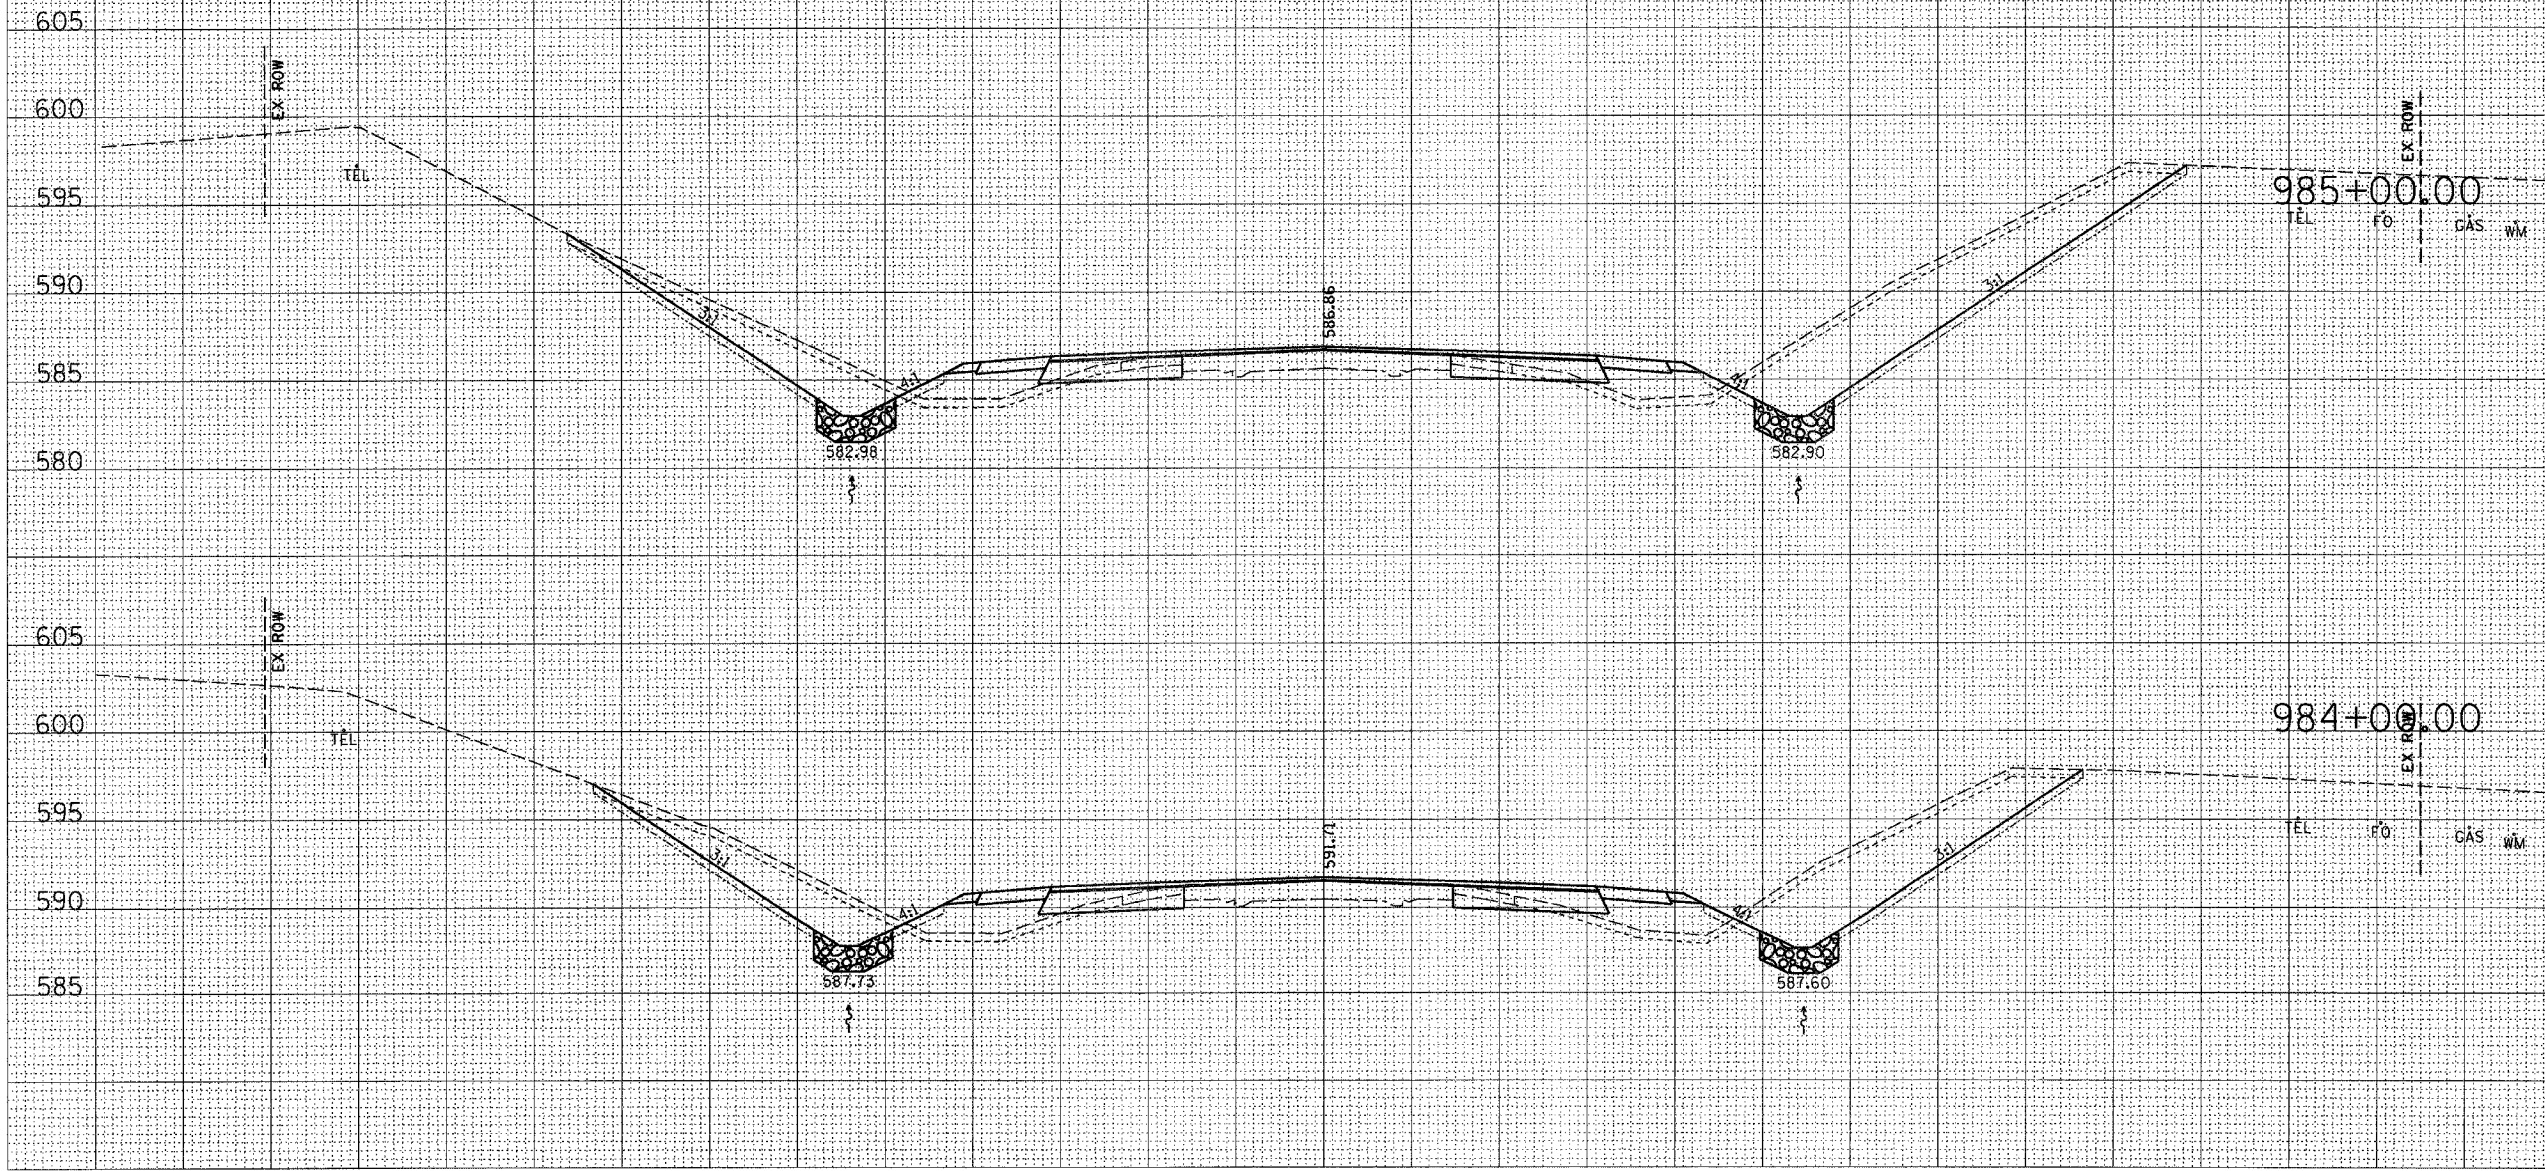

605	605	
600	600	
595	595	
590	590	
585	585	
580	580	
	CUT=66	CUT=169
	FILL=25	FILL=25
	TS_EXC=32	TS_EXC=38
	TS_PLMT=17	TS_PLMT=23
605	605	
600	600	
595	595	
590	590	
585	585	
580	580	
	CUT=69	CUT=123
	FILL=31	FILL=30
	TS_EXC=30	TS_EXC=32
	TS_PLMT=15	TS_PLMT=17

130 120 110 100 90 80 70 60 50 40 30 20 10 0 10 20 30 40 50 60 70 80 90 100 110 120 130

3/27/2004 9:05:39 AM