


130 120 110 100 90 80 70 60 50 40 30 20 10 0 10 20 30 40 50 60 70 80 90 100 110 120 130

F.A.P. RTE.	SECTION	COUNTY	TOTAL SHEETS	SHEET NO.
774	*	EFFINGHAM	344	200
STA. 1030+50.00 TO STA. 1031+00.00				
FED. ROAD DIST. NO. 7 ILLINOIS FED. AID PROJECT				
107WRS-1, 107BY, 107BY-1 & 107B-2				
CONTRACT NO. 94827				
STAGE II (L.T.)			STAGE I (R.T.)	

BY	DATE
FINAL SURVEY	SURVEYED
PLOTTED	
NOTE BOOK	
NO.	

BY	DATE
ORIGINAL SURVEY	SURVEYED
PLOTTED	
NOTE BOOK	
NO.	

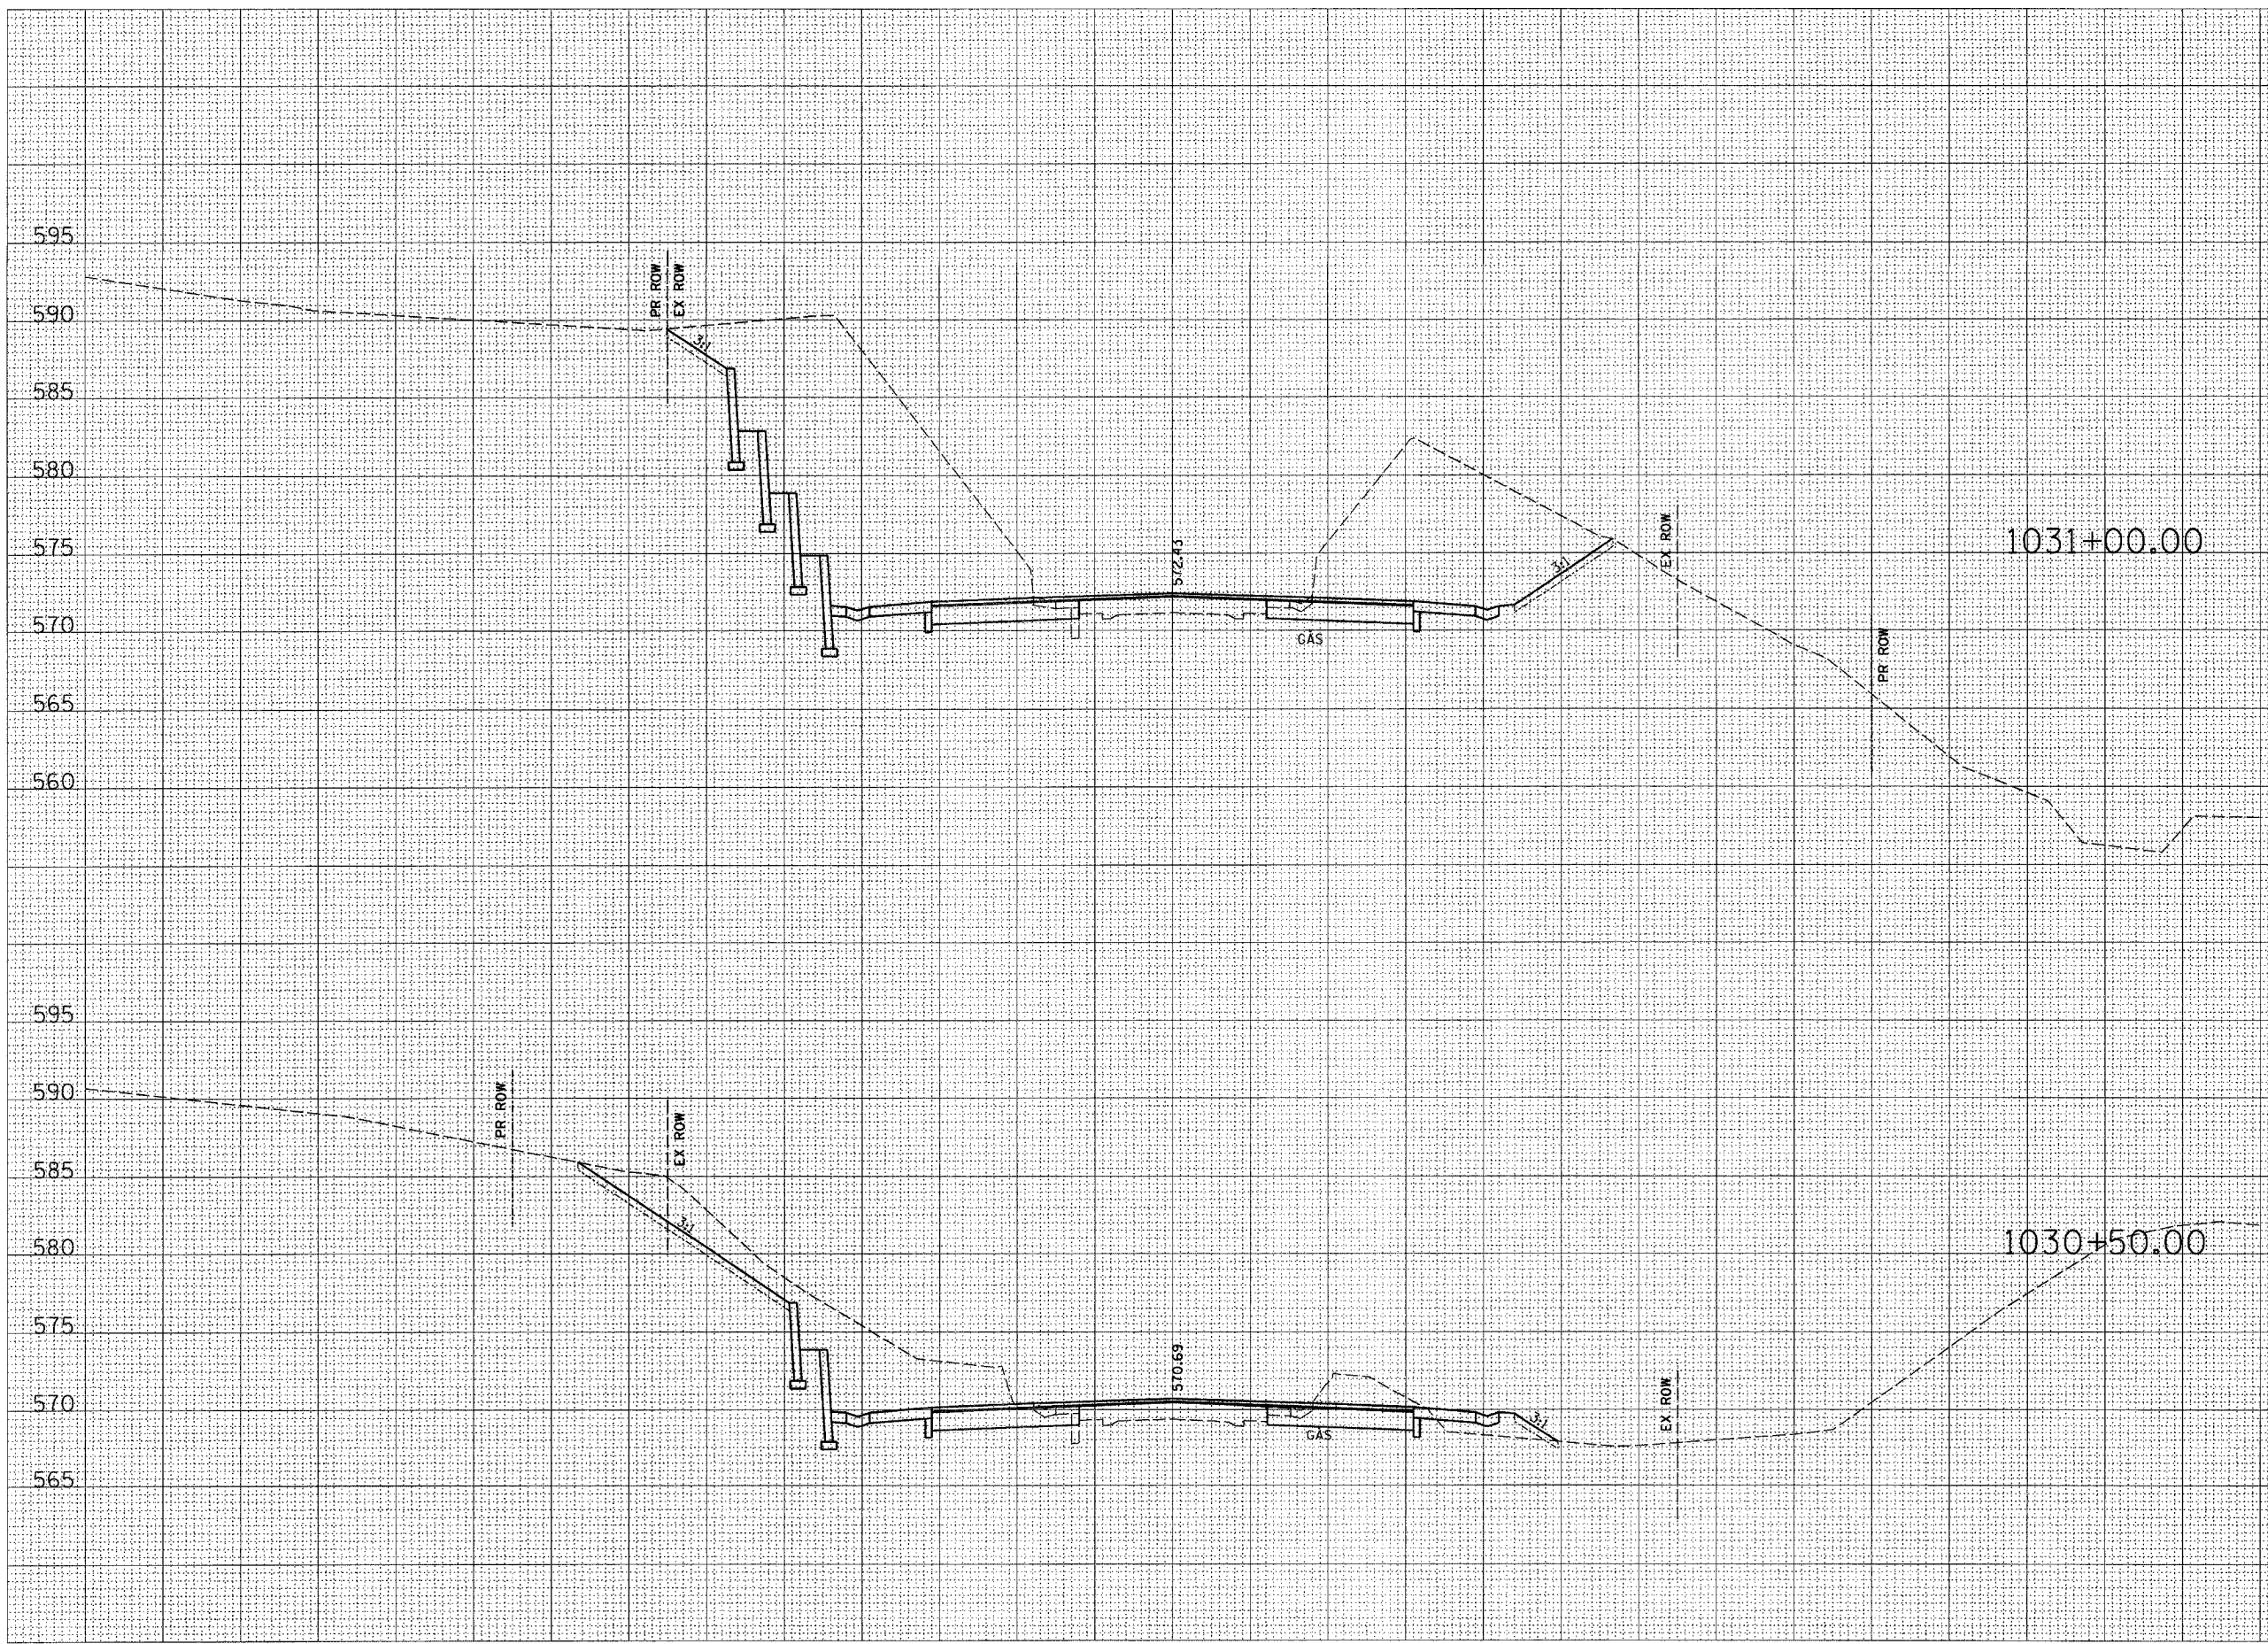

CUT-487	CUT-284
FILL=0	FILL=0
TS_EXC=0	TS_EXC=0
TS_PLMT=1	TS_PLMT=5

CUT-265	CUT=44
FILL=0	FILL=11
TS_EXC=0	TS_EXC=0
TS_PLMT=19	TS_PLMT=3

