


130 120 110 100 90 80 70 60 50 40 30 20 10 0 10 20 30 40 50 60 70 80 90 100 110 120 130

F.A.P. RTE.	SECTION	COUNTY	TOTAL SHEETS	SHEET NO.
774	*	EFFINGHAM	344	205
STA. 1035+50.00 TO STA. 1036+00.00				
FED. ROAD DIST. NO. 7 ILLINOIS FED. AID PROJECT				
*107WRS-1, 107BY, 107BY-1 & 107B-2				
CONTRACT NO. 94827				
STAGE II (LT)		STAGE I (RT)		

DATE	
BY	
REVISIONS	
NO.	
DATE	
BY	
REVISIONS	
NO.	
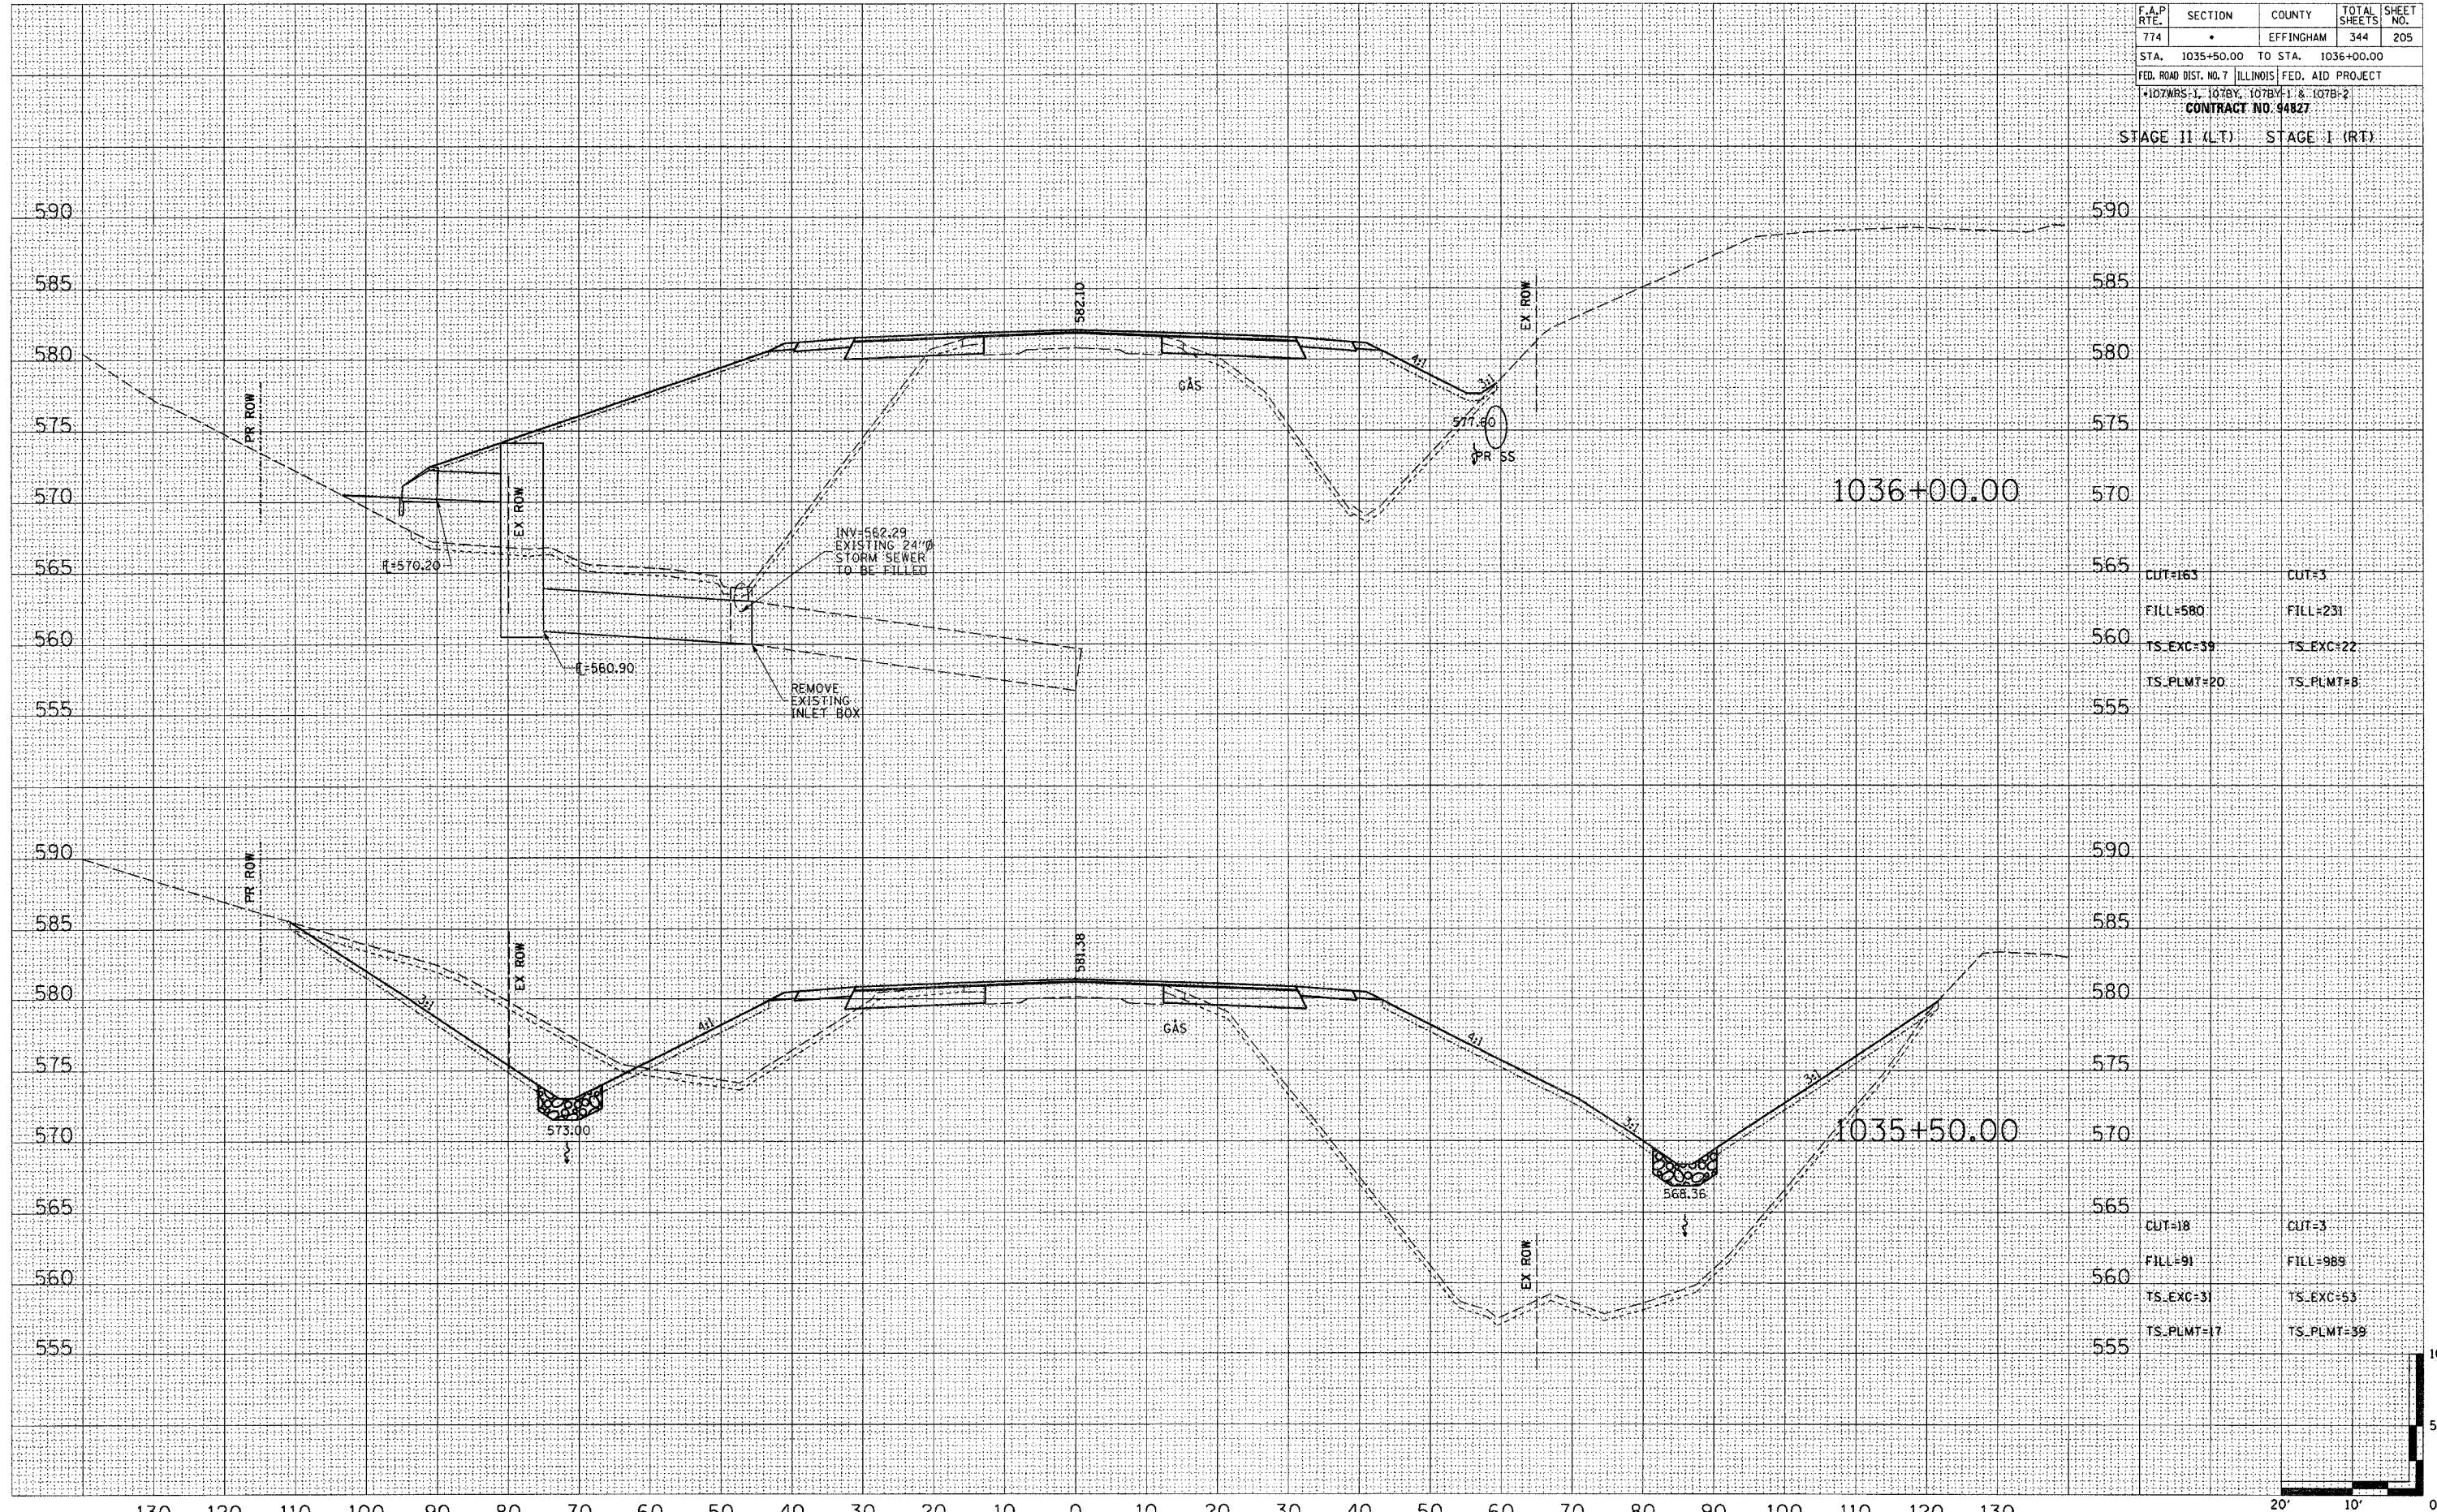

CUT	FILL	TS_EXC	TS_PLMT
CUT=163	CUT=3		
FILL=580	FILL=231		
TS_EXC=39	TS_EXC=22		
TS_PLMT=20	TS_PLMT=8		

CUT	FILL	TS_EXC	TS_PLMT
CUT=18	CUT=3		
FILL=91	FILL=989		
TS_EXC=31	TS_EXC=53		
TS_PLMT=17	TS_PLMT=39		