


130 120 110 100 90 80 70 60 50 40 30 20 10 0 10 20 30 40 50 60 70 80 90 100 110 120 130

F.A.P. R/L	SECTION	COUNTY	TOTAL SHEETS	SHEET NO.
774	*	EFFINGHAM	344	208
STA. 1038+50.00 TO STA. 1039+00.00				
FED. ROAD DIST. NO. 7 ILLINOIS FED. AID PROJECT				
4107WRS-1, 107BY-1, 107BY-1 & 107B-2				
CONTRACT NO. 94827				
STAGE II (LT)		STAGE I (RT)		

FINAL SURVEY	DATE
SURVEYED	BY
NOTE BOOK	
TEMPLATE	
AREAS	
CHECKED	

ORIGINAL SURVEY	DATE
SURVEYED	BY
NOTE BOOK	
TEMPLATE	
AREAS	
CHECKED	

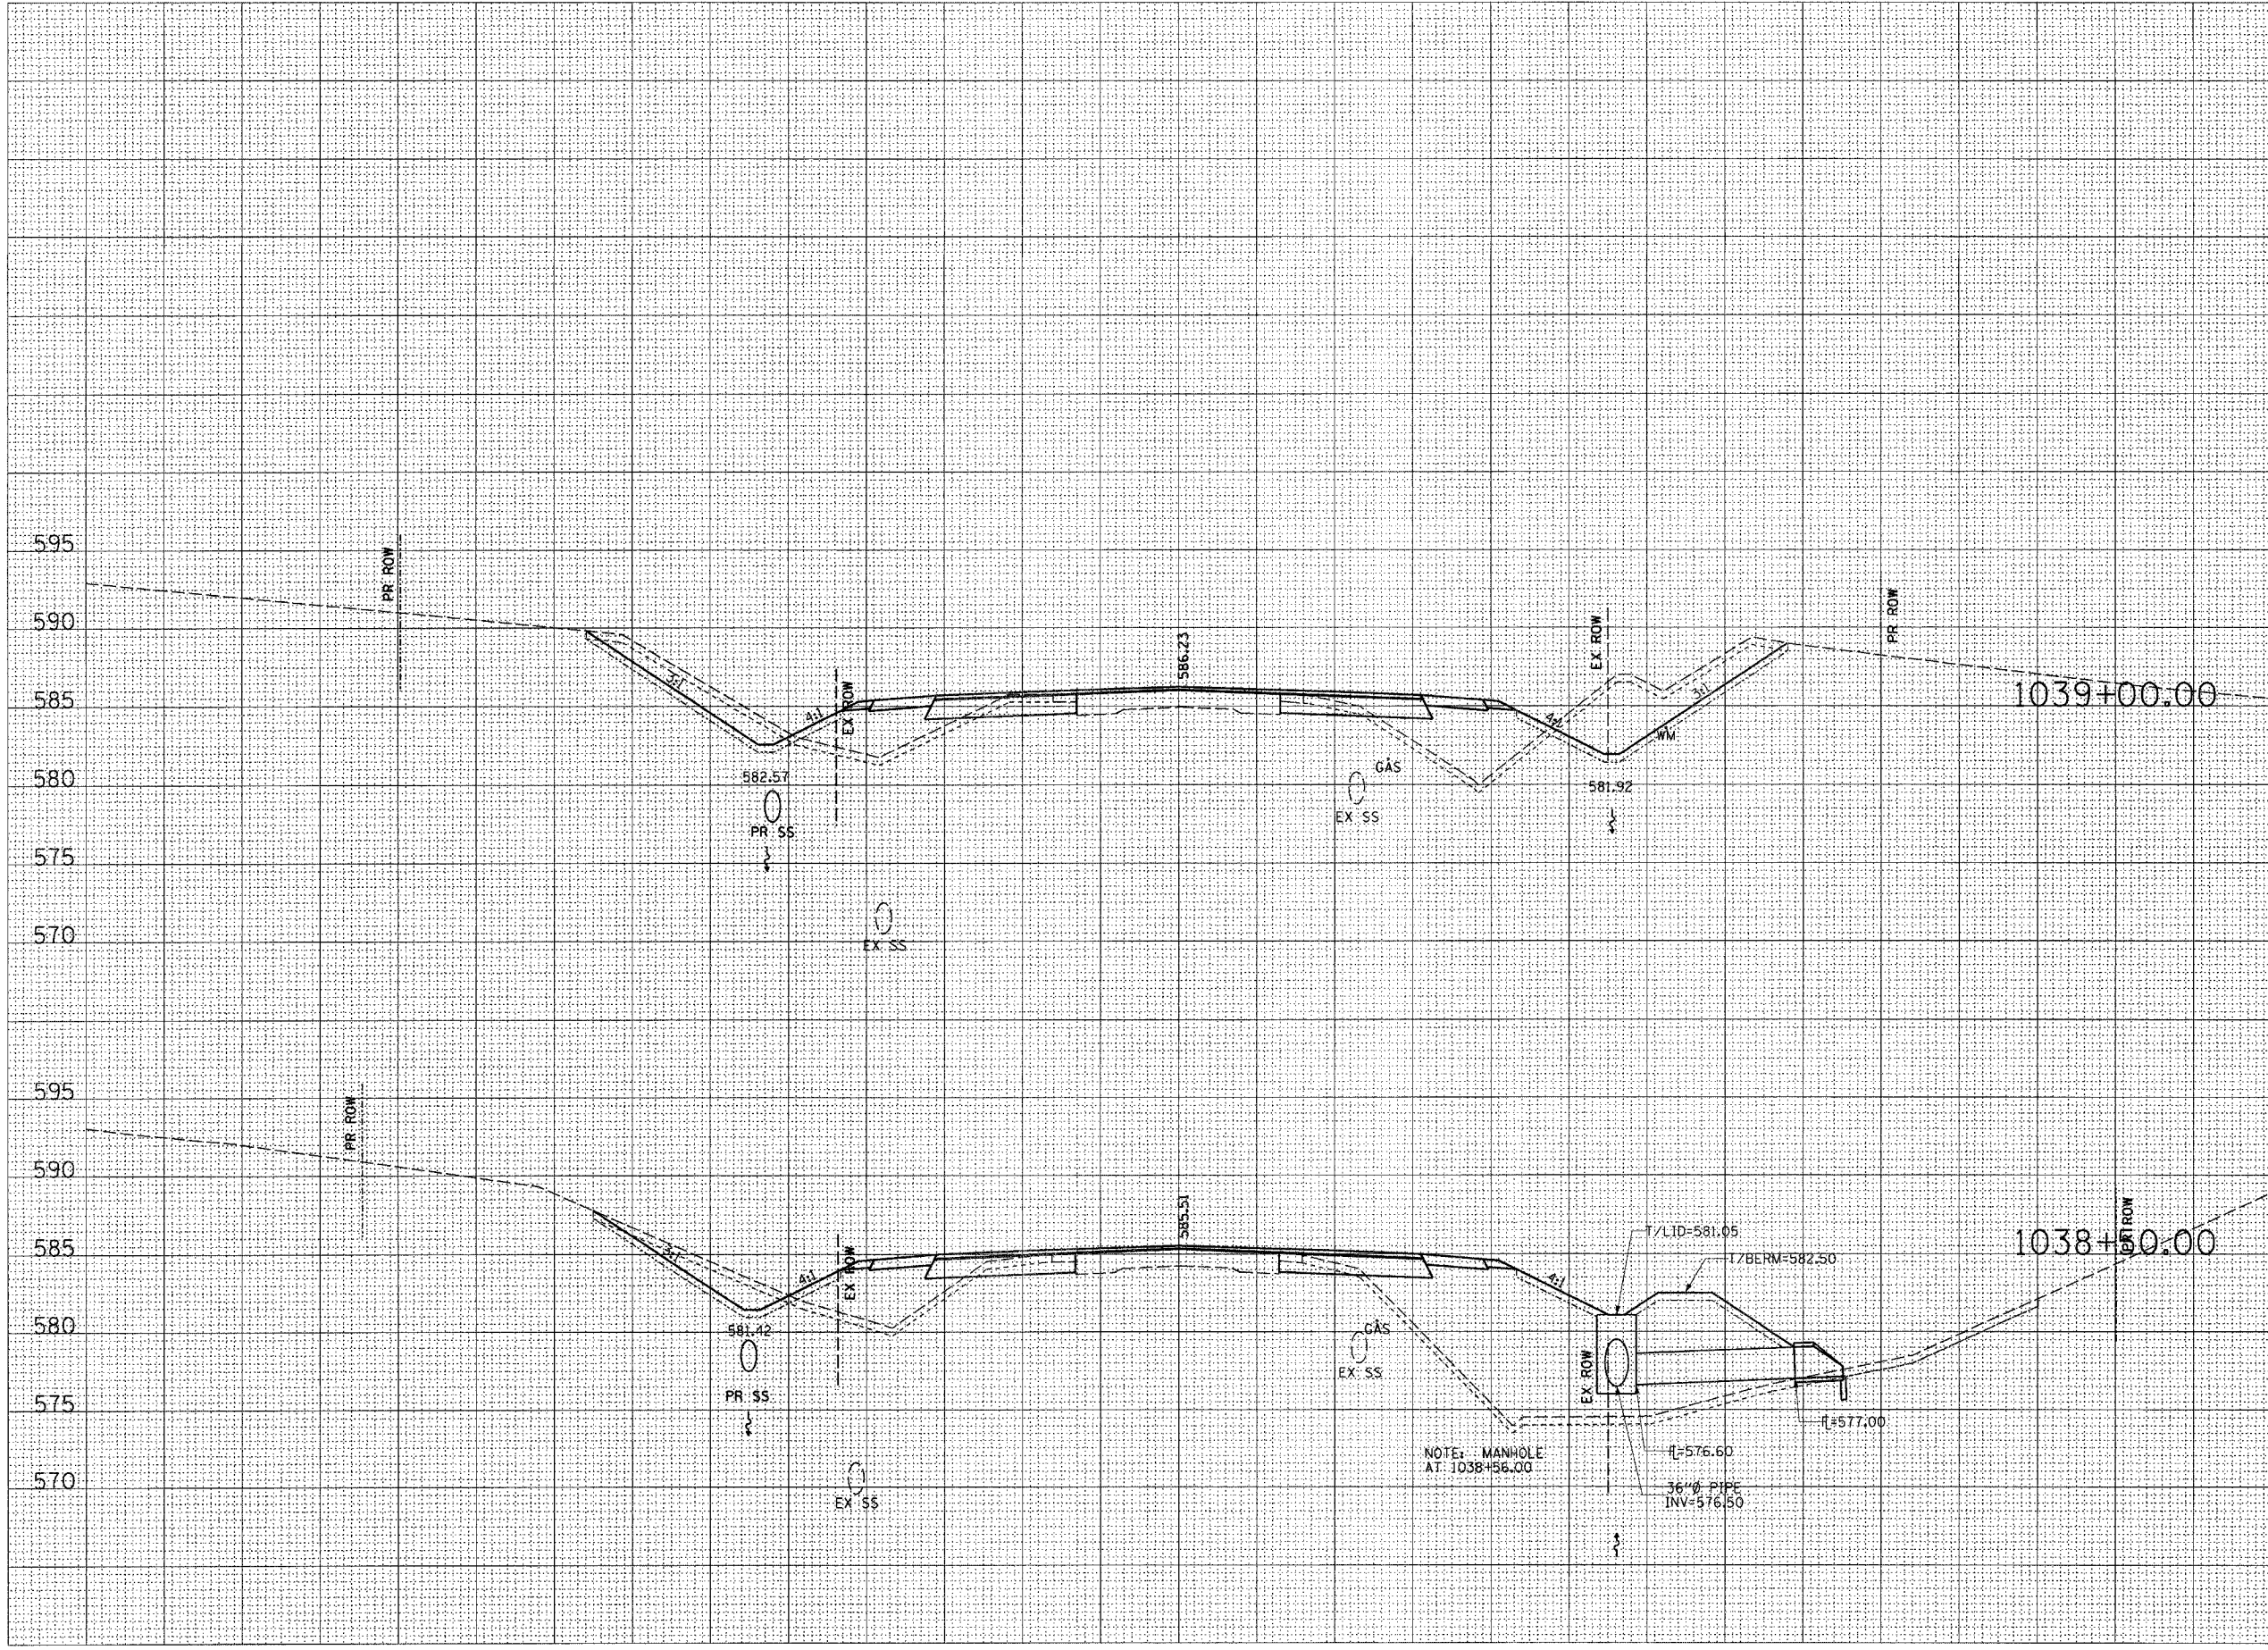

CUT=46	CUT=80
FILL=54	FILL=65
TS_EXC=38	TS_EXC=31
TS_PLMT=16	TS_PLMT=17

CUT=28	CUT=6
FILL=86	FILL=43
TS_EXC=39	TS_EXC=47
TS_PLMT=16	TS_PLMT=0

