


130 120 110 100 90 80 70 60 50 40 30 20 10 0 10 20 30 40 50 60 70 80 90 100 110 120 130

F.A.P. RTE.	SECTION	COUNTY	TOTAL SHEETS	SHEET NO.
774		EFFINGHAM	344	212
STA. 44+50.00 TO STA. 46+00.00				
FED. ROAD DIST. NO. 7		ILLINOIS	FED. AID PROJECT	
4107WRS-1, 107BY, 107BY-1 & 107B-2				
CONTRACT NO. 94827				
STAGE II (LT)			STAGE I (RT)	

DATE	BY
DATE	BY
DATE	BY
DATE	BY
DATE	BY

DATE	BY
DATE	BY
DATE	BY
DATE	BY
DATE	BY

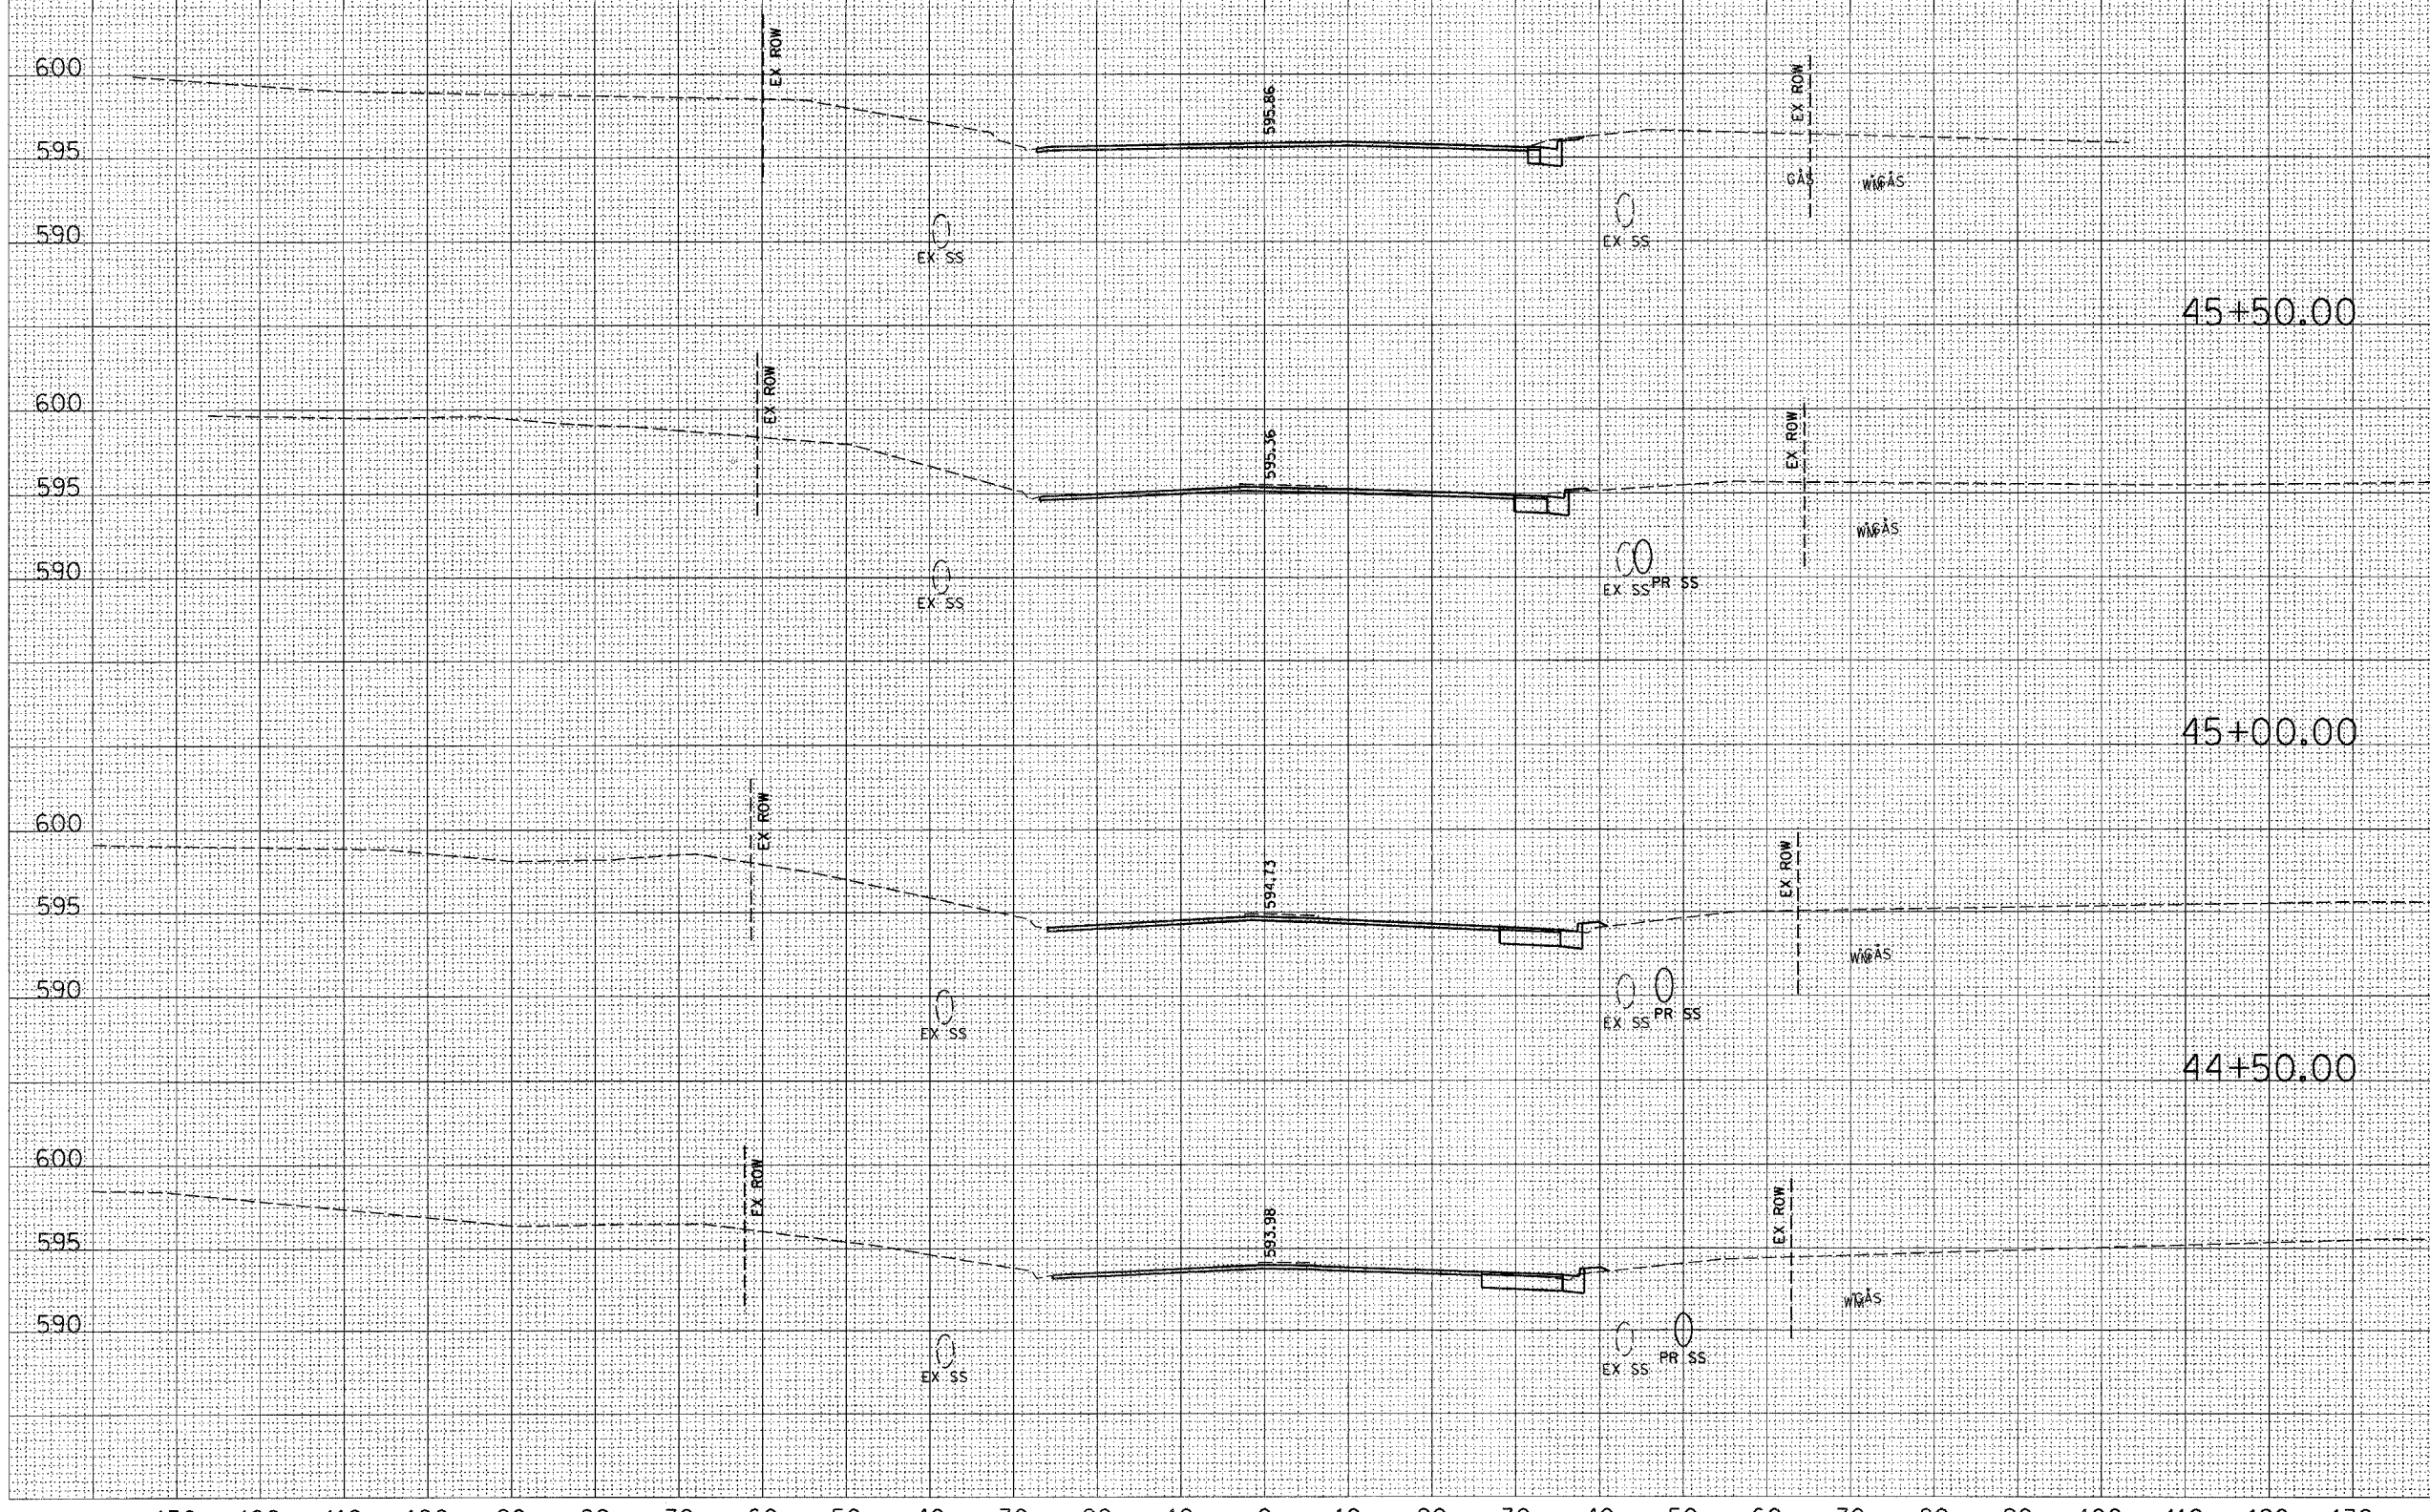

600	46+00.00	CUT=0	CUT=13
595		FILL=0	FILL=0
590		TS_EXC=0	TS_EXC=0
		TS_PLMT=0	TS_PLMT=0
600	45+50.00	CUT=0	CUT=13
595		FILL=0	FILL=0
590		TS_EXC=0	TS_EXC=0
		TS_PLMT=0	TS_PLMT=0
600	45+00.00	CUT=0	CUT=12
595		FILL=0	FILL=0
590		TS_EXC=0	TS_EXC=0
		TS_PLMT=0	TS_PLMT=0
600	44+50.00	CUT=0	CUT=12
595		FILL=0	FILL=0
590		TS_EXC=0	TS_EXC=0
		TS_PLMT=0	TS_PLMT=0

130 120 110 100 90 80 70 60 50 40 30 20 10 0 10 20 30 40 50 60 70 80 90 100 110 120 130

\\server\lms\work\shades.dwg 3/27/2007 9:10:37 AM