

130 120 110 100 90 80 70 60 50 40 30 20 10 0 10 20 30 40 50 60 70 80 90 100 110 120 130

F.A.P. RTE.	SECTION	COUNTY	TOTAL SHEETS	SHEET NO.
774	*	EFFINGHAM	344	223
STA. TO STA.		FED. ROAD DIST. NO. 7 ILLINOIS FED. AID PROJECT		
		*107WRS-1, 107BY, 107BY-1 & 107B-2		
		CONTRACT NO. 94827		
		STAGE II (LT) STAGE I (RT)		

FINAL SURVEY

SURVEYED _____ DATE _____

NOTE BOOK _____


AREAS CHECKED _____

ORIGINAL SURVEY

SURVEYED _____ DATE _____

NOTE BOOK _____

AREAS CHECKED _____

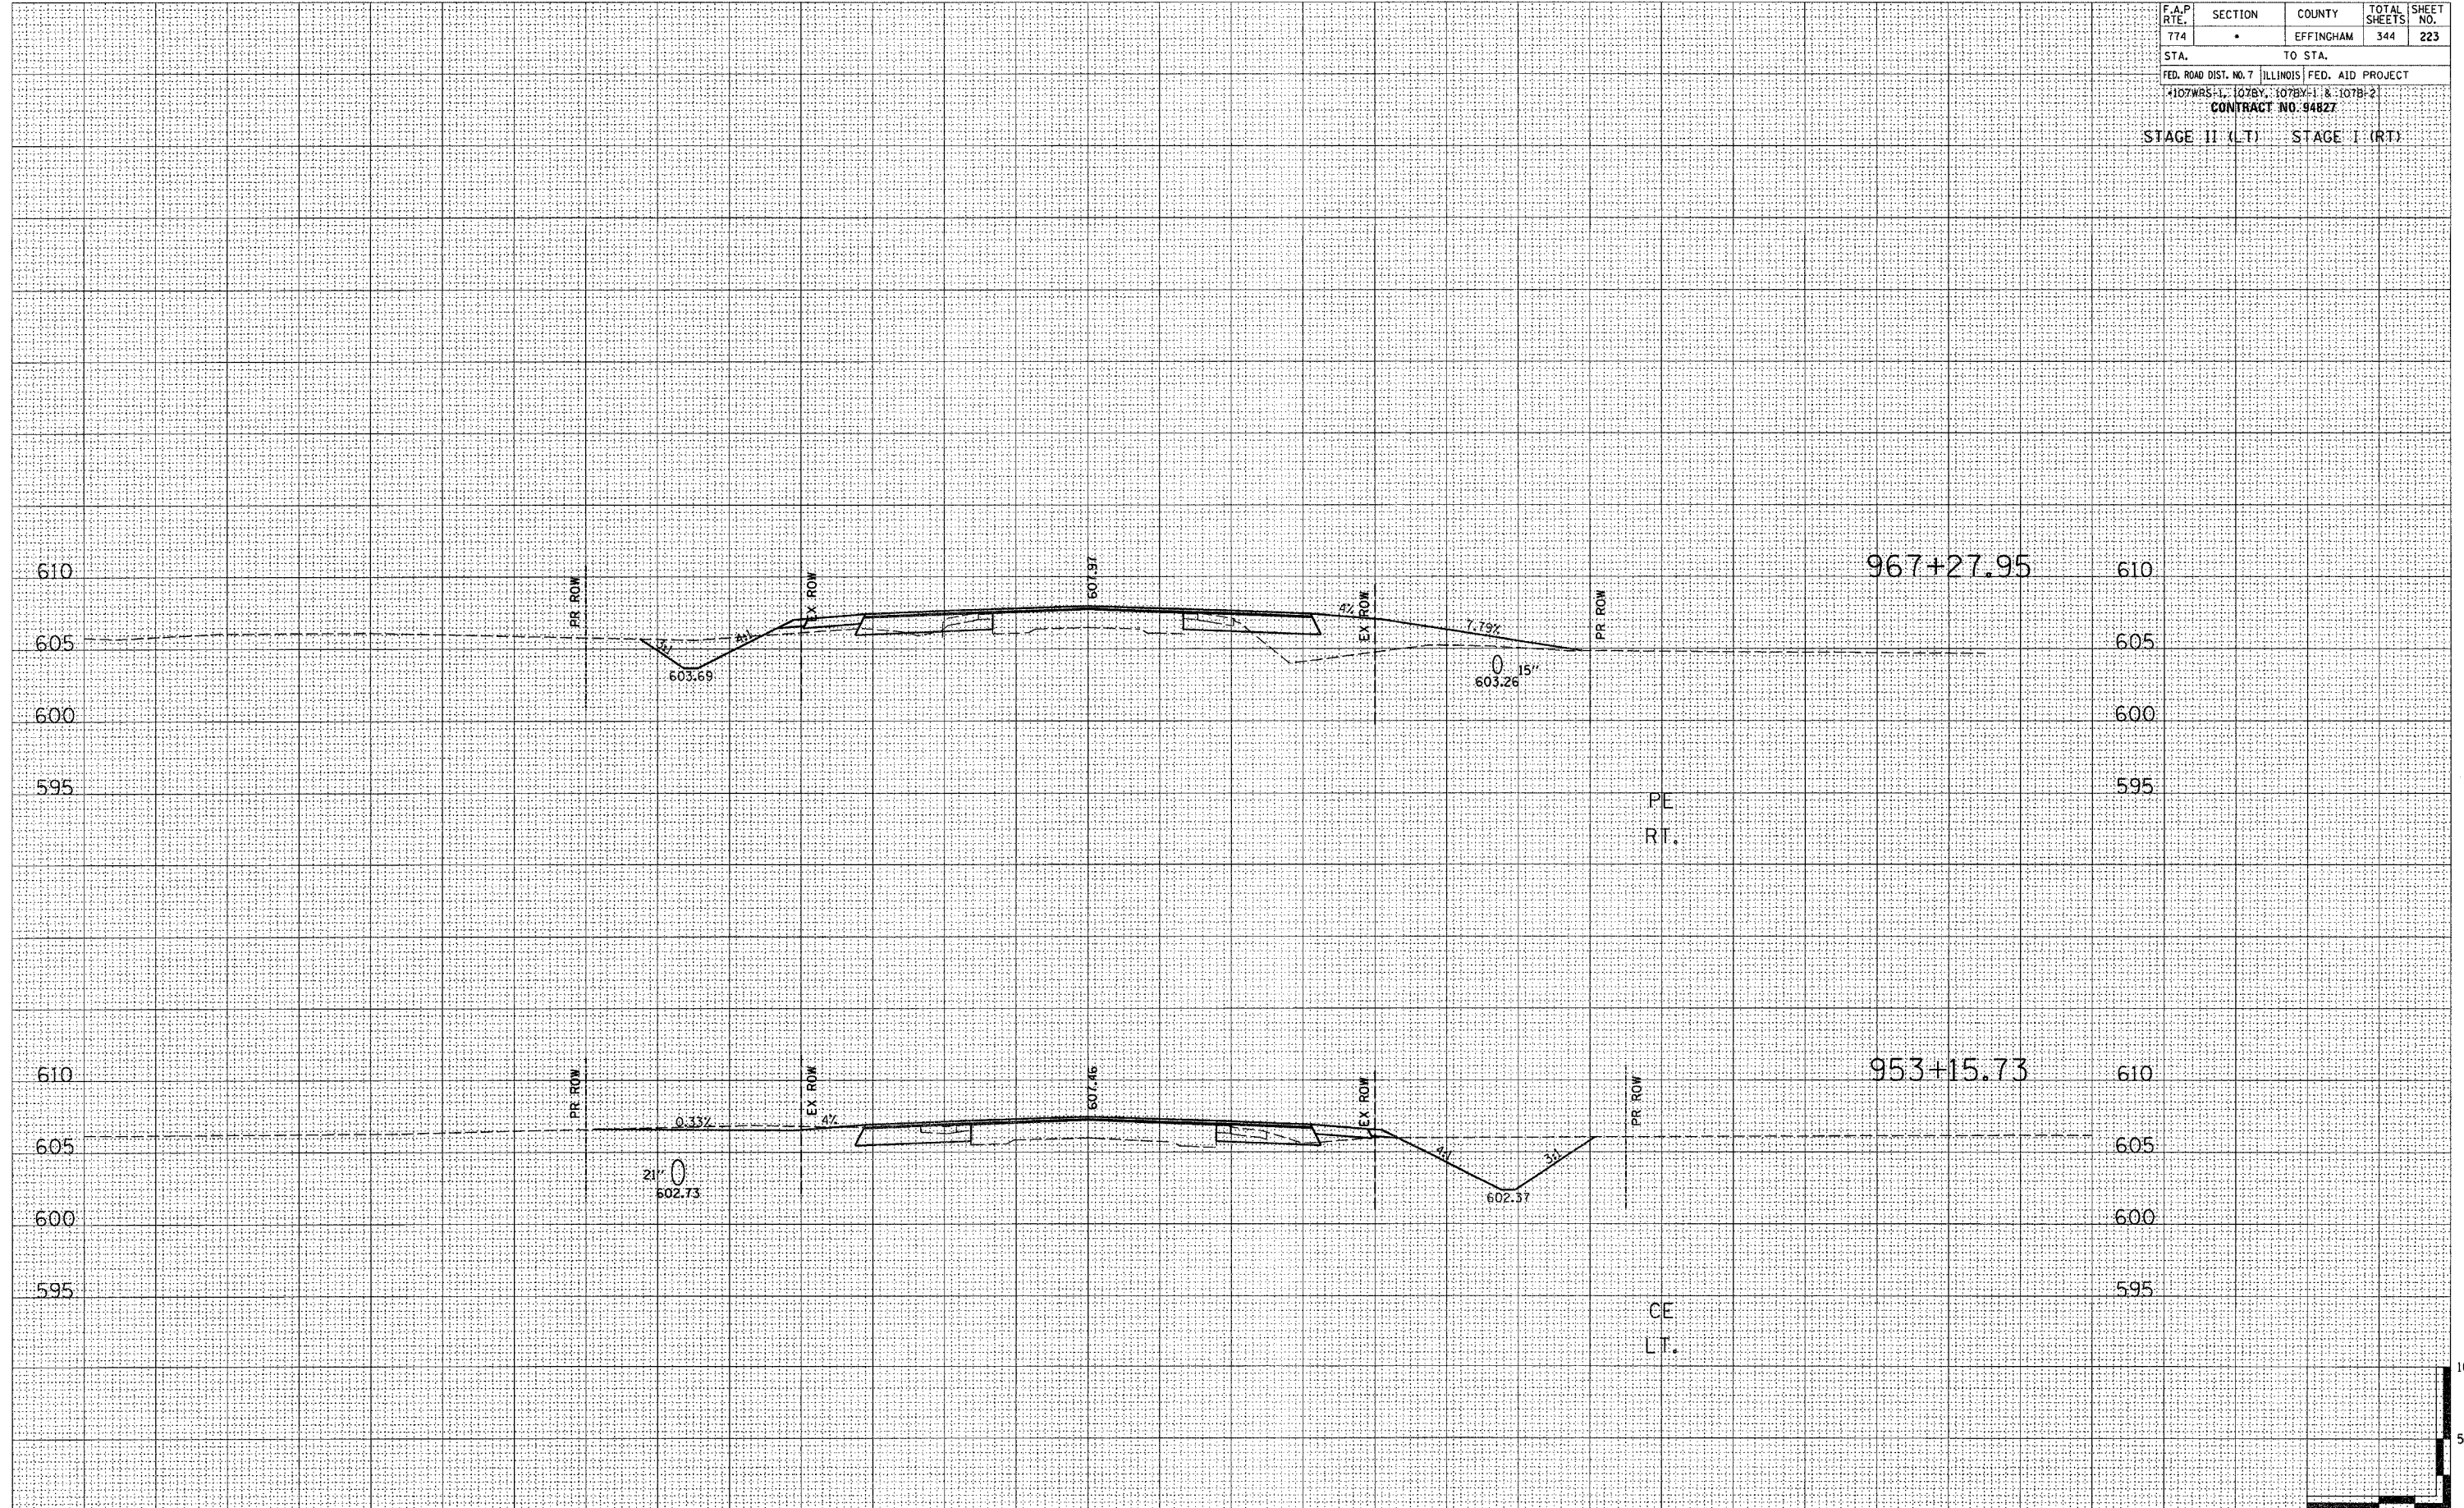

130 120 110 100 90 80 70 60 50 40 30 20 10 0 10 20 30 40 50 60 70 80 90 100 110 120 130 ENTRANCES

3/24/2004 10:02:27 AM