



FINAL SURVEY  
 SURVEYED \_\_\_\_\_ BY \_\_\_\_\_ DATE \_\_\_\_\_  
 PLOTTED \_\_\_\_\_  
 NOTE BOOK \_\_\_\_\_  
 AREAS CHECKED \_\_\_\_\_

ORIGINAL SURVEY  
 SURVEYED \_\_\_\_\_ BY \_\_\_\_\_ DATE \_\_\_\_\_  
 PLOTTED \_\_\_\_\_  
 NOTE BOOK \_\_\_\_\_  
 AREAS CHECKED \_\_\_\_\_

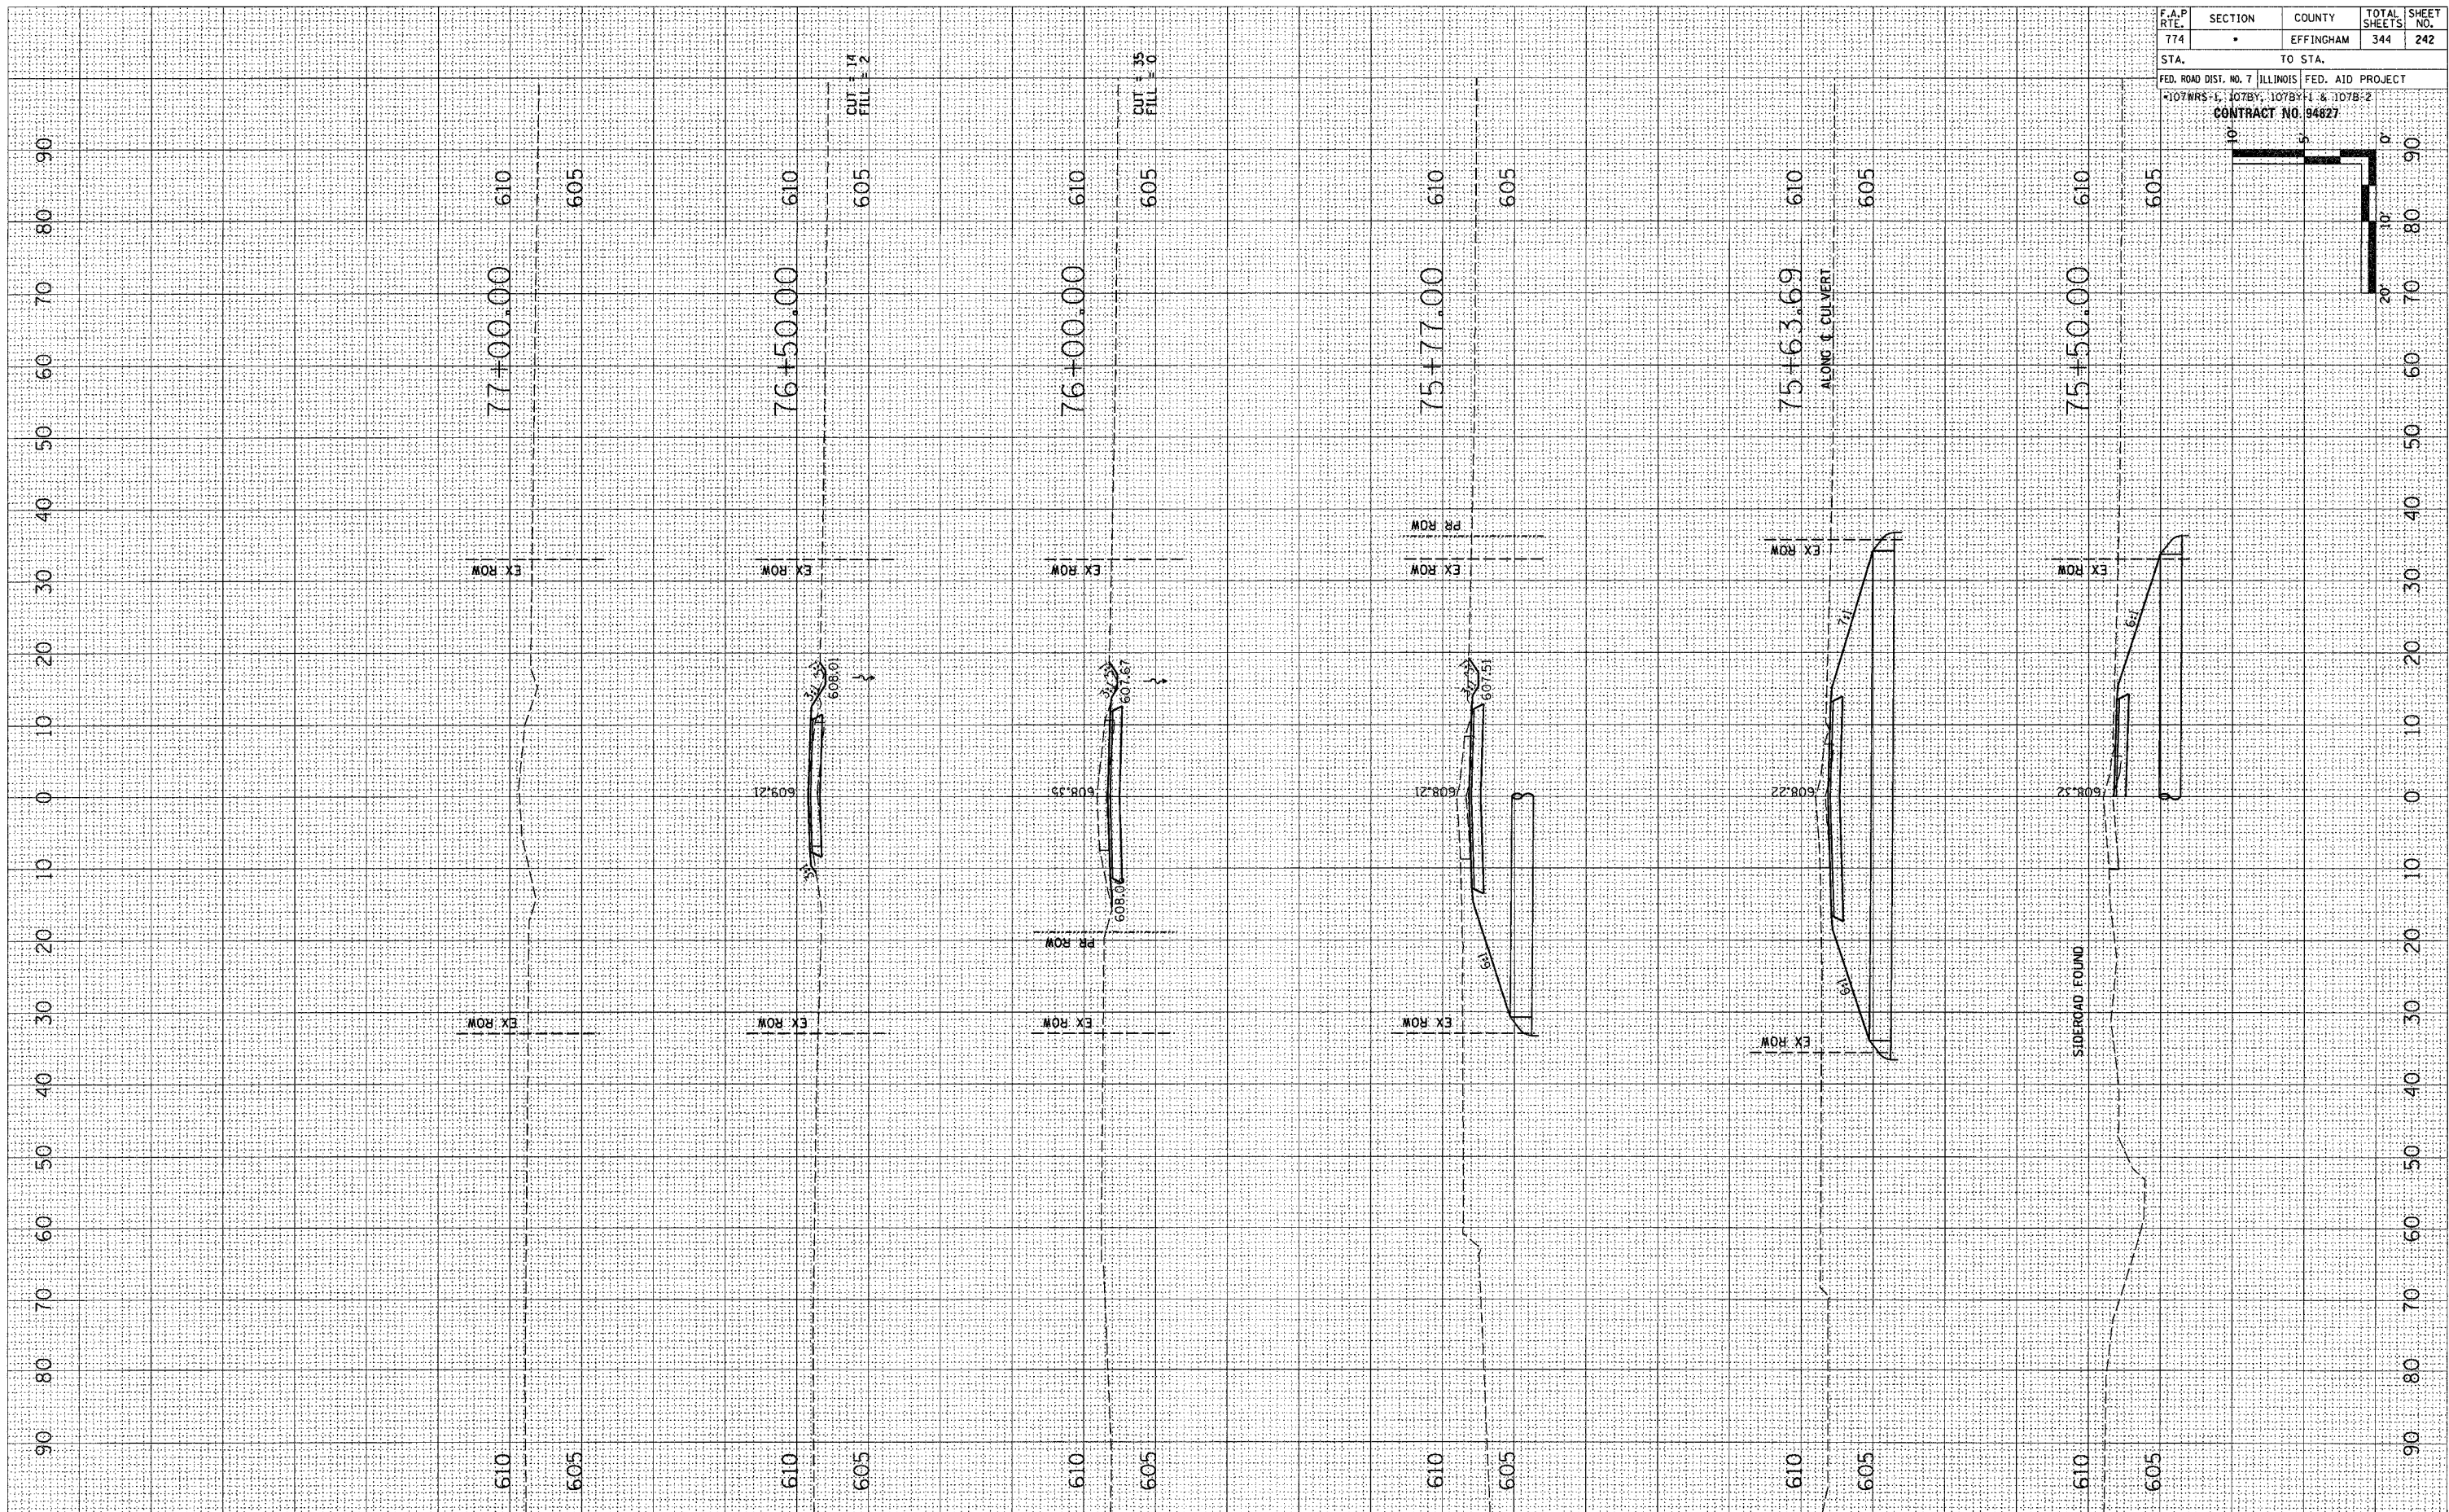

|   |         |           |              |           |
|---|---------|-----------|--------------|-----------|
| F.A.P. RTE.                                     | SECTION | COUNTY    | TOTAL SHEETS | SHEET NO. |
| 774   | .       | EFFINGHAM | 344          | 242       |
| STA.  |         | TO STA.   |              |           |
| FED. ROAD DIST. NO. 7 ILLINOIS FED. AID PROJECT |         |           |              |           |
| 107WRS-1, 107BY, 107BY-1 & 107B-2               |         |           |              |           |
| CONTRACT NO. 94827                              |         |           |              |           |

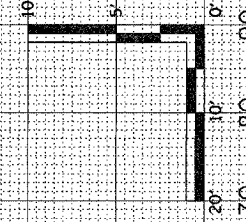

1075th STREET