


FINAL SURVEY
 SURVEYED
 PLOTTED
 NOTE BOOK
 NO. _____
 DATE _____
 BY _____

ORIGINAL SURVEY
 SURVEYED
 PLOTTED
 NOTE BOOK
 NO. _____
 DATE _____
 BY _____

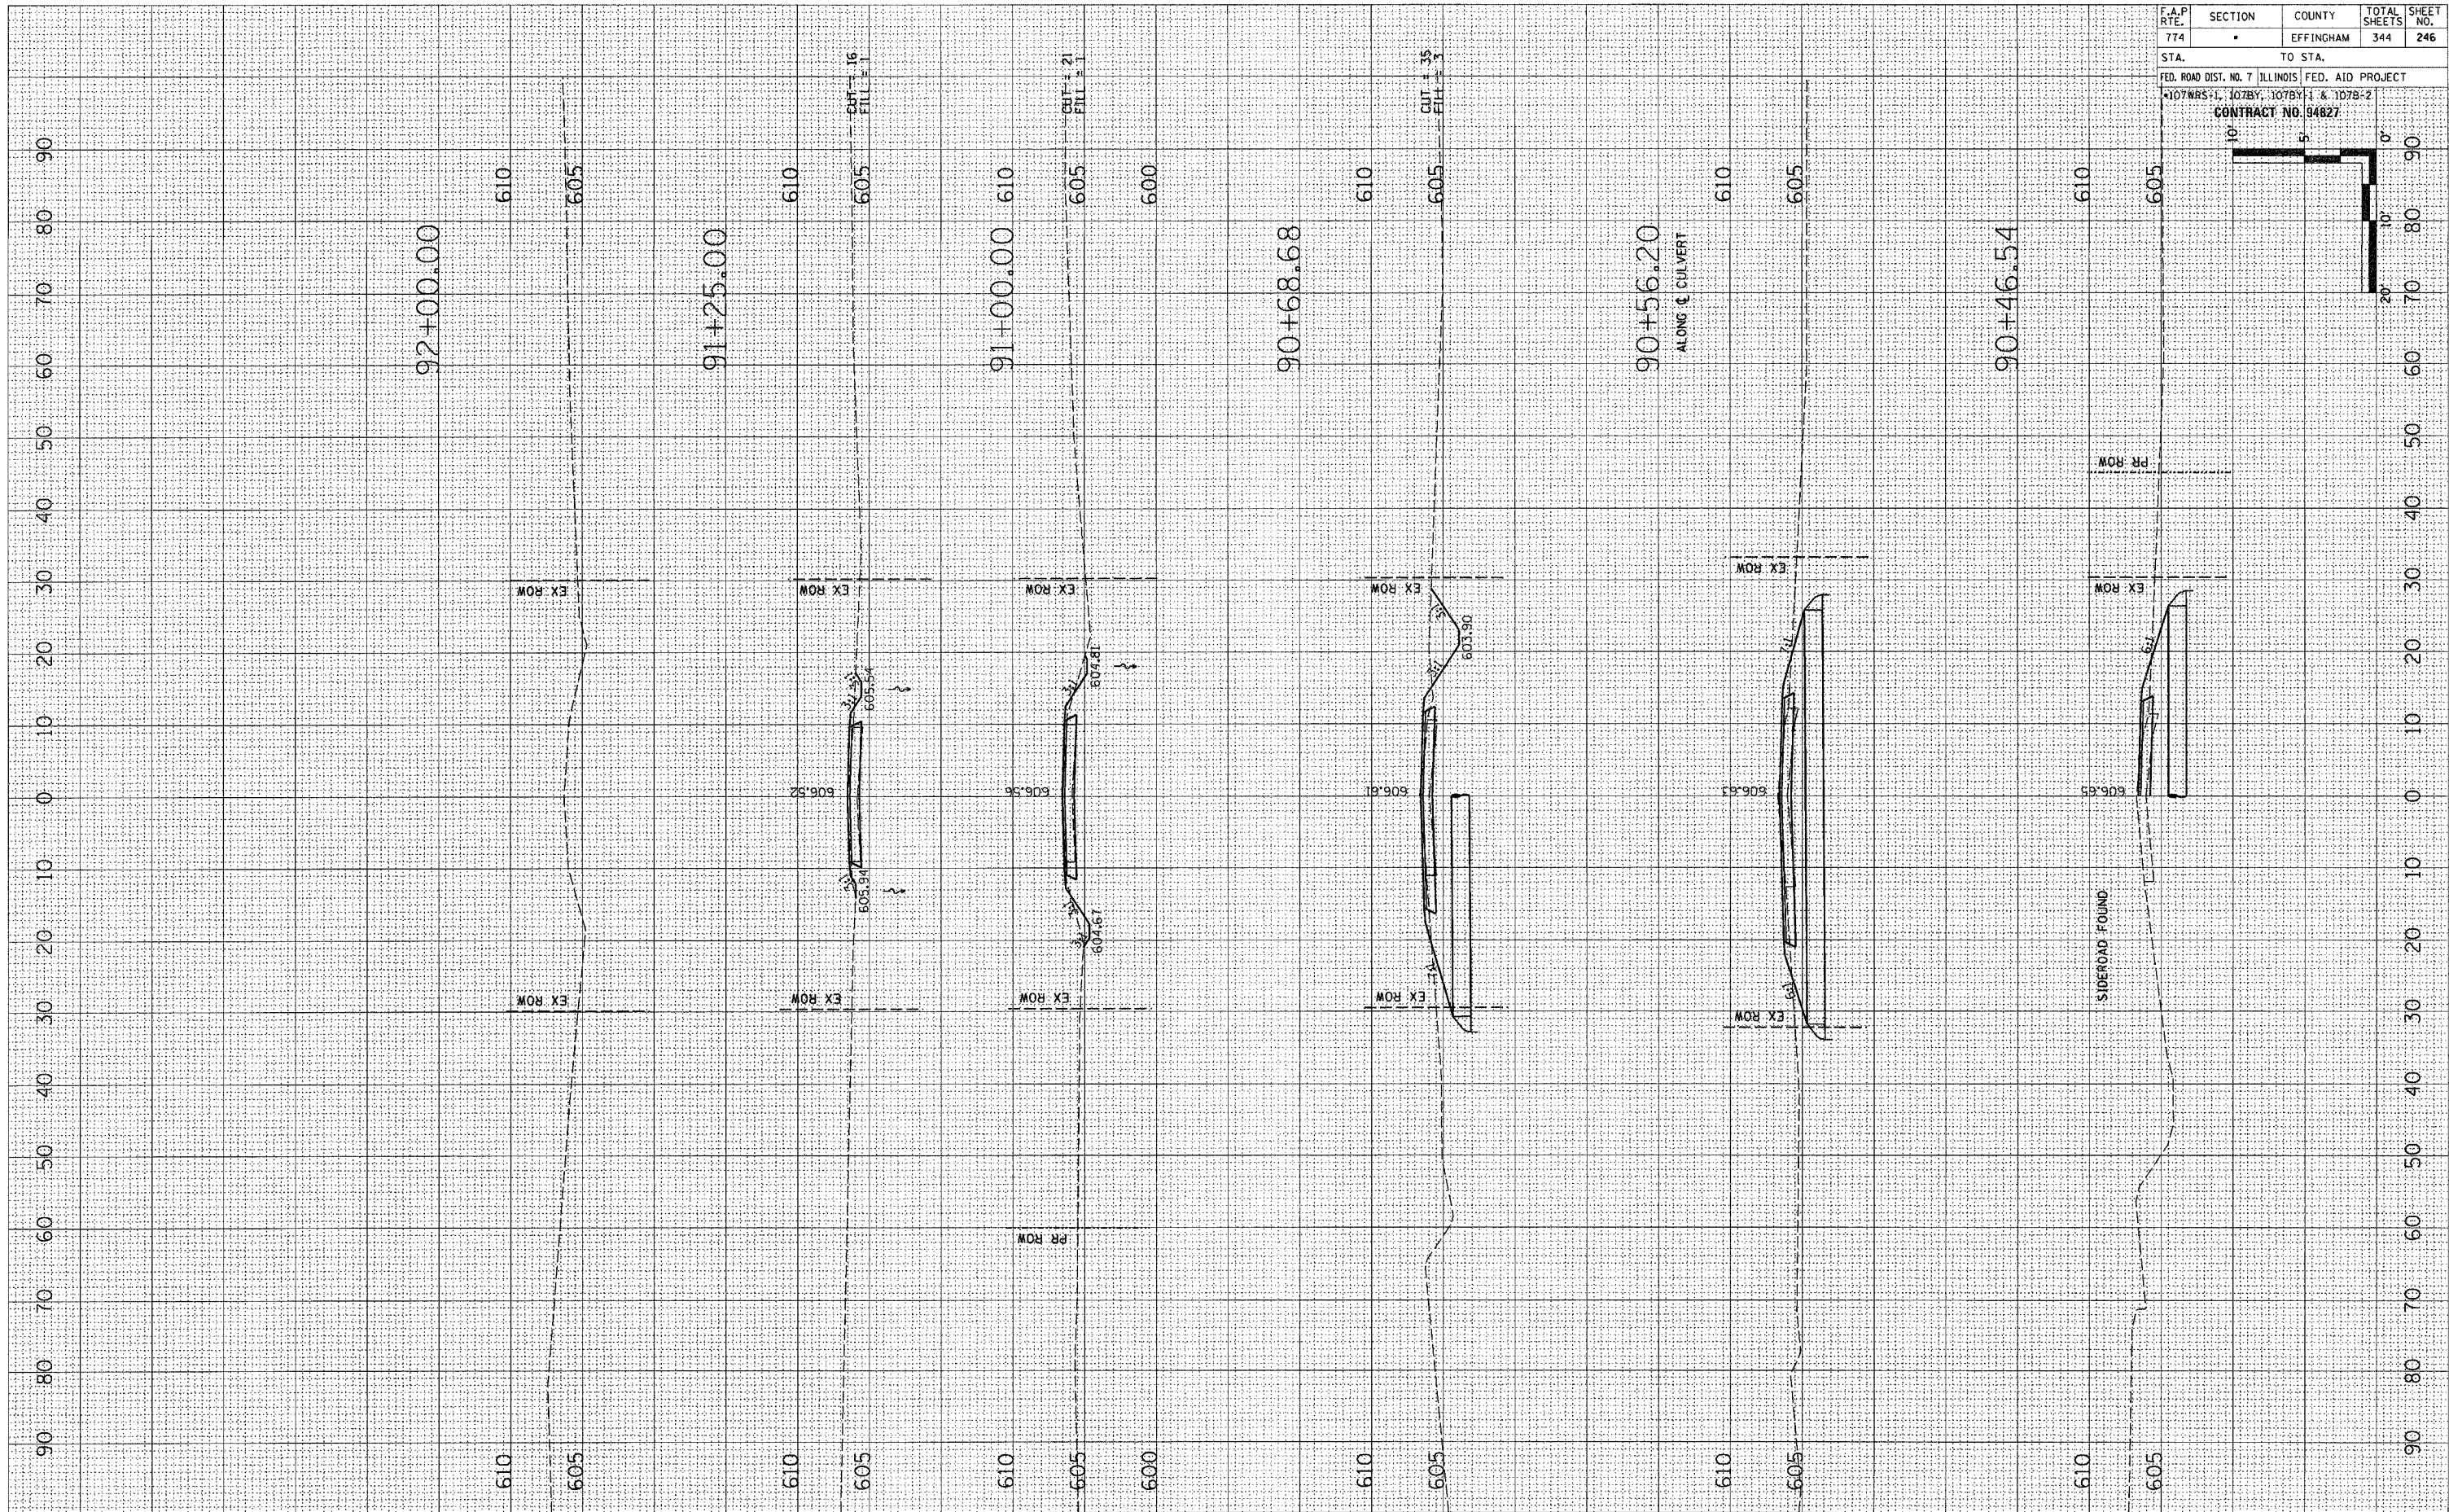

F.A.P. RTE.	SECTION	COUNTY	TOTAL SHEETS	SHEET NO.
774		EFFINGHAM	344	246
STA.		TO STA.		
FED. ROAD DIST. NO. 7 ILLINOIS FED. AID PROJECT				
107WRS-1, 107BY, 107BY-1 & 107B-2				
CONTRACT NO. 94827				

BRIARWOOD DRIVE
 EFFINGHAM COUNTY