


FINAL SURVEY PLOTTED DATE  
 SURVEYED PLOTTED DATE  
 NOTE BOOK NO. AREAS CHECKED

ORIGINAL SURVEY PLOTTED DATE  
 SURVEYED PLOTTED DATE  
 NOTE BOOK NO. AREAS CHECKED

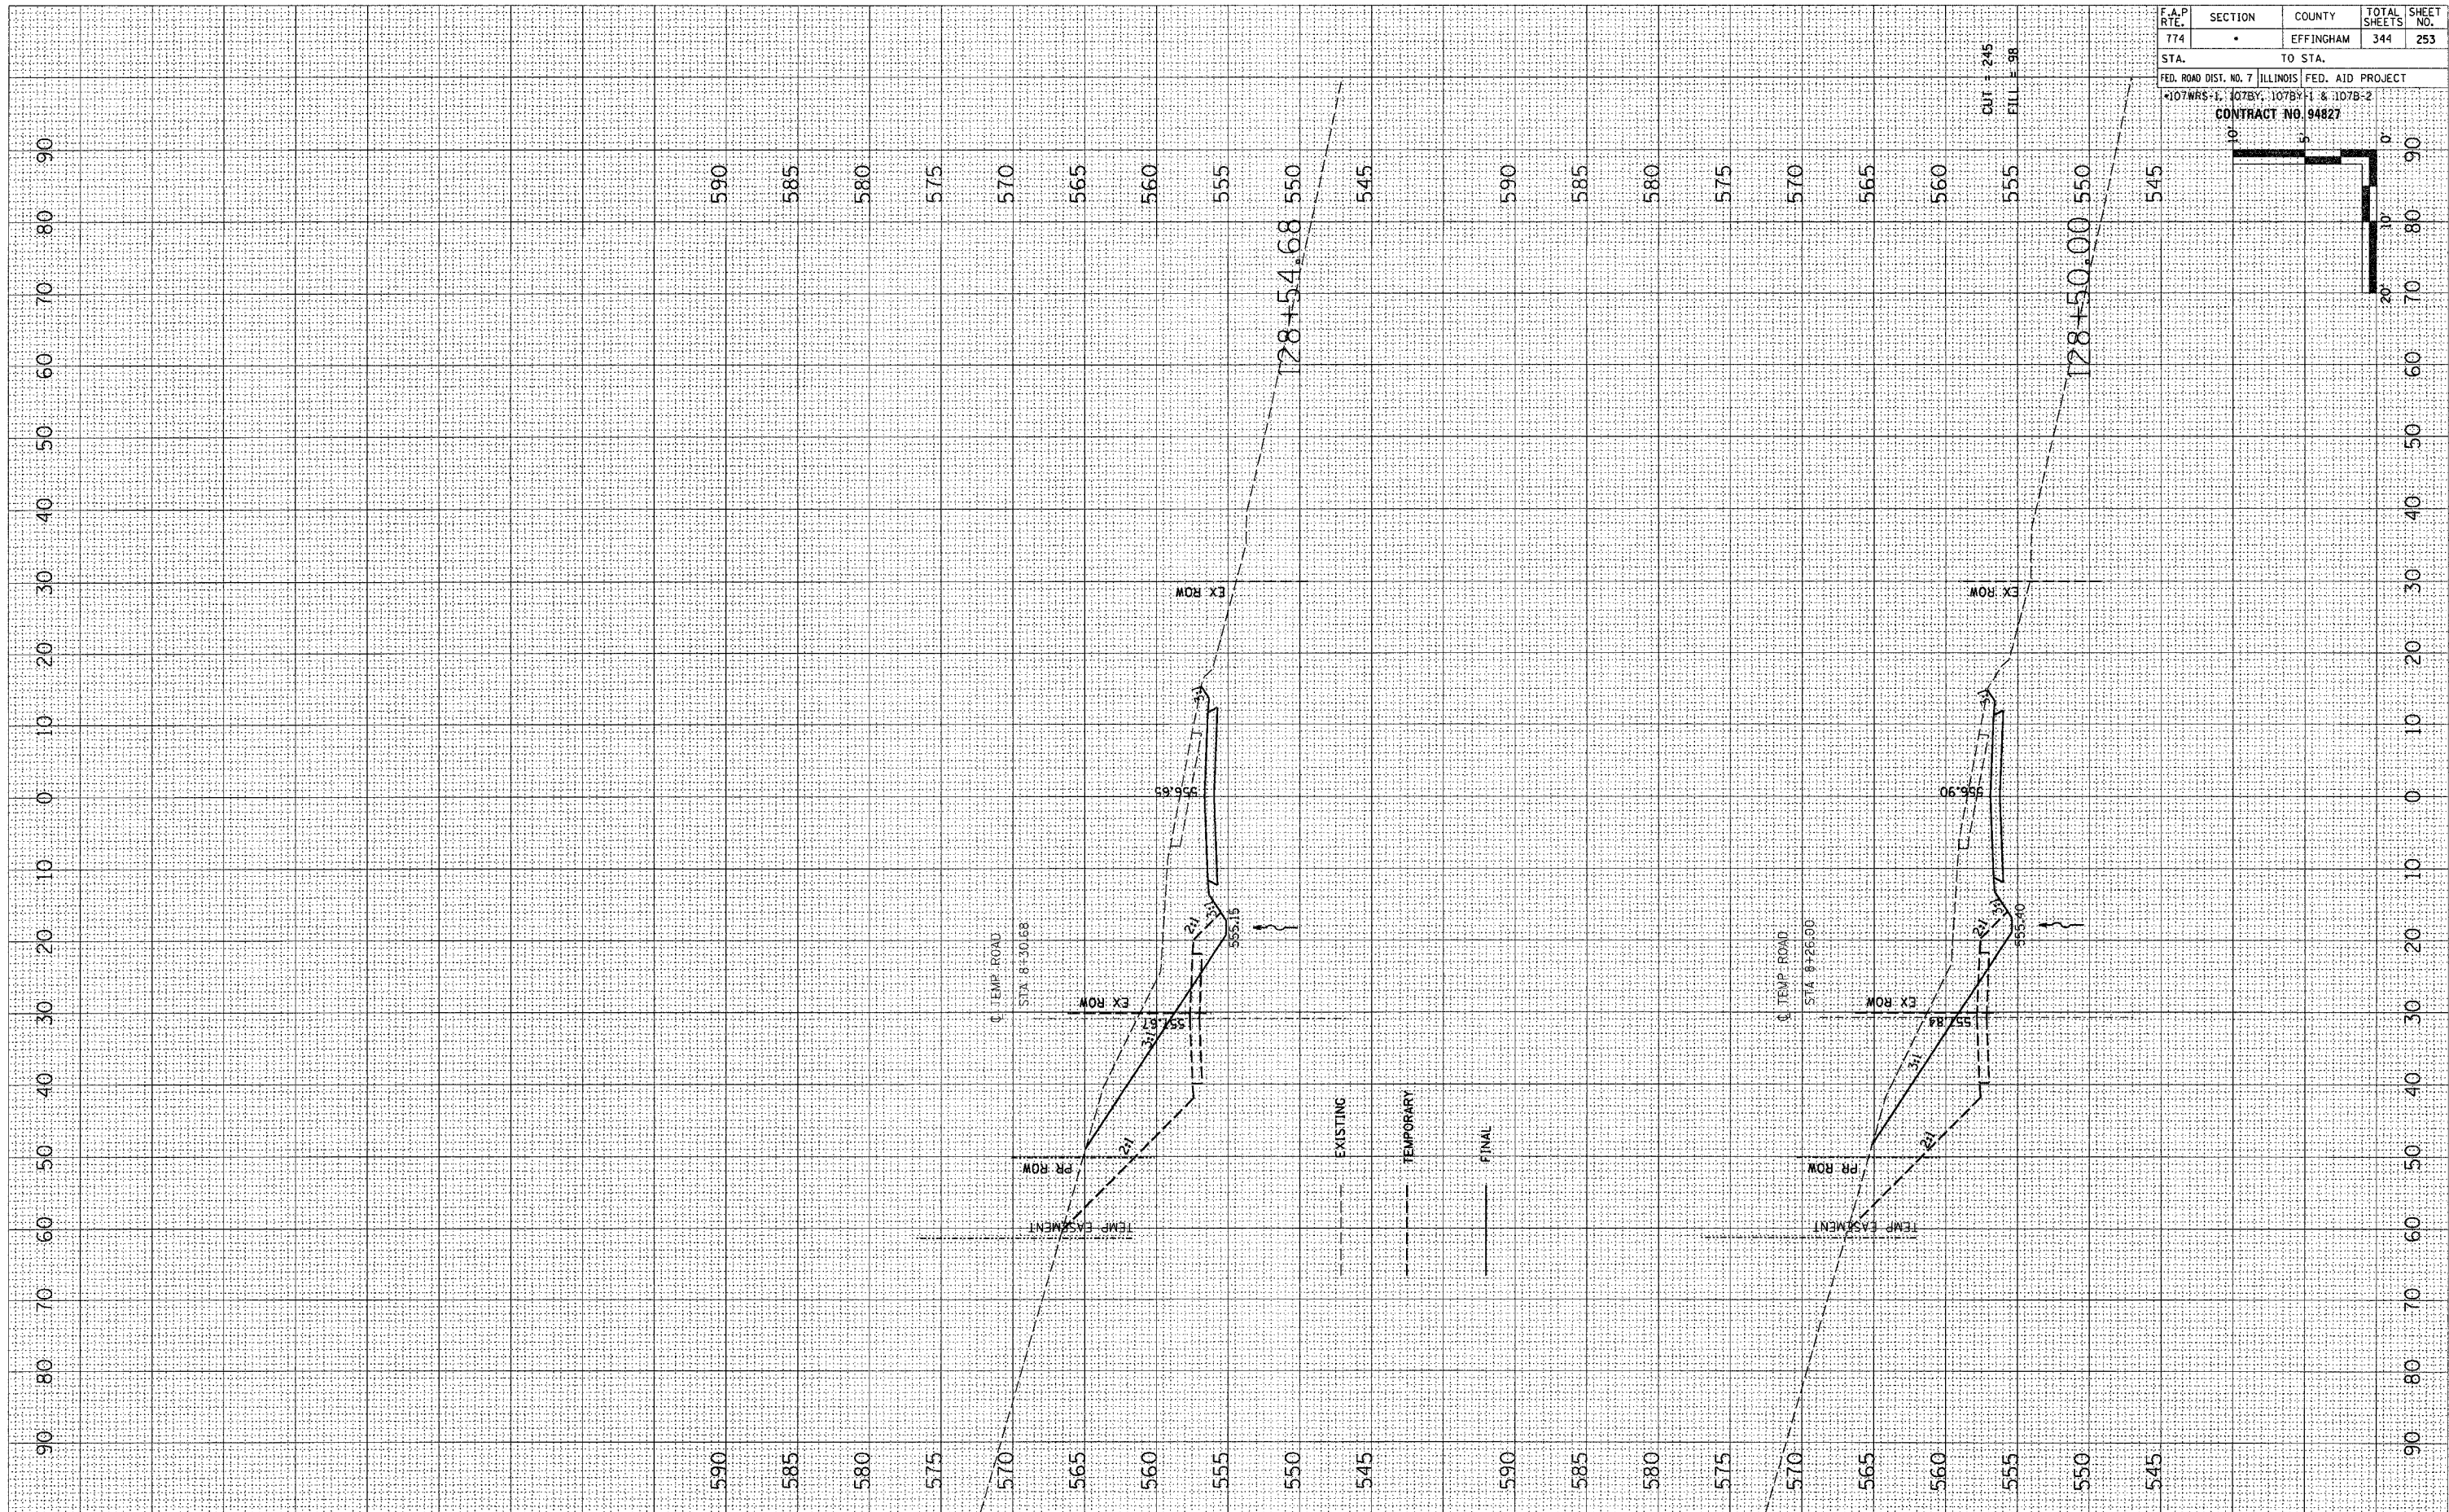

F.A.P. RTE. 774	SECTION .	COUNTY EFFINGHAM	TOTAL SHEETS 344	SHEET NO. 253
STA.		TO STA.		
FED. ROAD DIST. NO. 7 ILLINOIS FED. AID PROJECT				
107WRS-1, 107BY, 107BY-1 & 107B-2				
CONTRACT NO. 94827				

WABASH RIVER HILLS