


FINAL SURVEY DRAWING PLOTTED TEMPLATE AREAS CHECKED BY DATE

ORIGINAL SURVEY DRAWING PLOTTED TEMPLATE AREAS CHECKED BY DATE

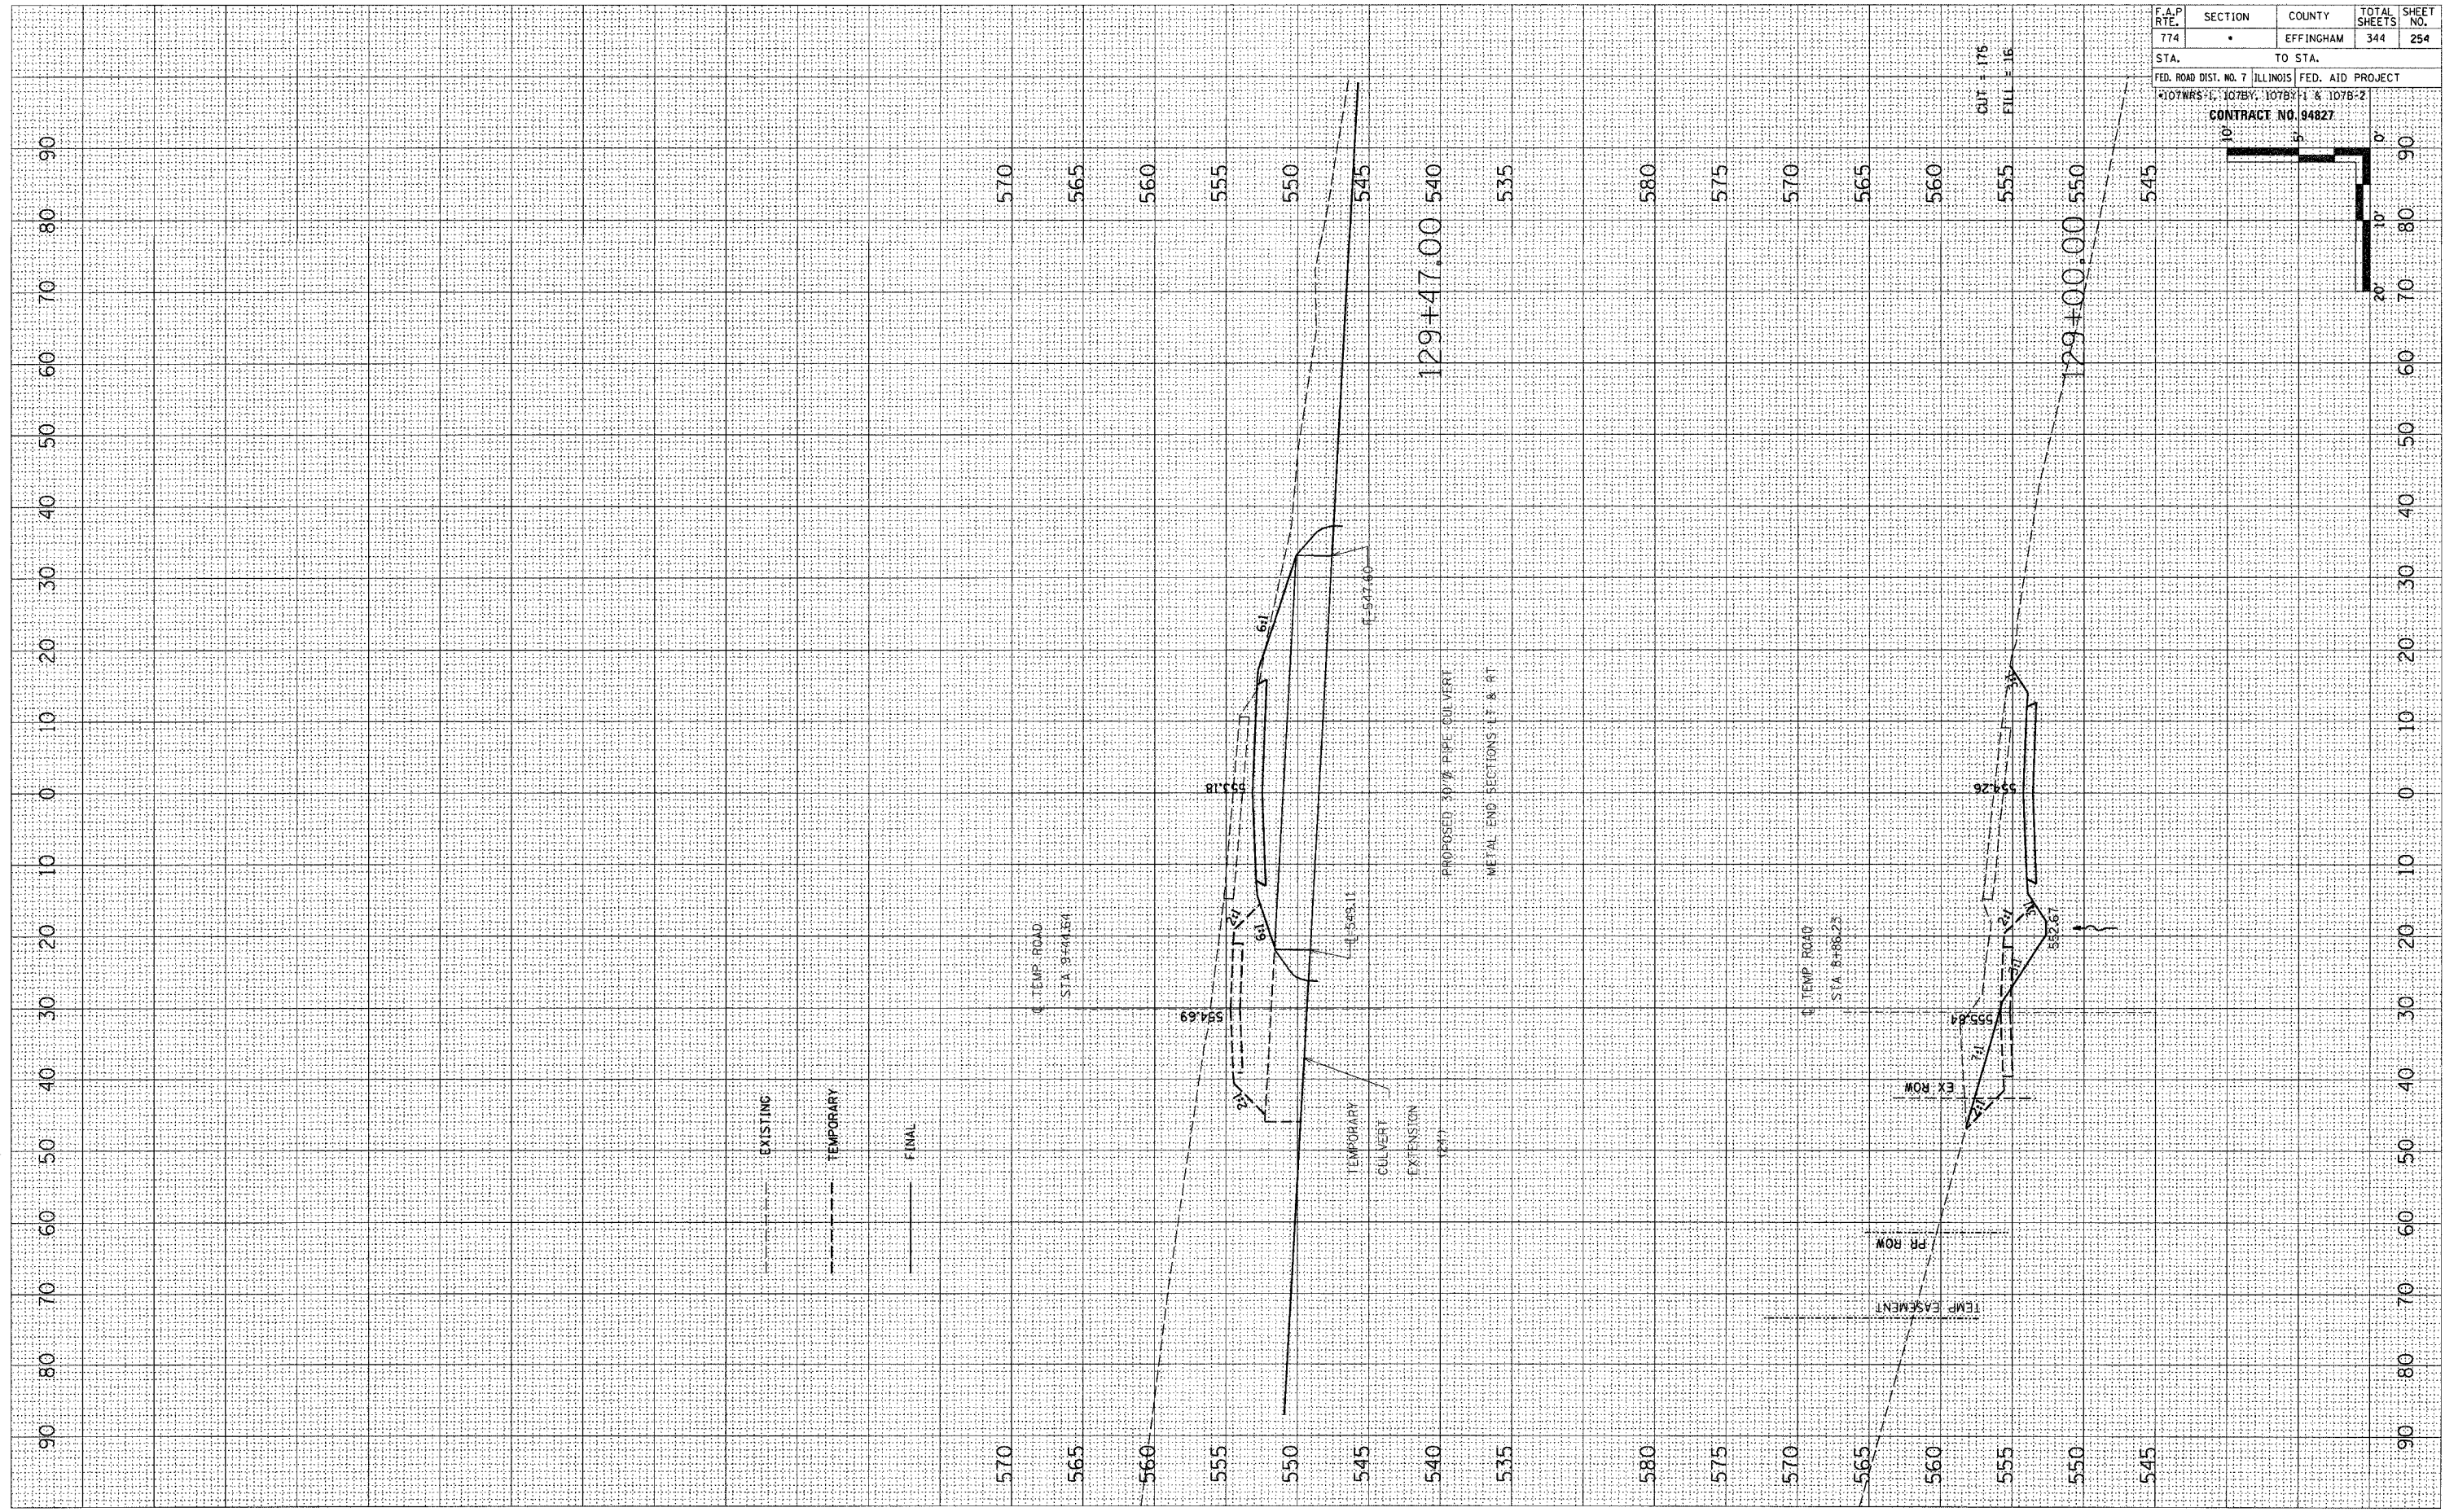

F.A.P. RTE.	SECTION	COUNTY	TOTAL SHEETS	SHEET NO.
774		EFFINGHAM	344	254
STA.		TO STA.		
FED. ROAD DIST. NO. 7 ILLINOIS FED. AID PROJECT				
107WRS-1, 107BY, 107BY-1 & 107B-2				
CONTRACT NO. 94827				

