


130 120 110 100 90 80 70 60 50 40 30 20 10 0 10 20 30 40 50 60 70 80 90 100 110 120 130

F.A.P. RTE.	SECTION	COUNTY	TOTAL SHEETS	SHEET NO.
774		EFFINGHAM	344	264
STA. TO STA.				
FED. ROAD DIST. NO. ILLINOIS FED. AID PROJECT				
107WRS-1, 107BY, 107BY-1 & 107B-2				
CONTRACT NO. 94827				

DATE
BY
FINAL SURVEY
SURVEYED
PLOTTED
NOTE BOOK
AREAS CHECKED
NO.

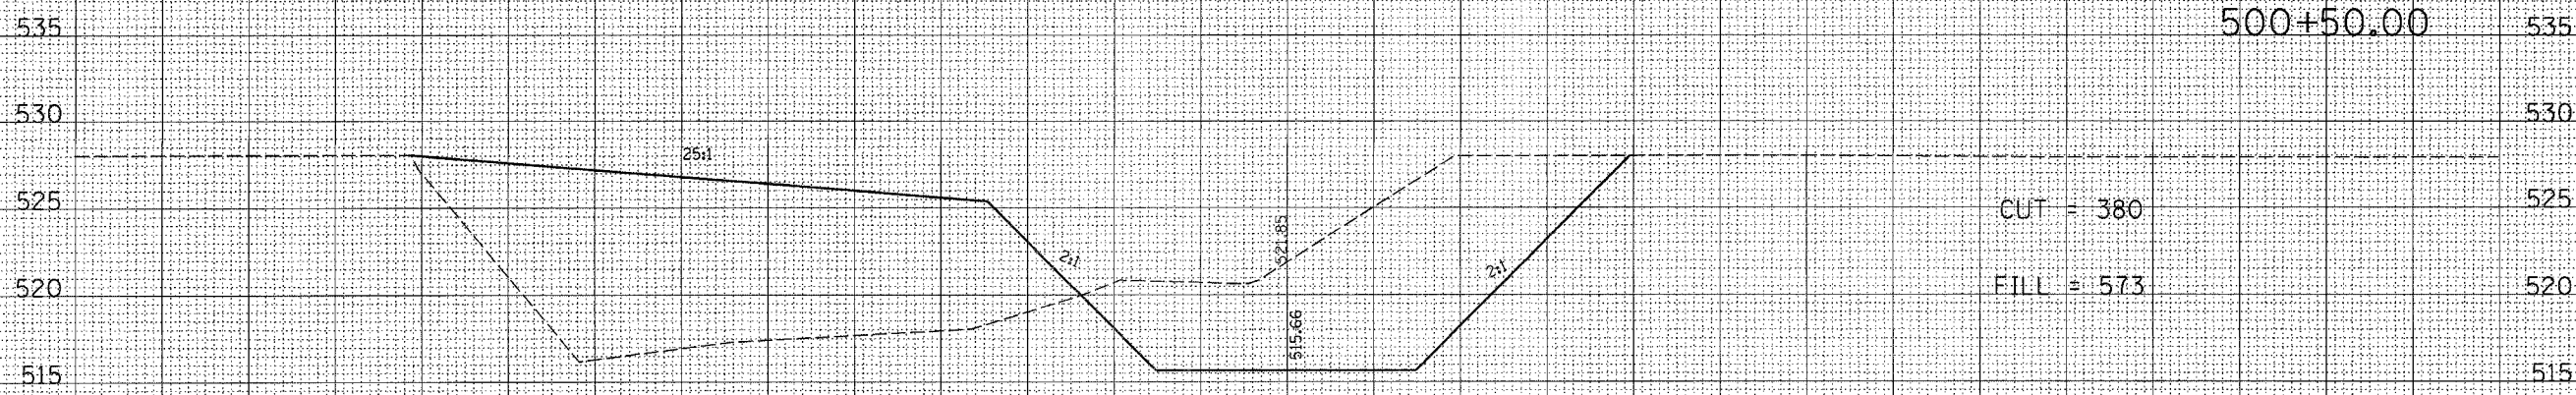

CUT = 380

FILL = 573

500+50.00


DATE
BY
ORIGINAL SURVEY
SURVEYED
PLOTTED
NOTE BOOK
AREAS CHECKED
NO.



CUT = 50

FILL = 283

500+00.00

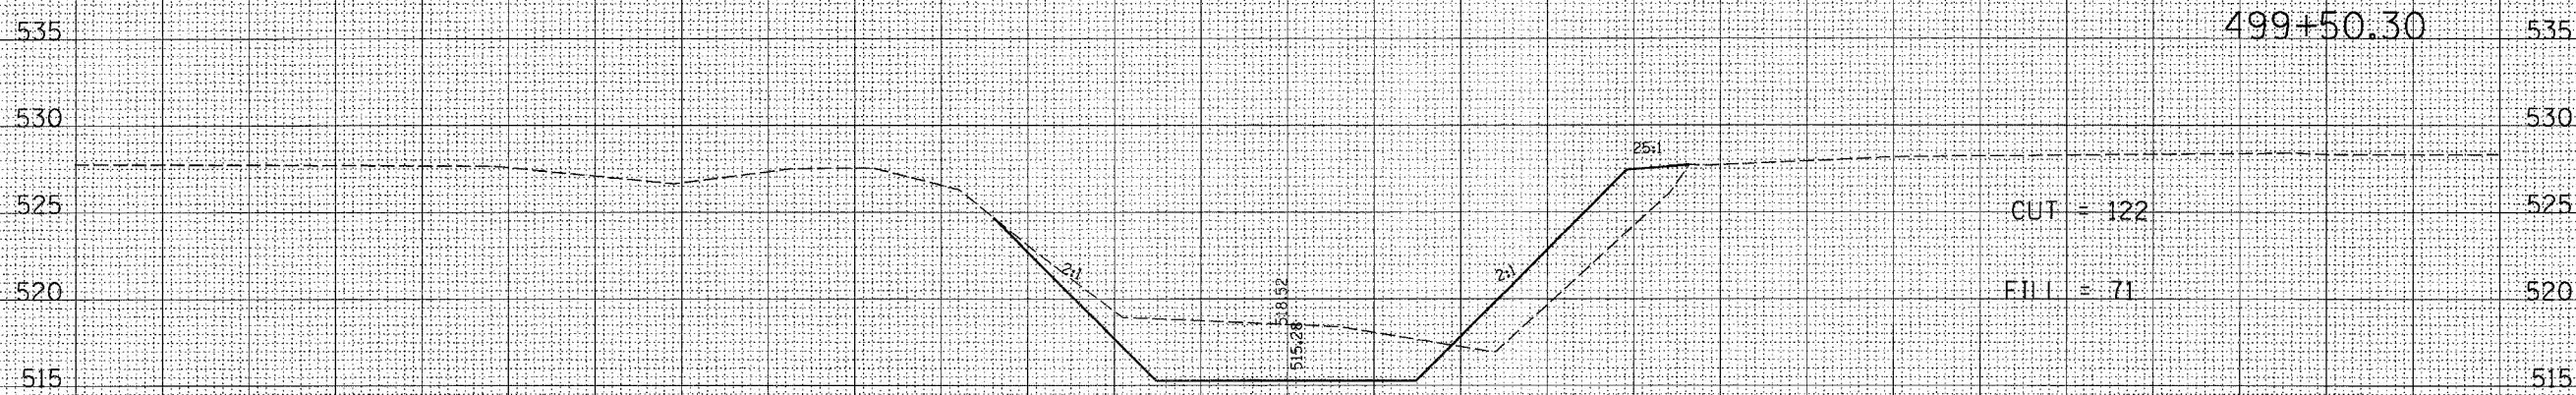

CUT = 122

FILL = 71

499+50.30

130 120 110 100 90 80 70 60 50 40 30 20 10 0 10 20 30 40 50 60 70 80 90 100 110 120 130

GREEN CREEK  
EFFINGHAM COUNTY