


ROUTE NO.	SECTION	COUNTY	TOTAL SHEETS	SHEET NO.	SHEET NO. 23 29 SHEETS
F.A.P. RTE. 774	107BY	EFFINGHAM	344	315	
FED. ROAD DIST. NO. 7 ILLINOIS FED. AID PROJECT-					

CONTRACT NO. 94827

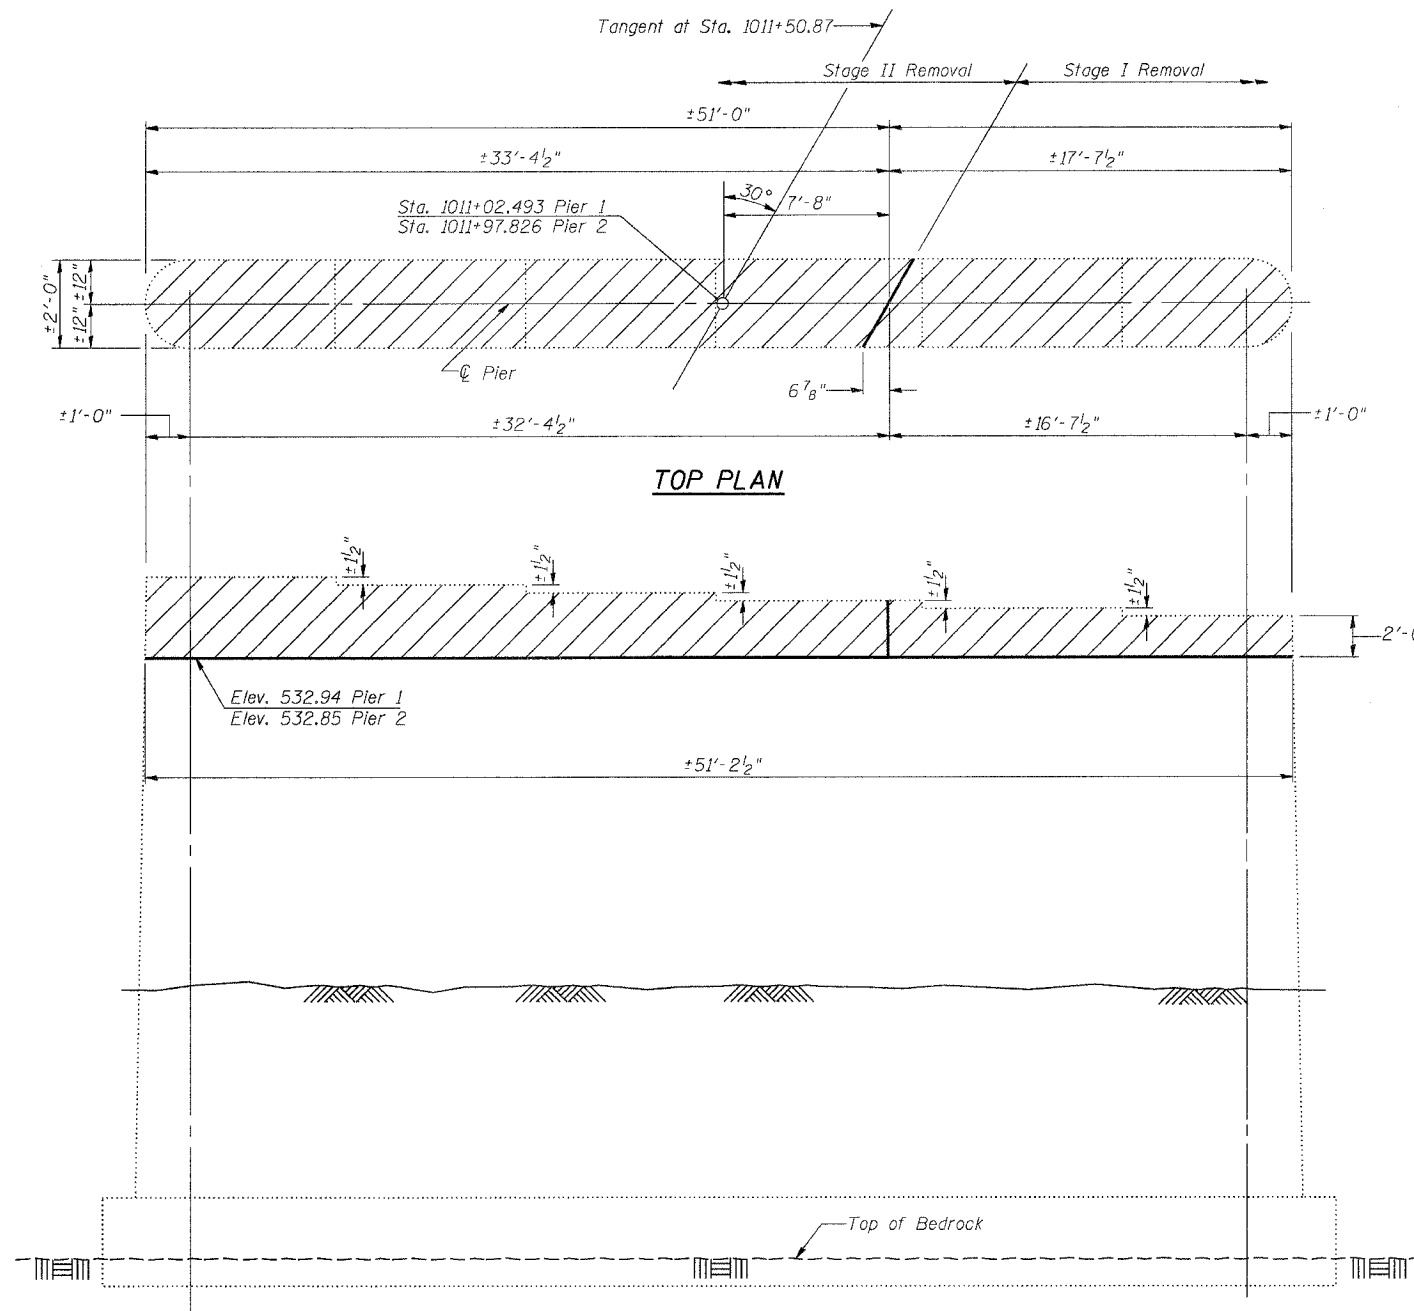


NOTES

Hatched areas indicate Concrete Removal.
Existing v bars extending into the new construction shall be cleaned, straightened and incorporated into the new construction. Cast Included with Concrete Removal.

BILL OF MATERIAL (2-PIERS)

Item	Unit	Quantity
Concrete Removal	Cu. Yd.	18.4

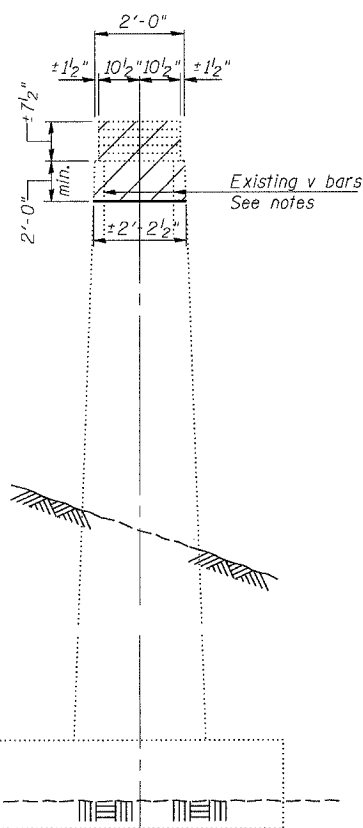

END VIEW

ELEVATION
(Looking East)

SHEET TITLE PIERS 1 & 2 CONCRETE REMOVAL	
PROJECT IL RTE. 32/33 OVER LITTLE WABASH RIVER F.A.P. RTE. 774 SECTION 107BY EFFINGHAM COUNTY STATION 1011+50.17 STRUCTURE NO. 025-0078	PROJECT NO. 02017
SCALE	DATE
DRAWN BY TFG	CHECKED BY GJB/MCB
DRAWING NO.	23
COOMBE-BLOXDORF P.C. Engineers / Land Surveyors Springfield, Illinois Design Firm License No. 184-002708	
OF 29 SHTS	