


DATE	BY	DATE	BY

ORIGINAL SURVEY	SURVEYED	DATE

PLOTTED	DATE

NOTE BOOK	NO.

AREAS CHECKED	AREAS CHECKED

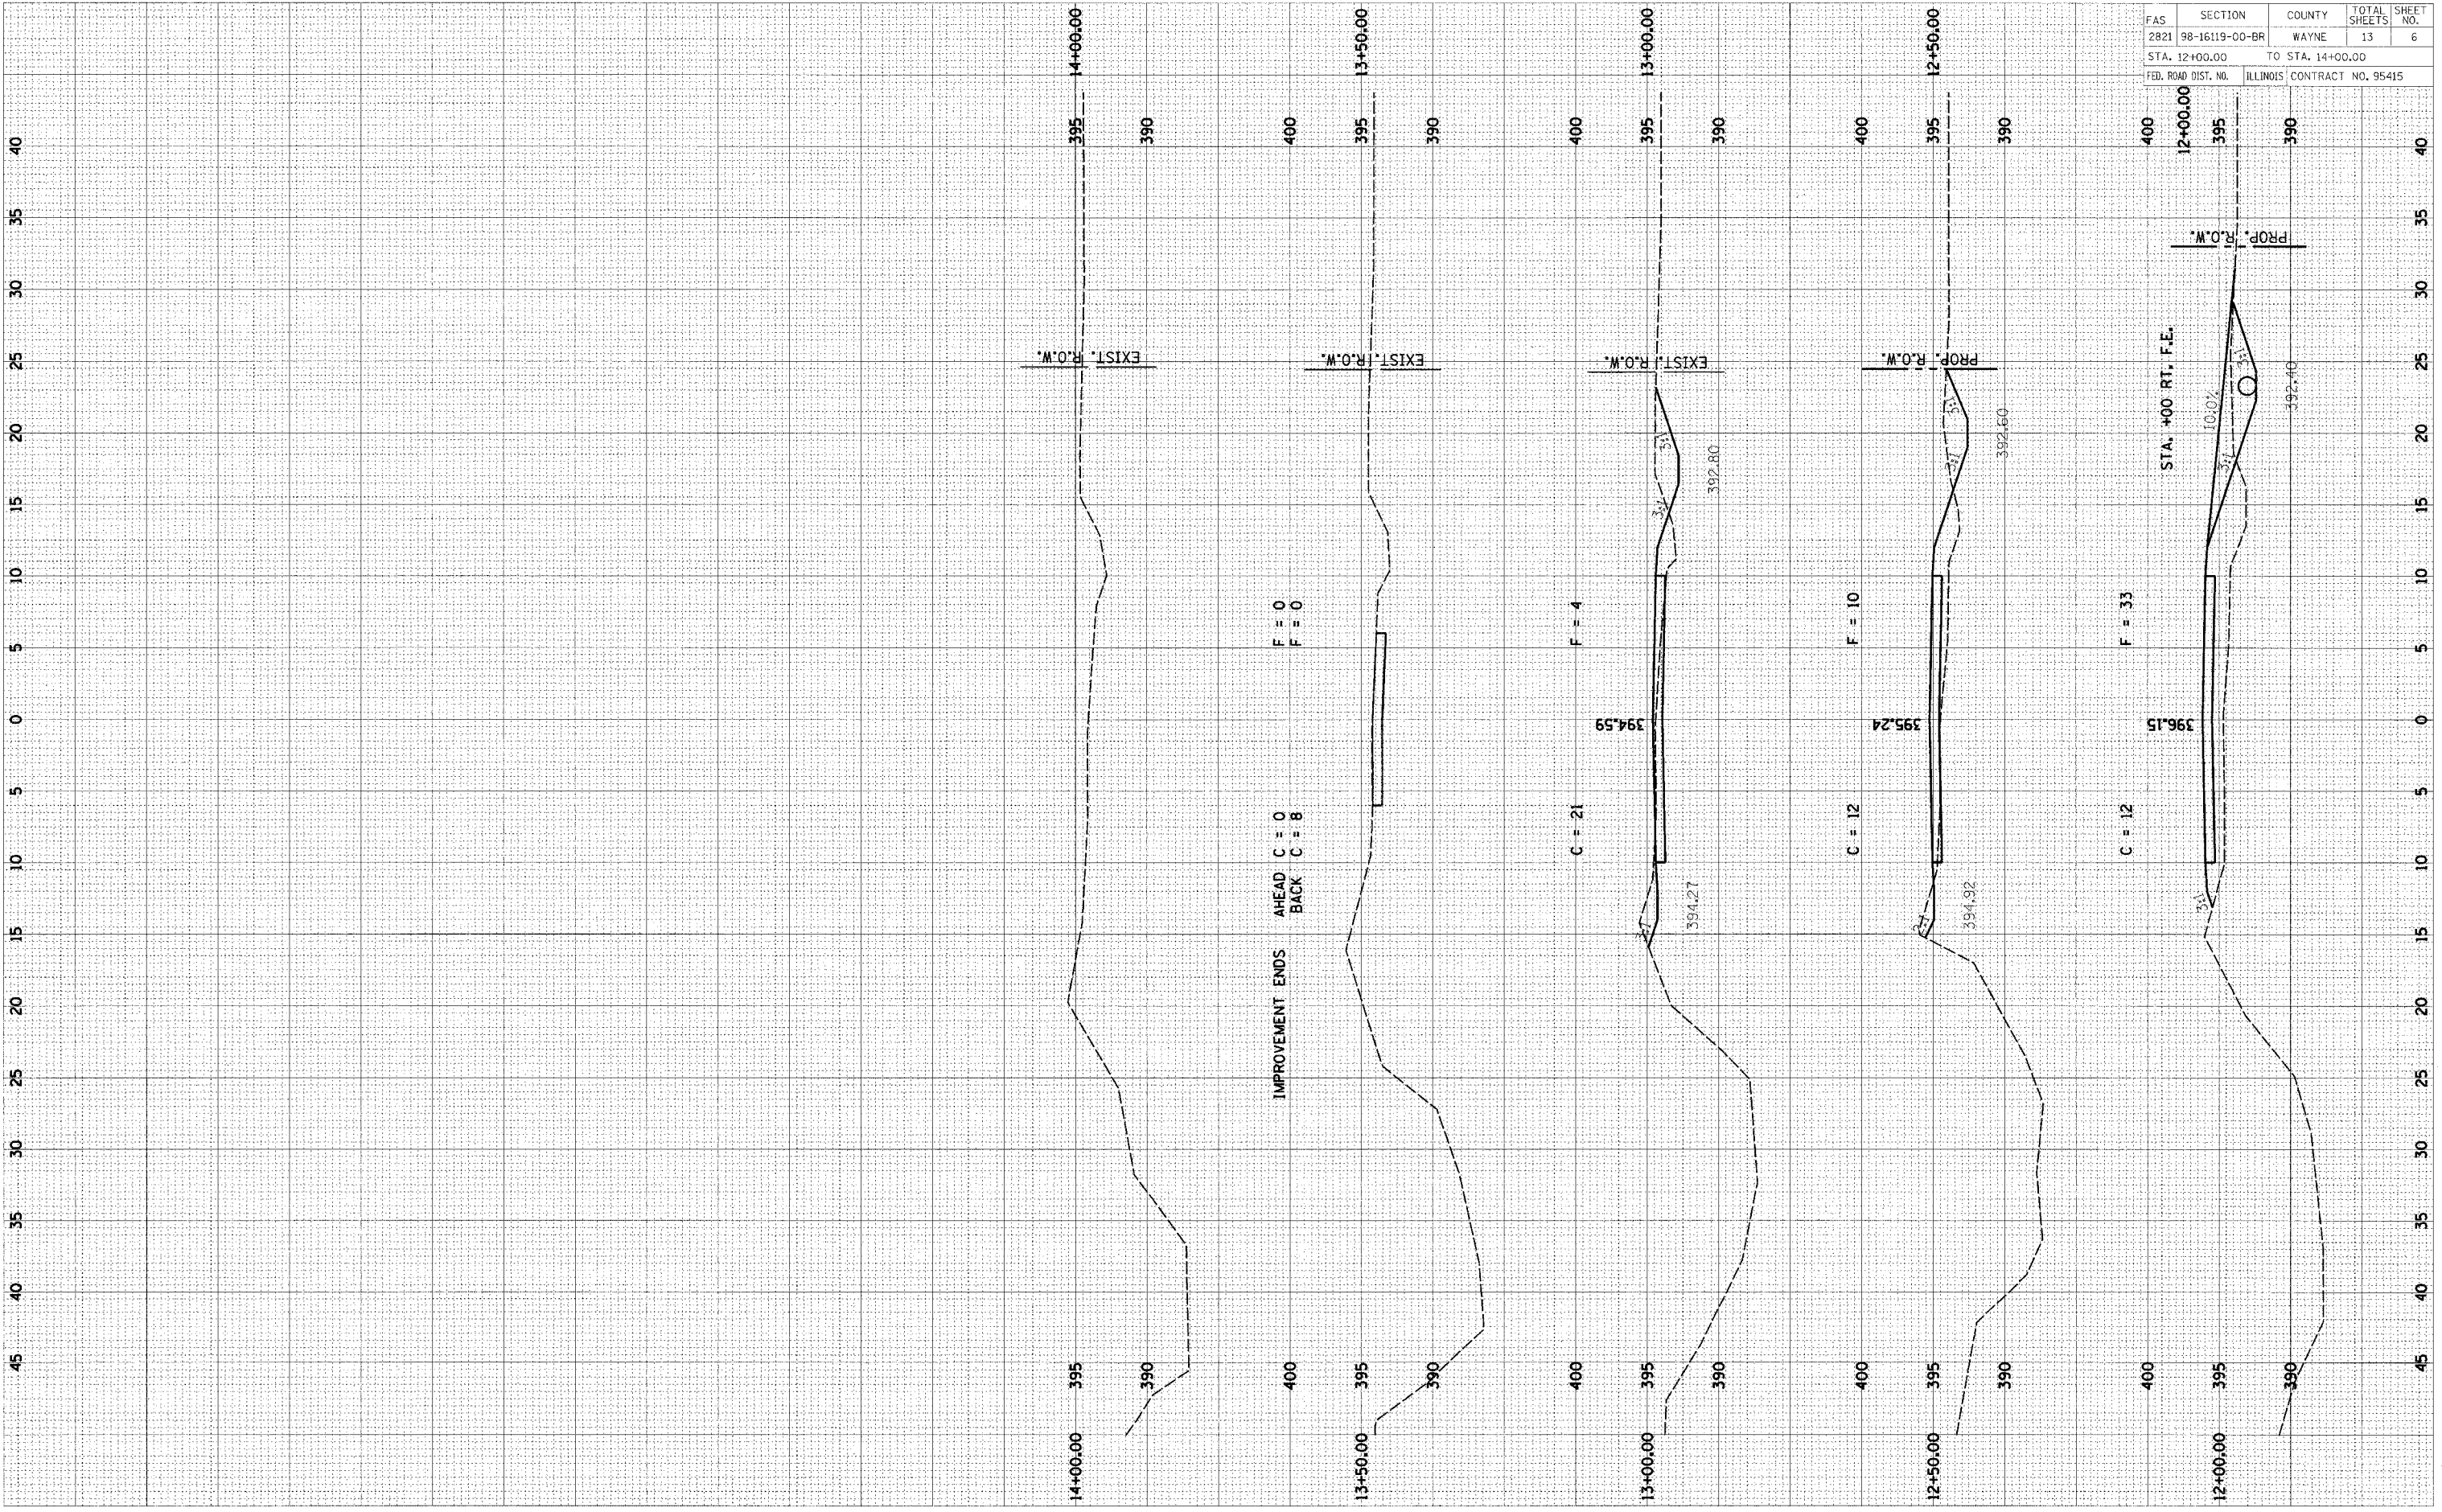

FAS	SECTION	COUNTY	TOTAL SHEETS	SHEET NO.
2821	98-16119-00-BR	WAYNE	13	6
STA. 12+00.00		TO STA. 14+00.00		
FED. ROAD DIST. NO.		ILLINOIS CONTRACT NO. 95415		