

F.A.P. RTE.	SECTION	COUNTY	TOTAL SHEETS	SHEET NO.
1887	6B-1	WILLIAMSON	27	13
STA. 262+55		TO STA. 263+25		
FED. ROAD DIST. NO. 7		ILLINOIS		FED. AID PROJECT
CONTRACT NUMBER 98655				

DATE: _____ BY: _____

FINAL SURVEY: _____ SURVEYED: _____

NOTE BOOK: _____ PLOTTED: _____


NO. _____ AREAS CHECKED: _____

DATE: _____ BY: _____

ORIGINAL SURVEY: _____ SURVEYED: _____

NOTE BOOK: _____ PLOTTED: _____

NO. _____ AREAS CHECKED: _____

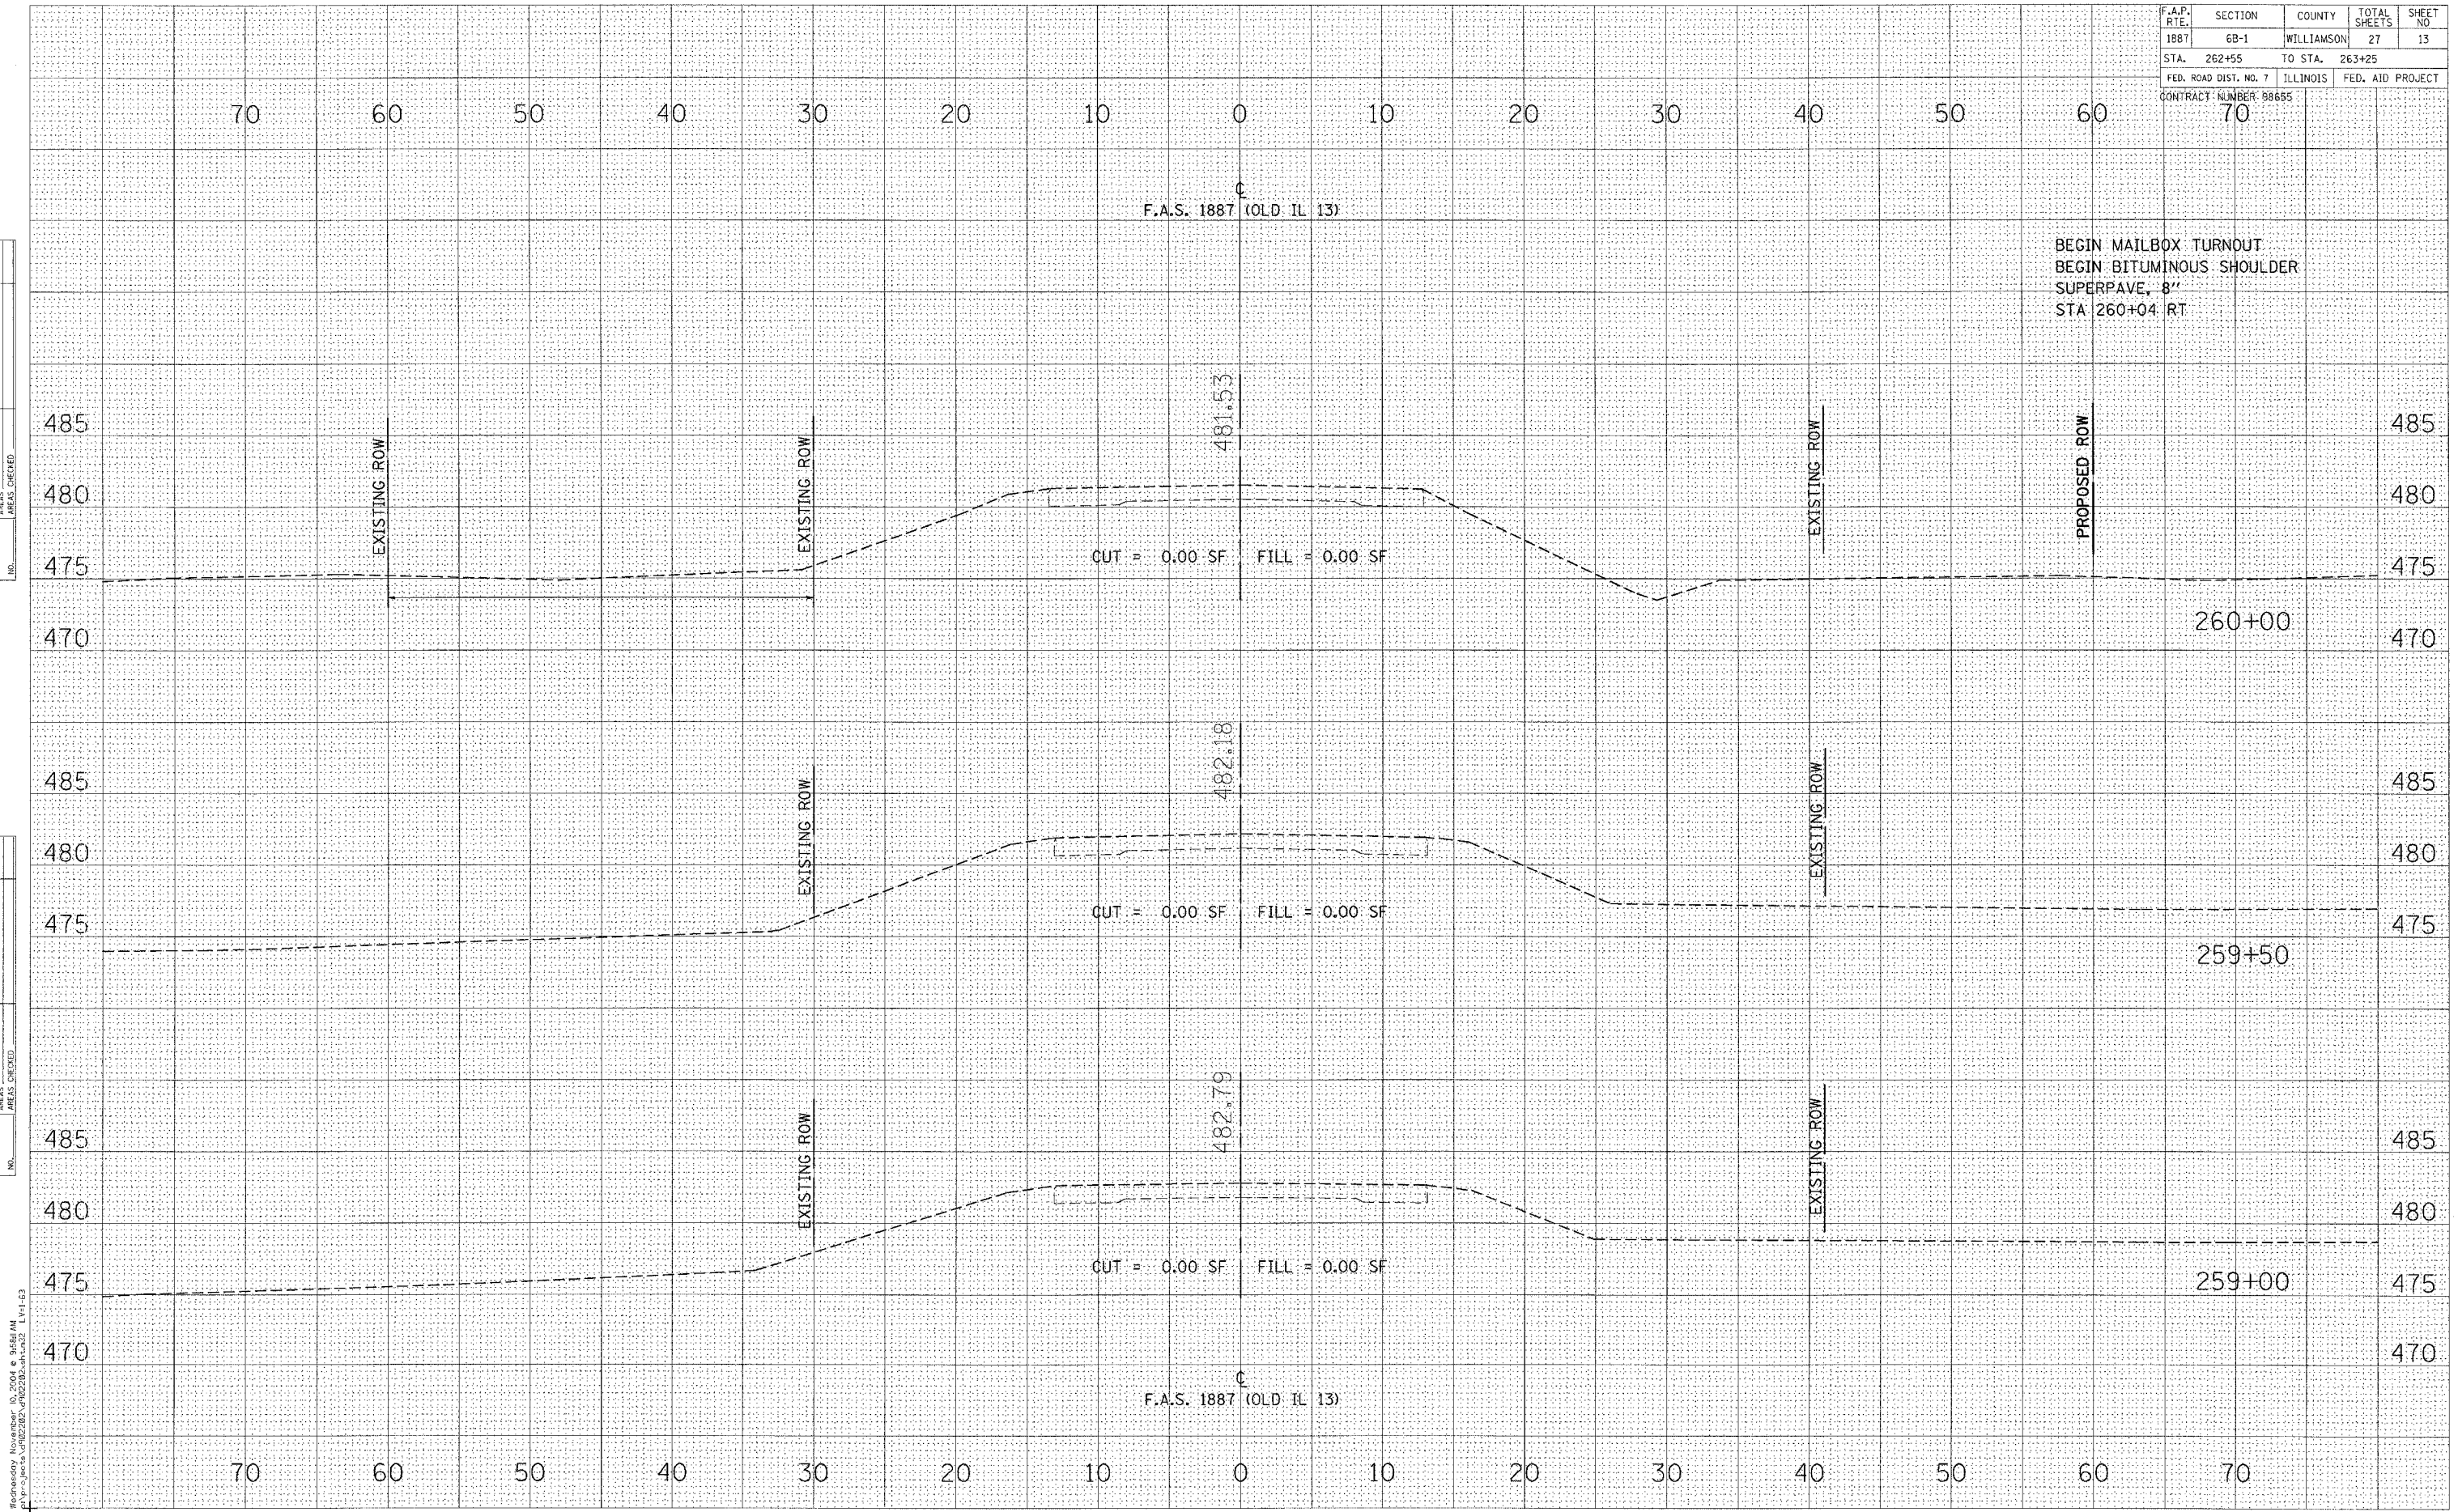

Redneedy November 10, 2004 @ 9:58:41 AM
 \projects\1102202\1102202.dwg L111-13