


F.A.P. RTE.	SECTION	COUNTY	TOTAL SHEETS	SHEET NO.
1887	6B-1	WILLIAMSON	27	14
STA. 262+55		TO STA. 263+25		
FED. ROAD DIST. NO. 7		ILLINOIS	FED. AID PROJECT	
CONTRACT NUMBER 98655				

DATE	BY

DATE	BY

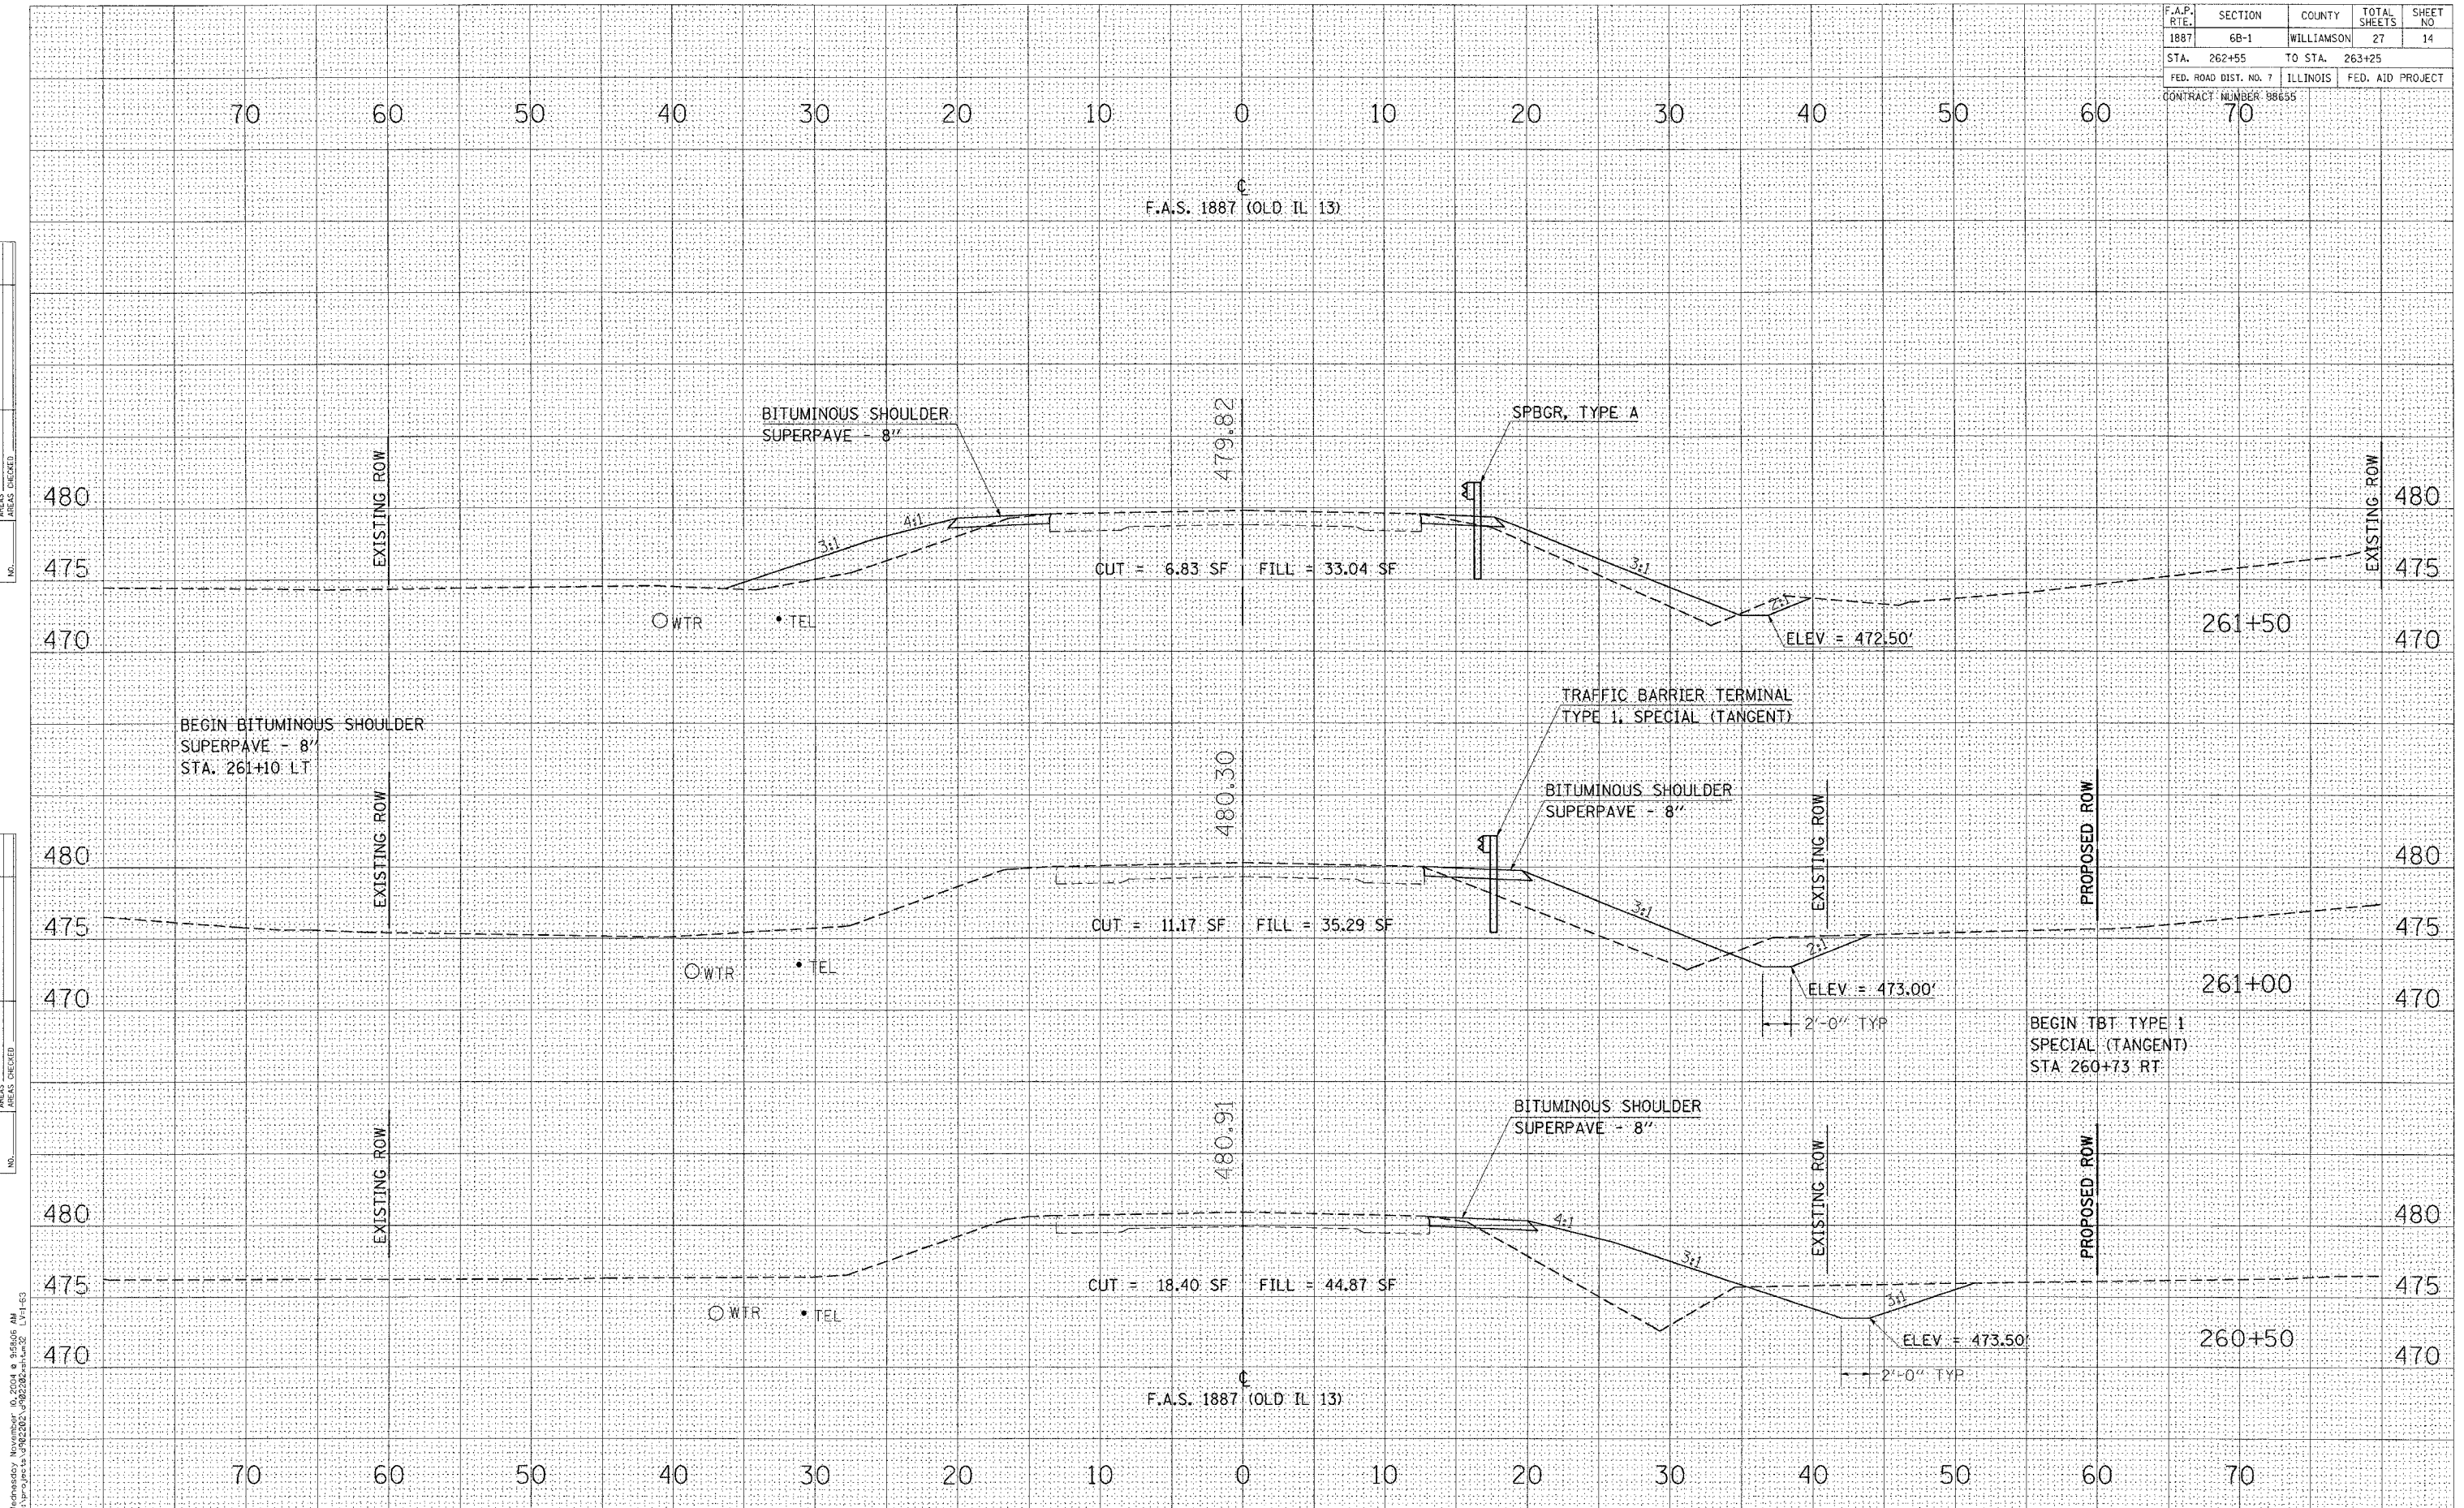

Wednesday, November 10, 2004 @ 9:58:09 AM
 c:\projects\98655\98655.dwg (L) 14