



F.A. RTE.	SECTION	COUNTY	TOTAL SHEETS	SHEET NO.
853		FRANKLIN	27	20
STA.		TO STA.		
FED. ROAD DIST. NO.		ILLINOIS FED. AID PROJECT		
		*05 SMART FY 2004-1 C.N. 98772		

Curve Data:
 PI Sta. 26+62.57
 $\Delta = 44^{\circ}21'00''$
 D = 5^{\circ}42'
 R = 1005.6'
 T = 409.87'
 L = 778.1'
 Ex. SE = 8%
 PR. SE = 7.49%

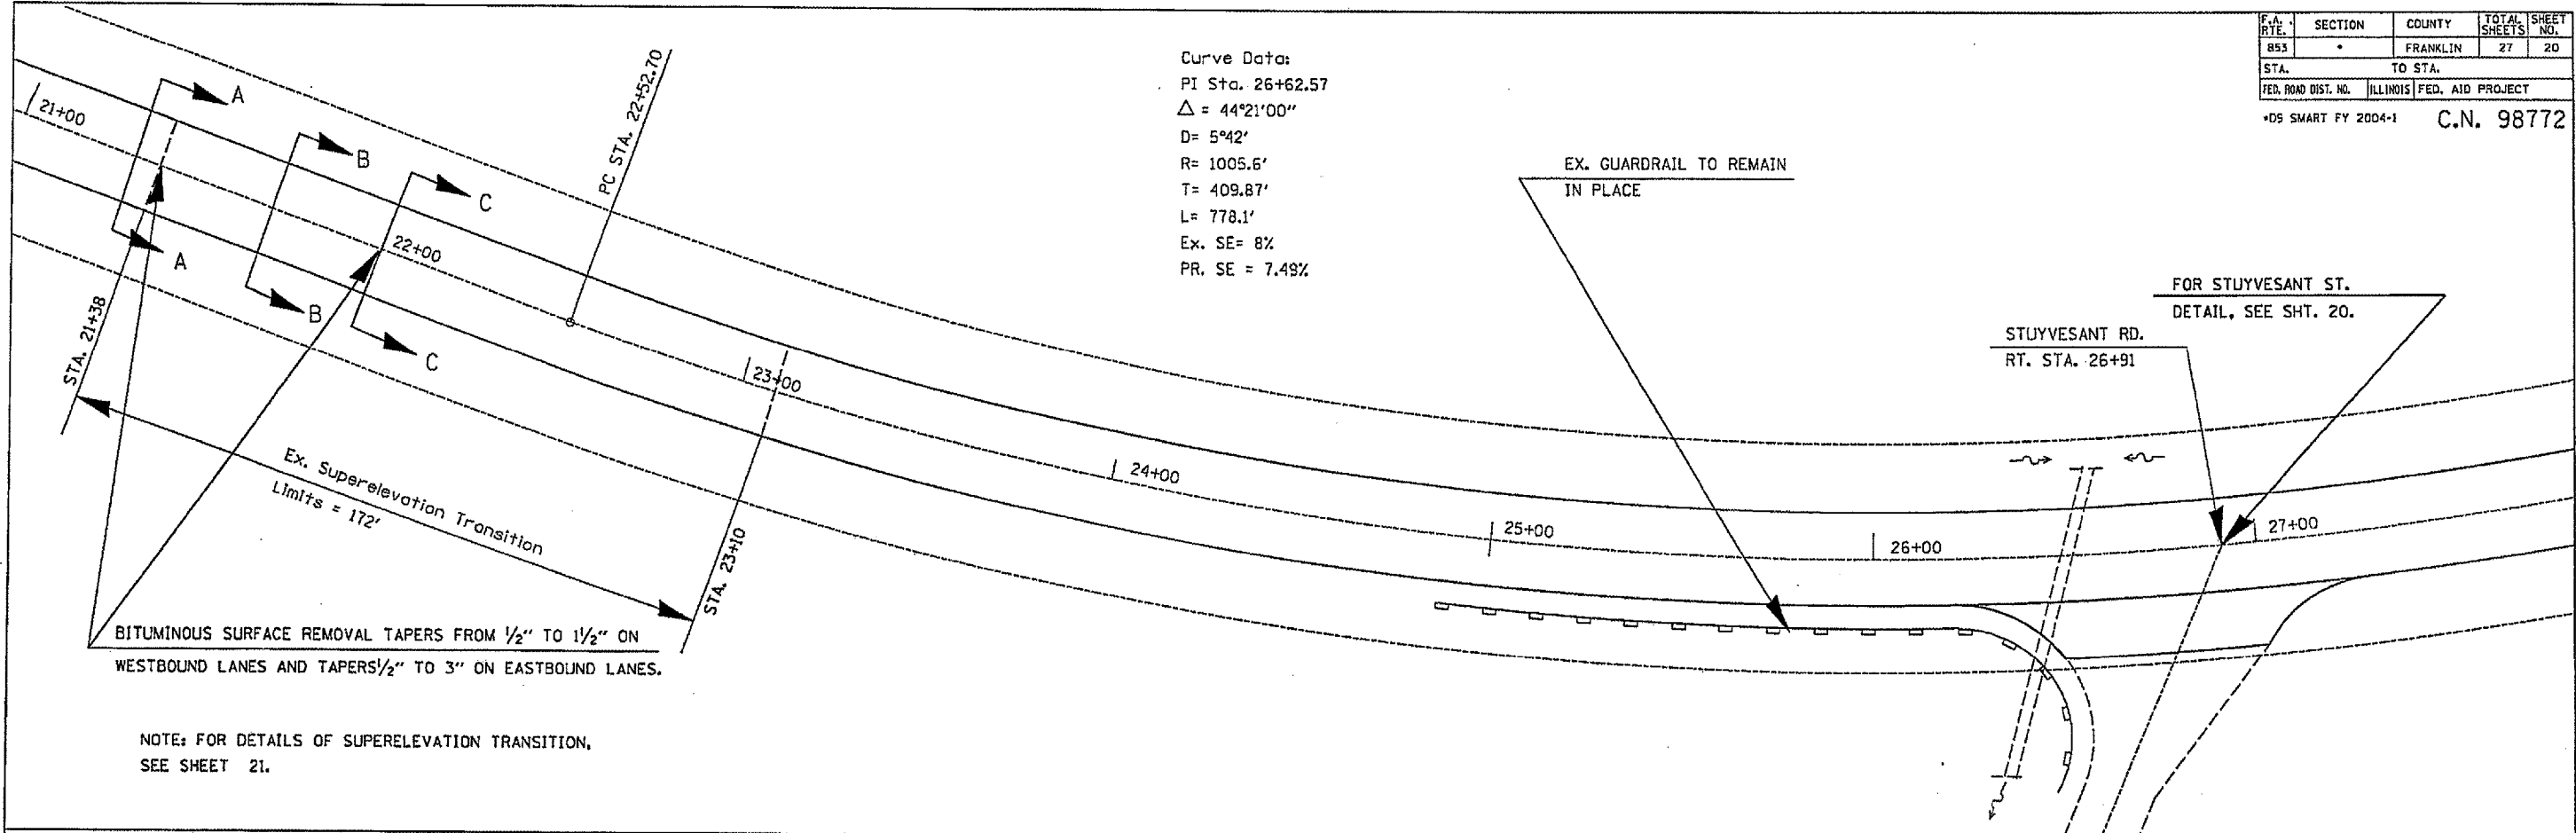

BITUMINOUS SURFACE REMOVAL TAPERS FROM 1/2" TO 1/2" ON WESTBOUND LANES AND TAPERS 1/2" TO 3" ON EASTBOUND LANES.

NOTE: FOR DETAILS OF SUPERELEVATION TRANSITION, SEE SHEET 21.

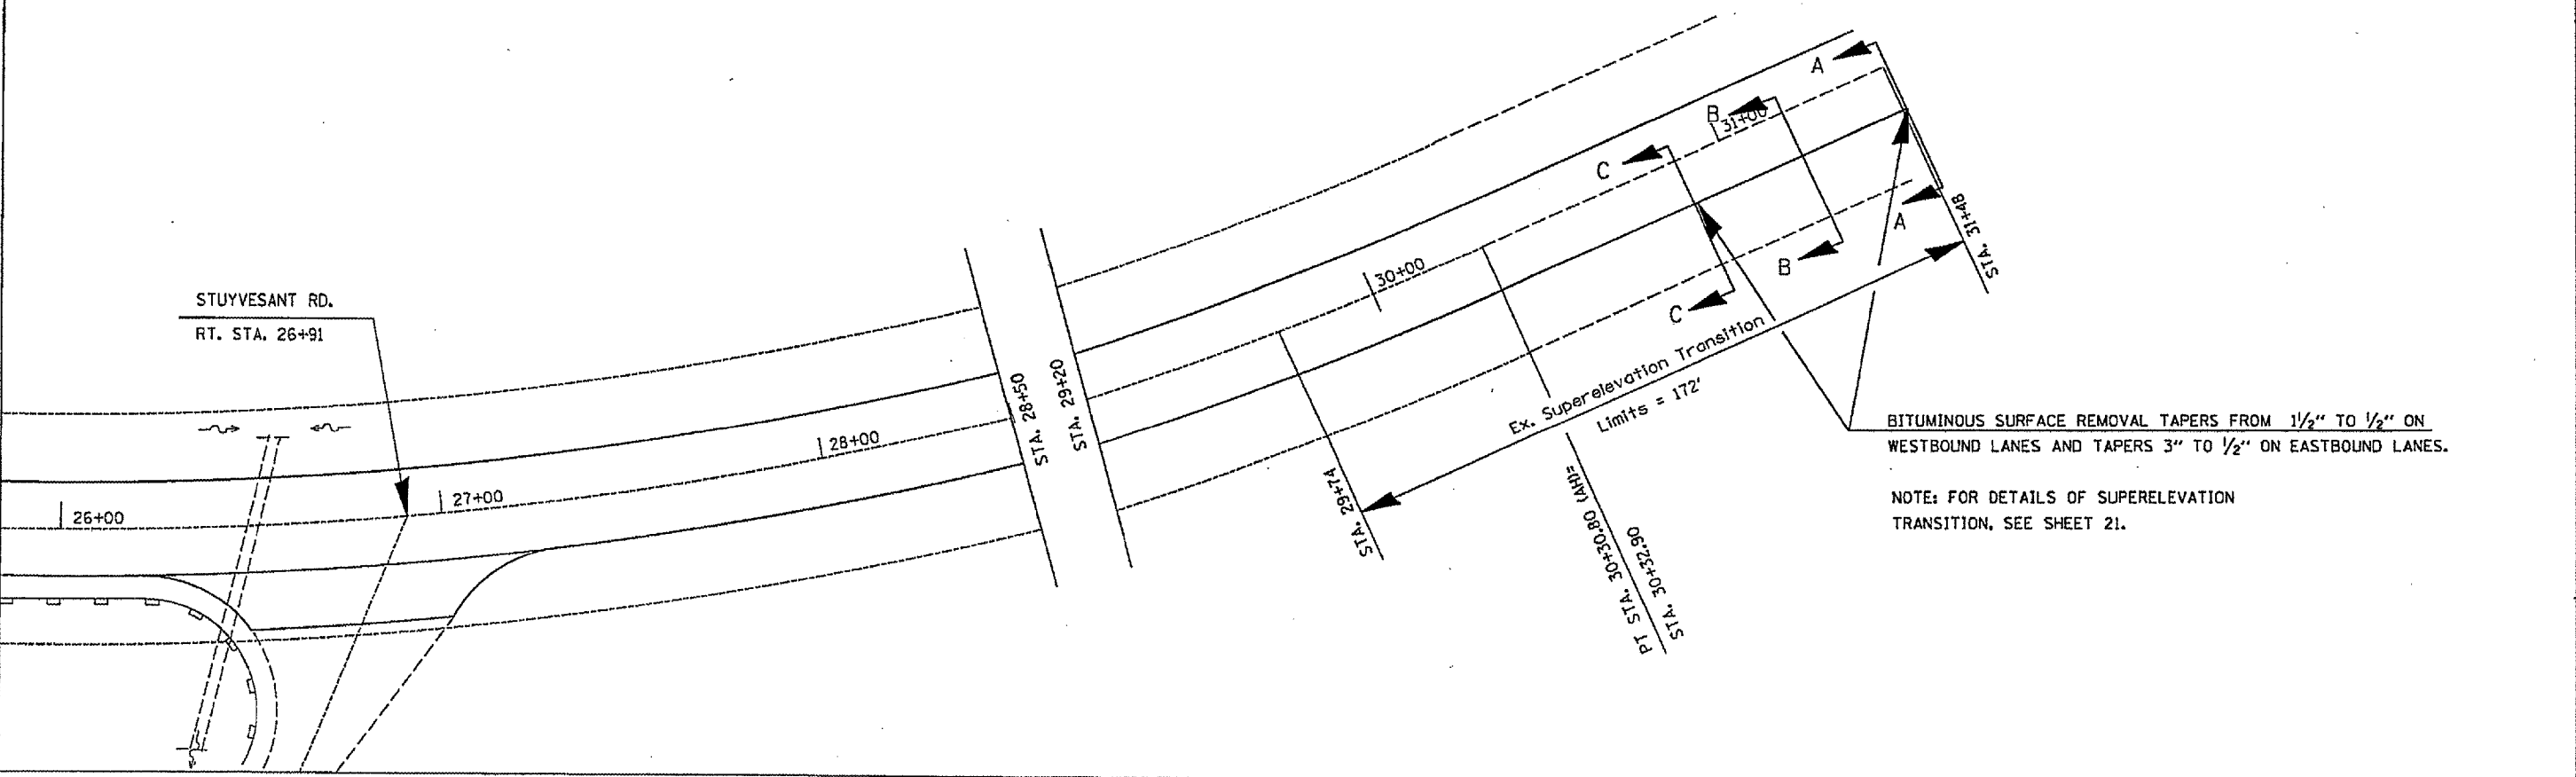

BITUMINOUS SURFACE REMOVAL TAPERS FROM 1/2" TO 1/2" ON WESTBOUND LANES AND TAPERS 3" TO 1/2" ON EASTBOUND LANES.

NOTE: FOR DETAILS OF SUPERELEVATION TRANSITION, SEE SHEET 21.

SUPERELEVATION DETAIL FOR STUYVESANT ST. STA. 26+91