

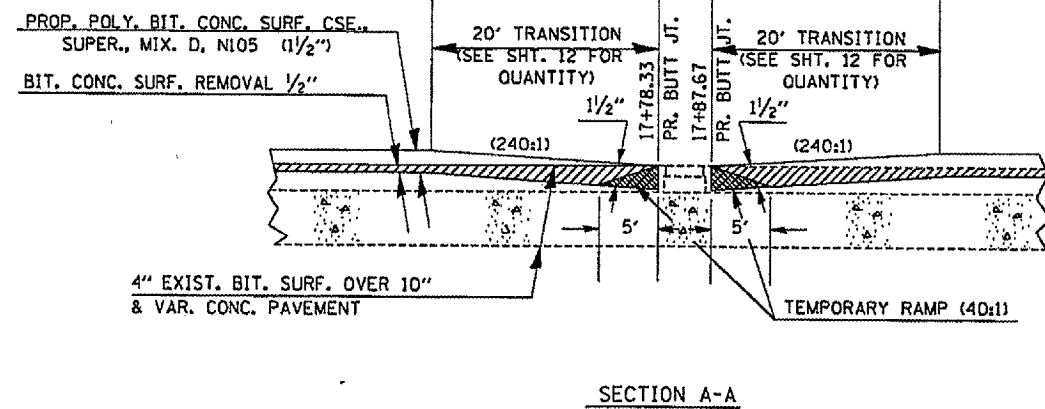


| | | | | |
|---------------------|----------|------------------|--------------|------------|
| F.A.P. RTE. | SECTION | COUNTY | TOTAL SHEETS | SHEET NO. |
| B53 | * | FRANKLIN | 27 | 23 |
| STA. | TO STA. | | | |
| FED. ROAD DIST. NO. | ILLINOIS | FED. AID PROJECT | | |
| *D9 SMART FY 2004-1 | | | | C.N. 98772 |

**BUTT JOINT DETAIL
AT UNION PACIFIC RAILROAD CROSSING
STA. 17+83**

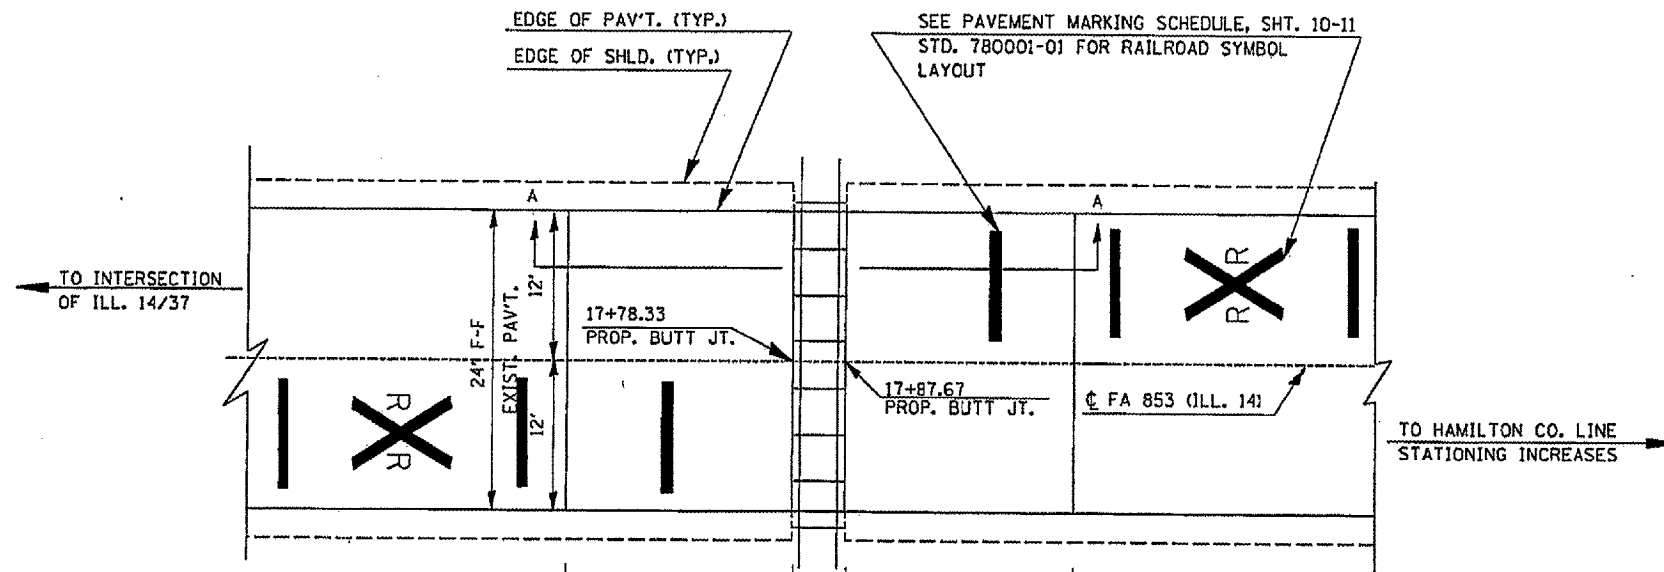


**TRANSITION DETAIL
(I.C.G. RAILROAD UNDERPASS)**

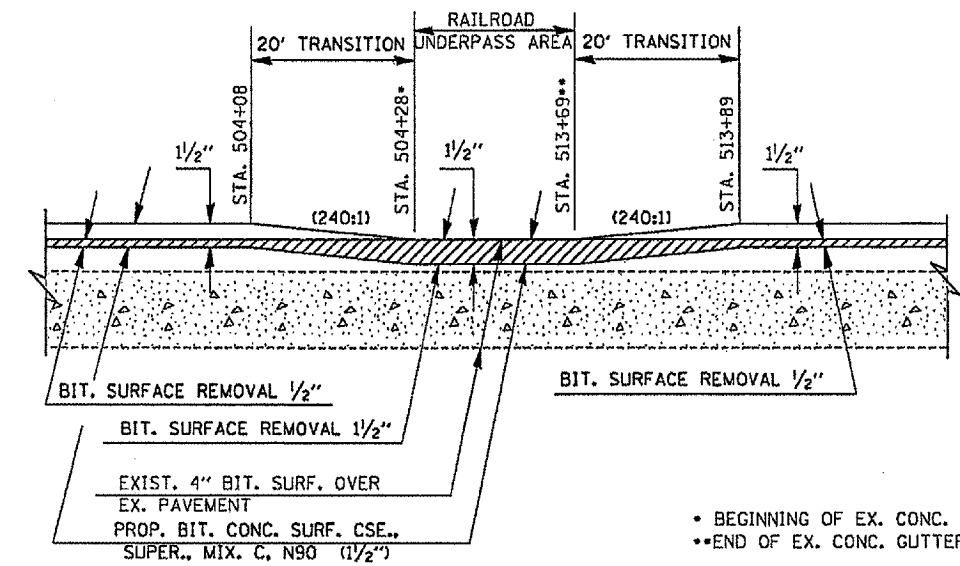

- BEGINNING OF EX. CONC. GUTTER
- END OF EX. CONC. GUTTER

TO BE USED: STA. 504+08 TO STA. 513+89
NOT TO SCALE

**TRANSITION DETAIL
INLAY OVER STR. NO. 028-2015**

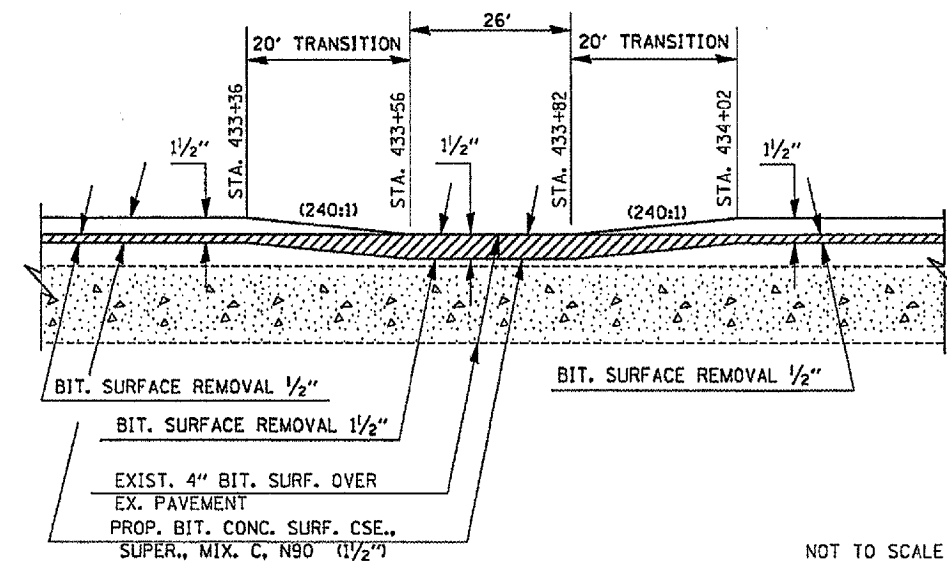

TO BE USED: STA. 433+36 TO STA. 434+02
NOT TO SCALE