


F.A. RTE.	SECTION	COUNTY	TOTAL SHEETS	SHEET NO.
853		FRANKLIN	27	26
STA.	TO STA.			
FED. ROAD DIST. NO.	ILLINOIS	FED. AID PROJECT		
*D9 SMART FY 2004-1				C.N. 98772

**TRANSITION DETAIL
STA. 4+35 TO STA. 4+95**

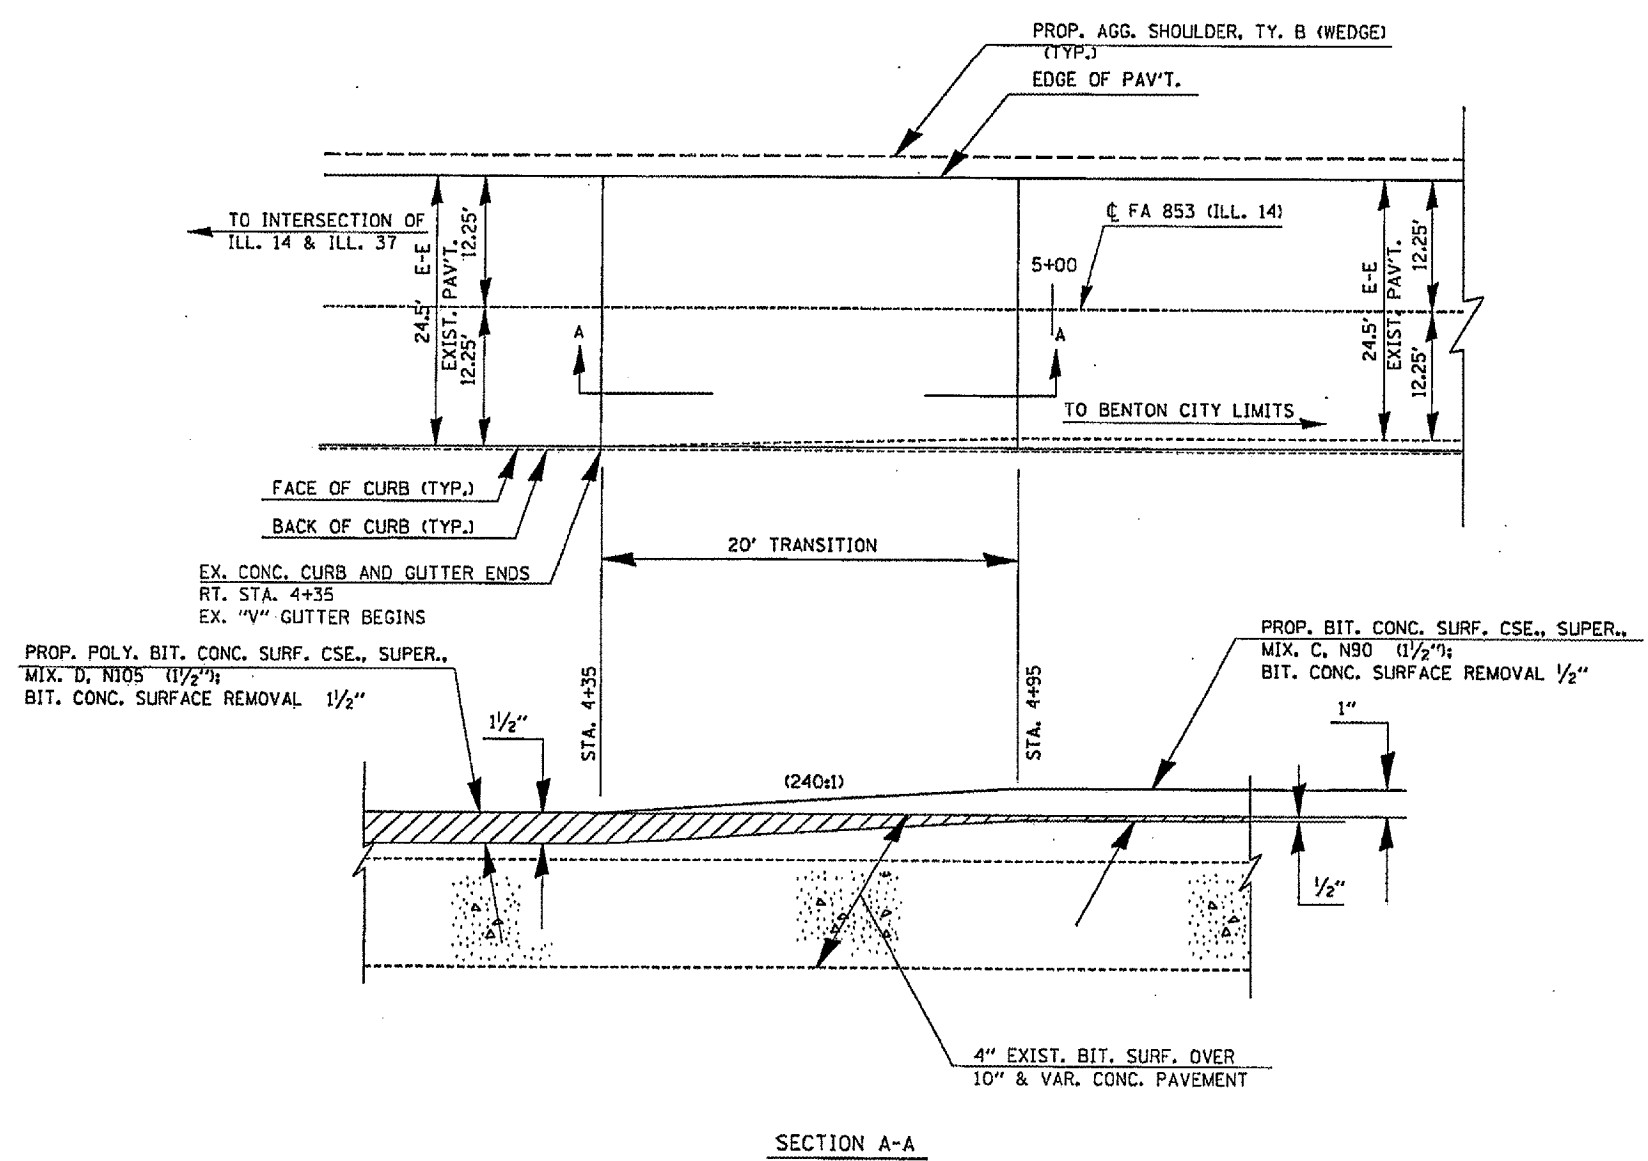

NOT TO SCALE