

SUMMARY OF QUANTITIES			
CODE NO.	PAY ITEM	UNIT	QUANTITY
*67000500	ENGINEER'S FIELD OFFICE, TYPE B	CAL MO	2
67100100	MOBILIZATION	L SUM	1
*	PRECAST CONCRETE BLOCKS	EACH	245
*	DAM REINFORCEMENT BAR REMOVAL	EACH	30

* INDICATES NON-STANDARD ITEM COVERED BY SPECIAL PROVISION

GENERAL NOTES


- All elevations refer to NAD 83 (1997) NAVD88 East Zone.
- The Contractor is reminded to protect and restore at his expense, in accordance with Article 107.20 of the Standard Specifications, any private or public property, including access roads, which may be damaged or destroyed due to construction operations.
- Plan dimensions and details relative to the existing structures have been taken from existing plans and/or past surveys and reports, and are subject to nominal construction variations. It shall be the Contractor's responsibility to verify such dimensions and details in the field and make necessary approved adjustments prior to construction or ordering of materials. Such variations shall not be cause for additional compensation for a change in the scope of the work; however, the Contractor will be paid for the quantity actually furnished at the unit price bid for the work.
- Prior to beginning any work, the Contractor shall locate all existing utilities within the work limits.
- The Contractor shall exercise extreme care during construction operations to avoid damage to existing facilities designated to remain in place. Any damage to the existing facilities not indicated to be removed shall be repaired by the Contractor to the satisfaction of the Engineer at no additional cost to the Illinois Department of Natural Resources.
- Entrance to the site with construction vehicles and equipment and delivery of materials shall be prearranged with the involved property owner, particularly with Buzzi Unicem USA. There may be weight and size limits of vehicles and equipment using roadways to enter the work area. The Contractor's submission of bid for the work indicates that he has fully determined means and methods for gaining access to the site for delivering materials and completing work. No additional compensation will be allowed due to site constraints.
- The Contractor is responsible for jobsite safety at all times. It shall be the Contractor's sole responsibility to construct all items on these plans using construction means and methods that will protect property at all times and prevent bodily injury and/or death. The Contractor shall comply with all governmental requirements relative to safety.

PROPERTY OWNERS

The project will be constructed entirely on property owned by Buzzi Unicem USA. Site inspection is permitted by appointment only.

Primary contact person:
Steve Gabrielse
Office: (815) 883-8431 Ext. 131 or Ext. 124
E-mail: Steven.Gabrielse@buzziunicemusa.com

Secondary contact person:
Jill Sapp
Office: (815) 883-8431 Ext. 114

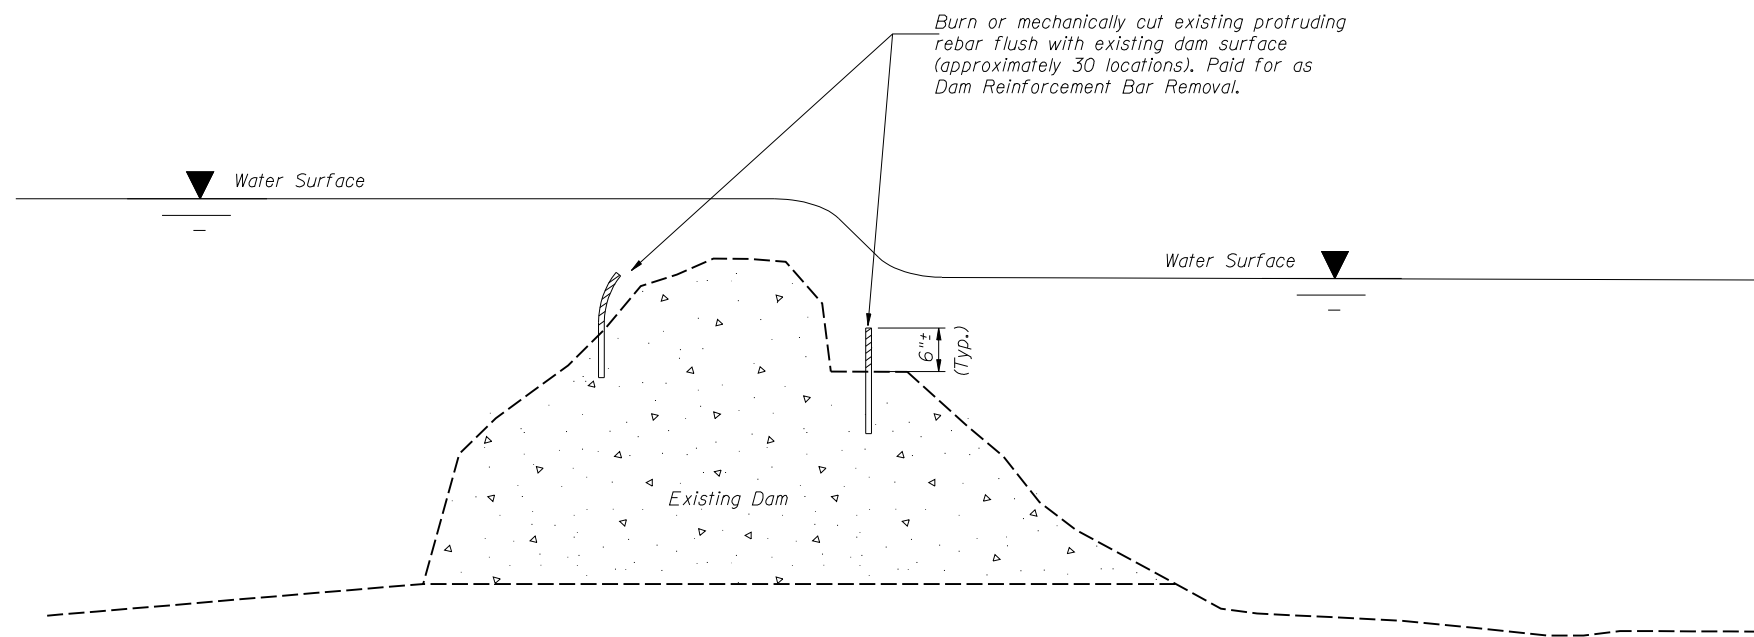

DAM REINFORCING BAR REMOVAL DETAIL

Designed By GMS Checked By JJF
 Drawn By JJF Checked By TMM
 12/15/2010 4:37:35 PM O:\Dwr\Proj\Imp\Projects\Vermlion\Summary of Quantities and General Notes.dgn