


10 5 0 5 10 15 20 25 30 35 40 45 50 55 60 65 70 75 80 85 90 95 100 105 110 115 120

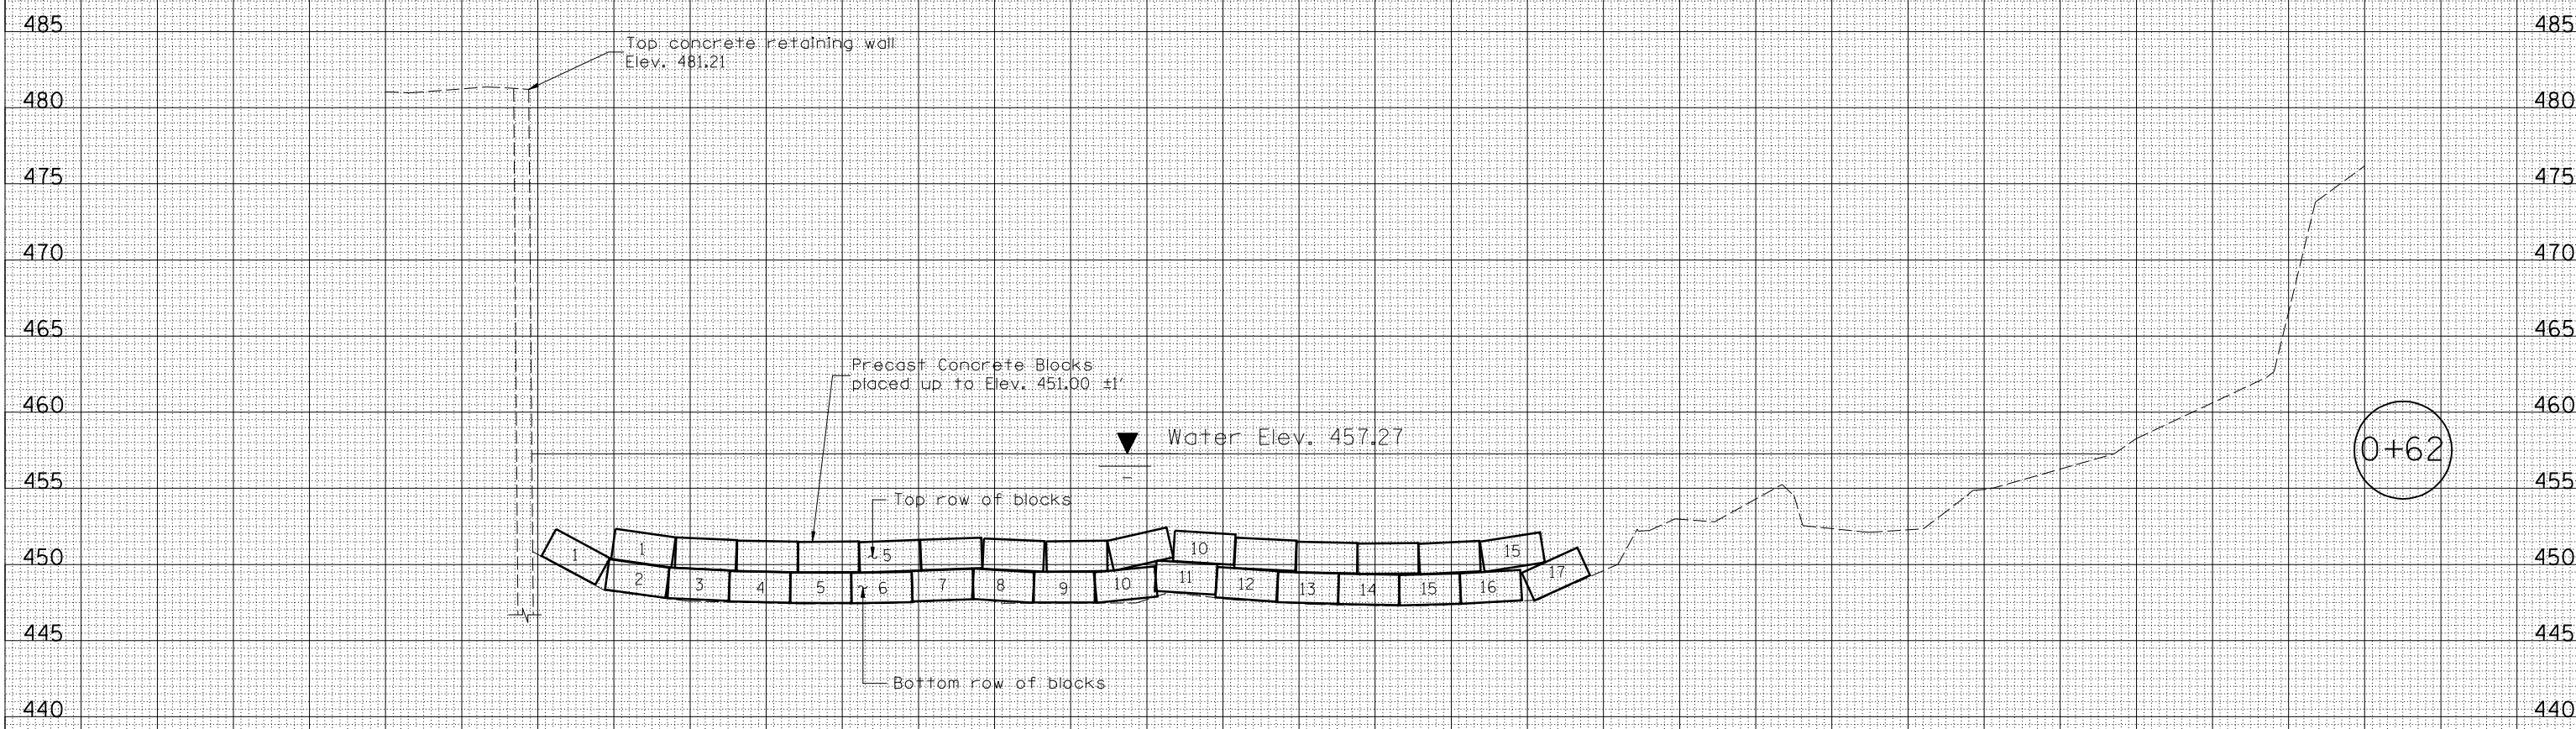

10 5 0 5 10 15 20 25 30 35 40 45 50 55 60 65 70 75 80 85 90 95 100 105 110 115 120

DESIGNED BY: GMS  
DRAWN BY: JFJ  
CHECKED BY: JFJ  
CHECKED BY: TMM  
12/15/2010 4:43:18 PM  
O:\dwr\Proj\mpl\Projects\Vermon\Cross Sections.dgn