


NOTE:
 A MINIMUM 11' LANE IN EACH DIRECTION AND A 3' CLEAR
 ZONE IS PROVIDED FROM STA. 117+84 TO STA. 142+45

IL. ROUTE 22
 BRIDGE OMISSION ENDS
 STA. 133+02.52

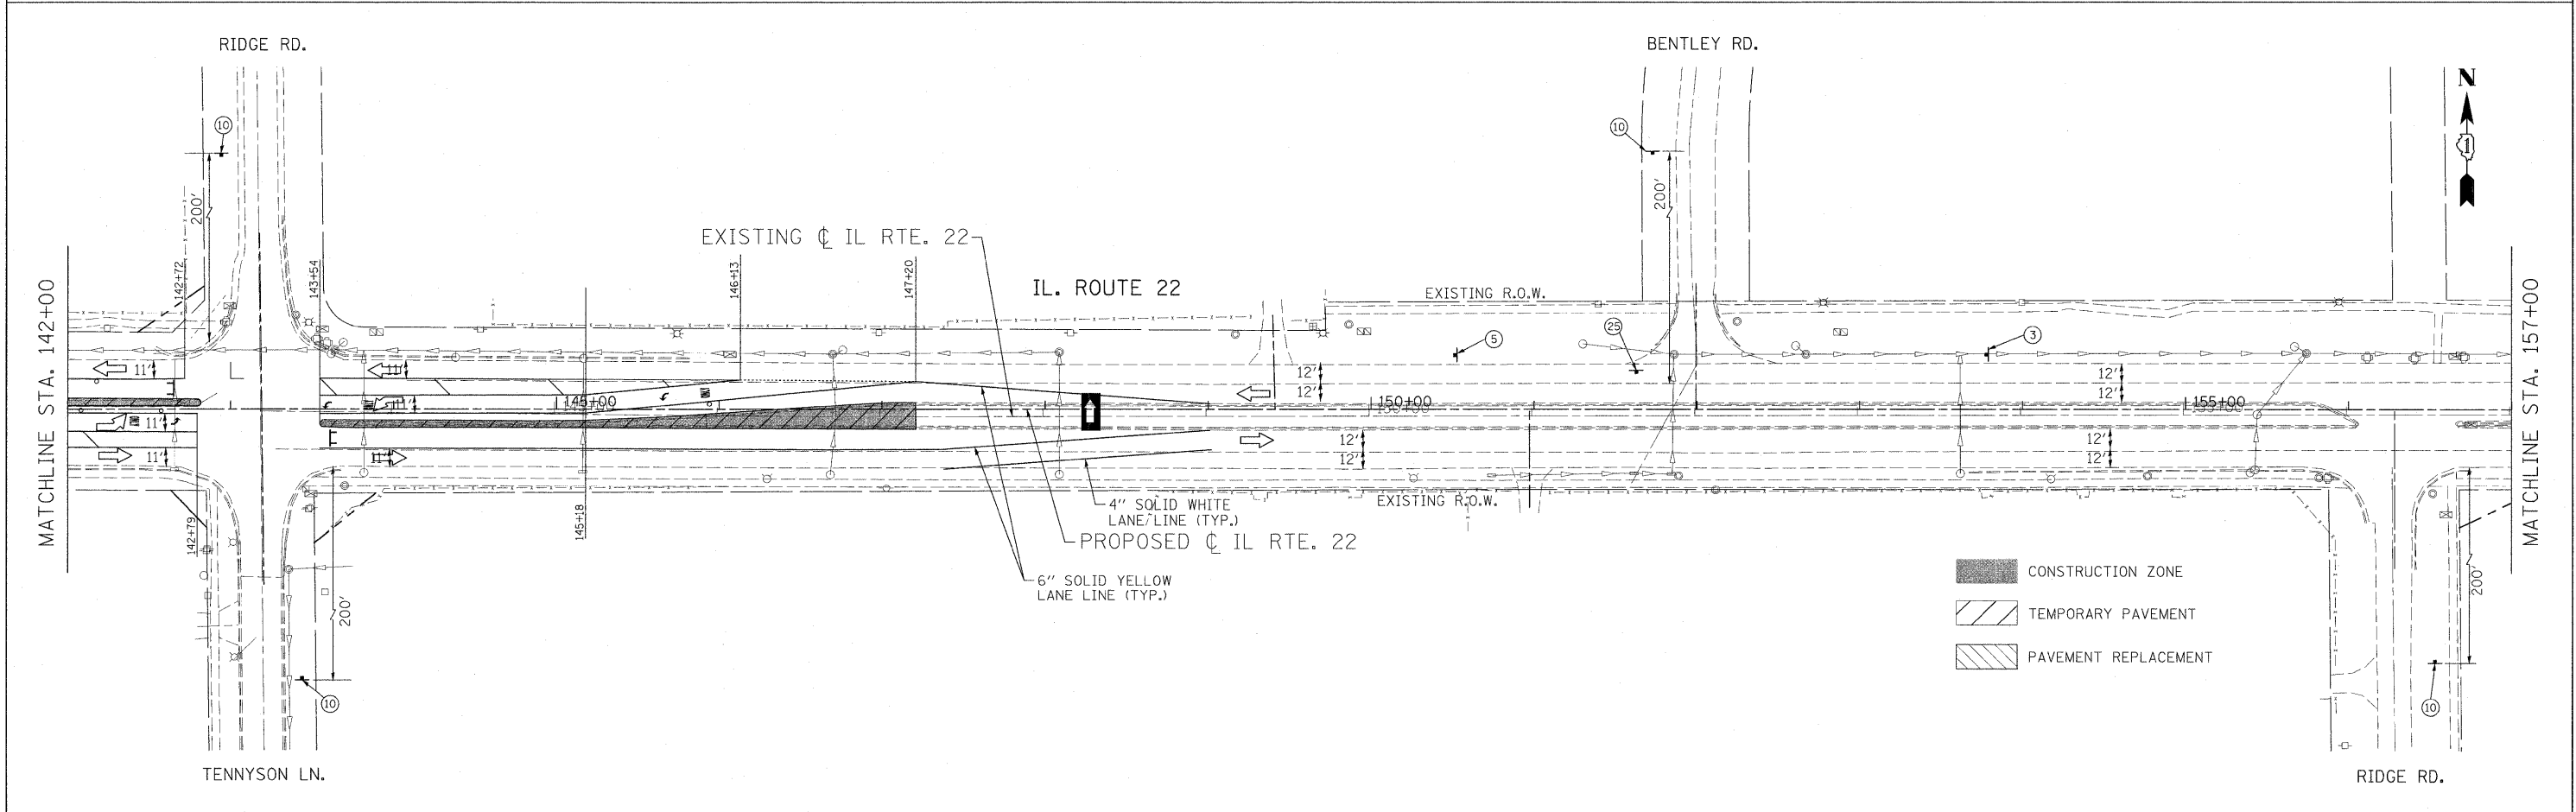

CONSTRUCTION ZONE
 TEMPORARY PAVEMENT
 PAVEMENT REPLACEMENT

FILE NAME =	USER NAME = #USER#	DESIGNED - LP	REVISED -	STATE OF ILLINOIS DEPARTMENT OF TRANSPORTATION	IL. ROUTE 22 MAINTENANCE OF TRAFFIC STAGE 1			F.A.P. RTE.	SECTION	COUNTY	TOTAL SHEETS	SHEET NO.
W:\ILRTE22\2009 REVISIONS\CADD Sheets\160860-shr-staging.dgn	D160860-shr-staging.dgn	DRAWN - DC	REVISED -		337	20R-4	LAKE	232	46			
PLOT SCALE = #SCALE#		CHECKED - JP	REVISED -		SCALE: 1"=50'			SHEET NO. 46 OF 232 SHEETS STA. 127+00.00 TO STA. 157+00.00			CONTRACT NO. 60860	
PLOT DATE = 5/15/2010		DATE - 05/14/2010	REVISED -					ILLINOIS FED. AID PROJECT				