


FINAL SURVEY	BY	DATE
PLOTTED		
NOTE BOOK NO.		
AREAS CHECKED		

ORIGINAL SURVEY	BY	DATE
PLOTTED		
NOTE BOOK NO.		
AREAS CHECKED		

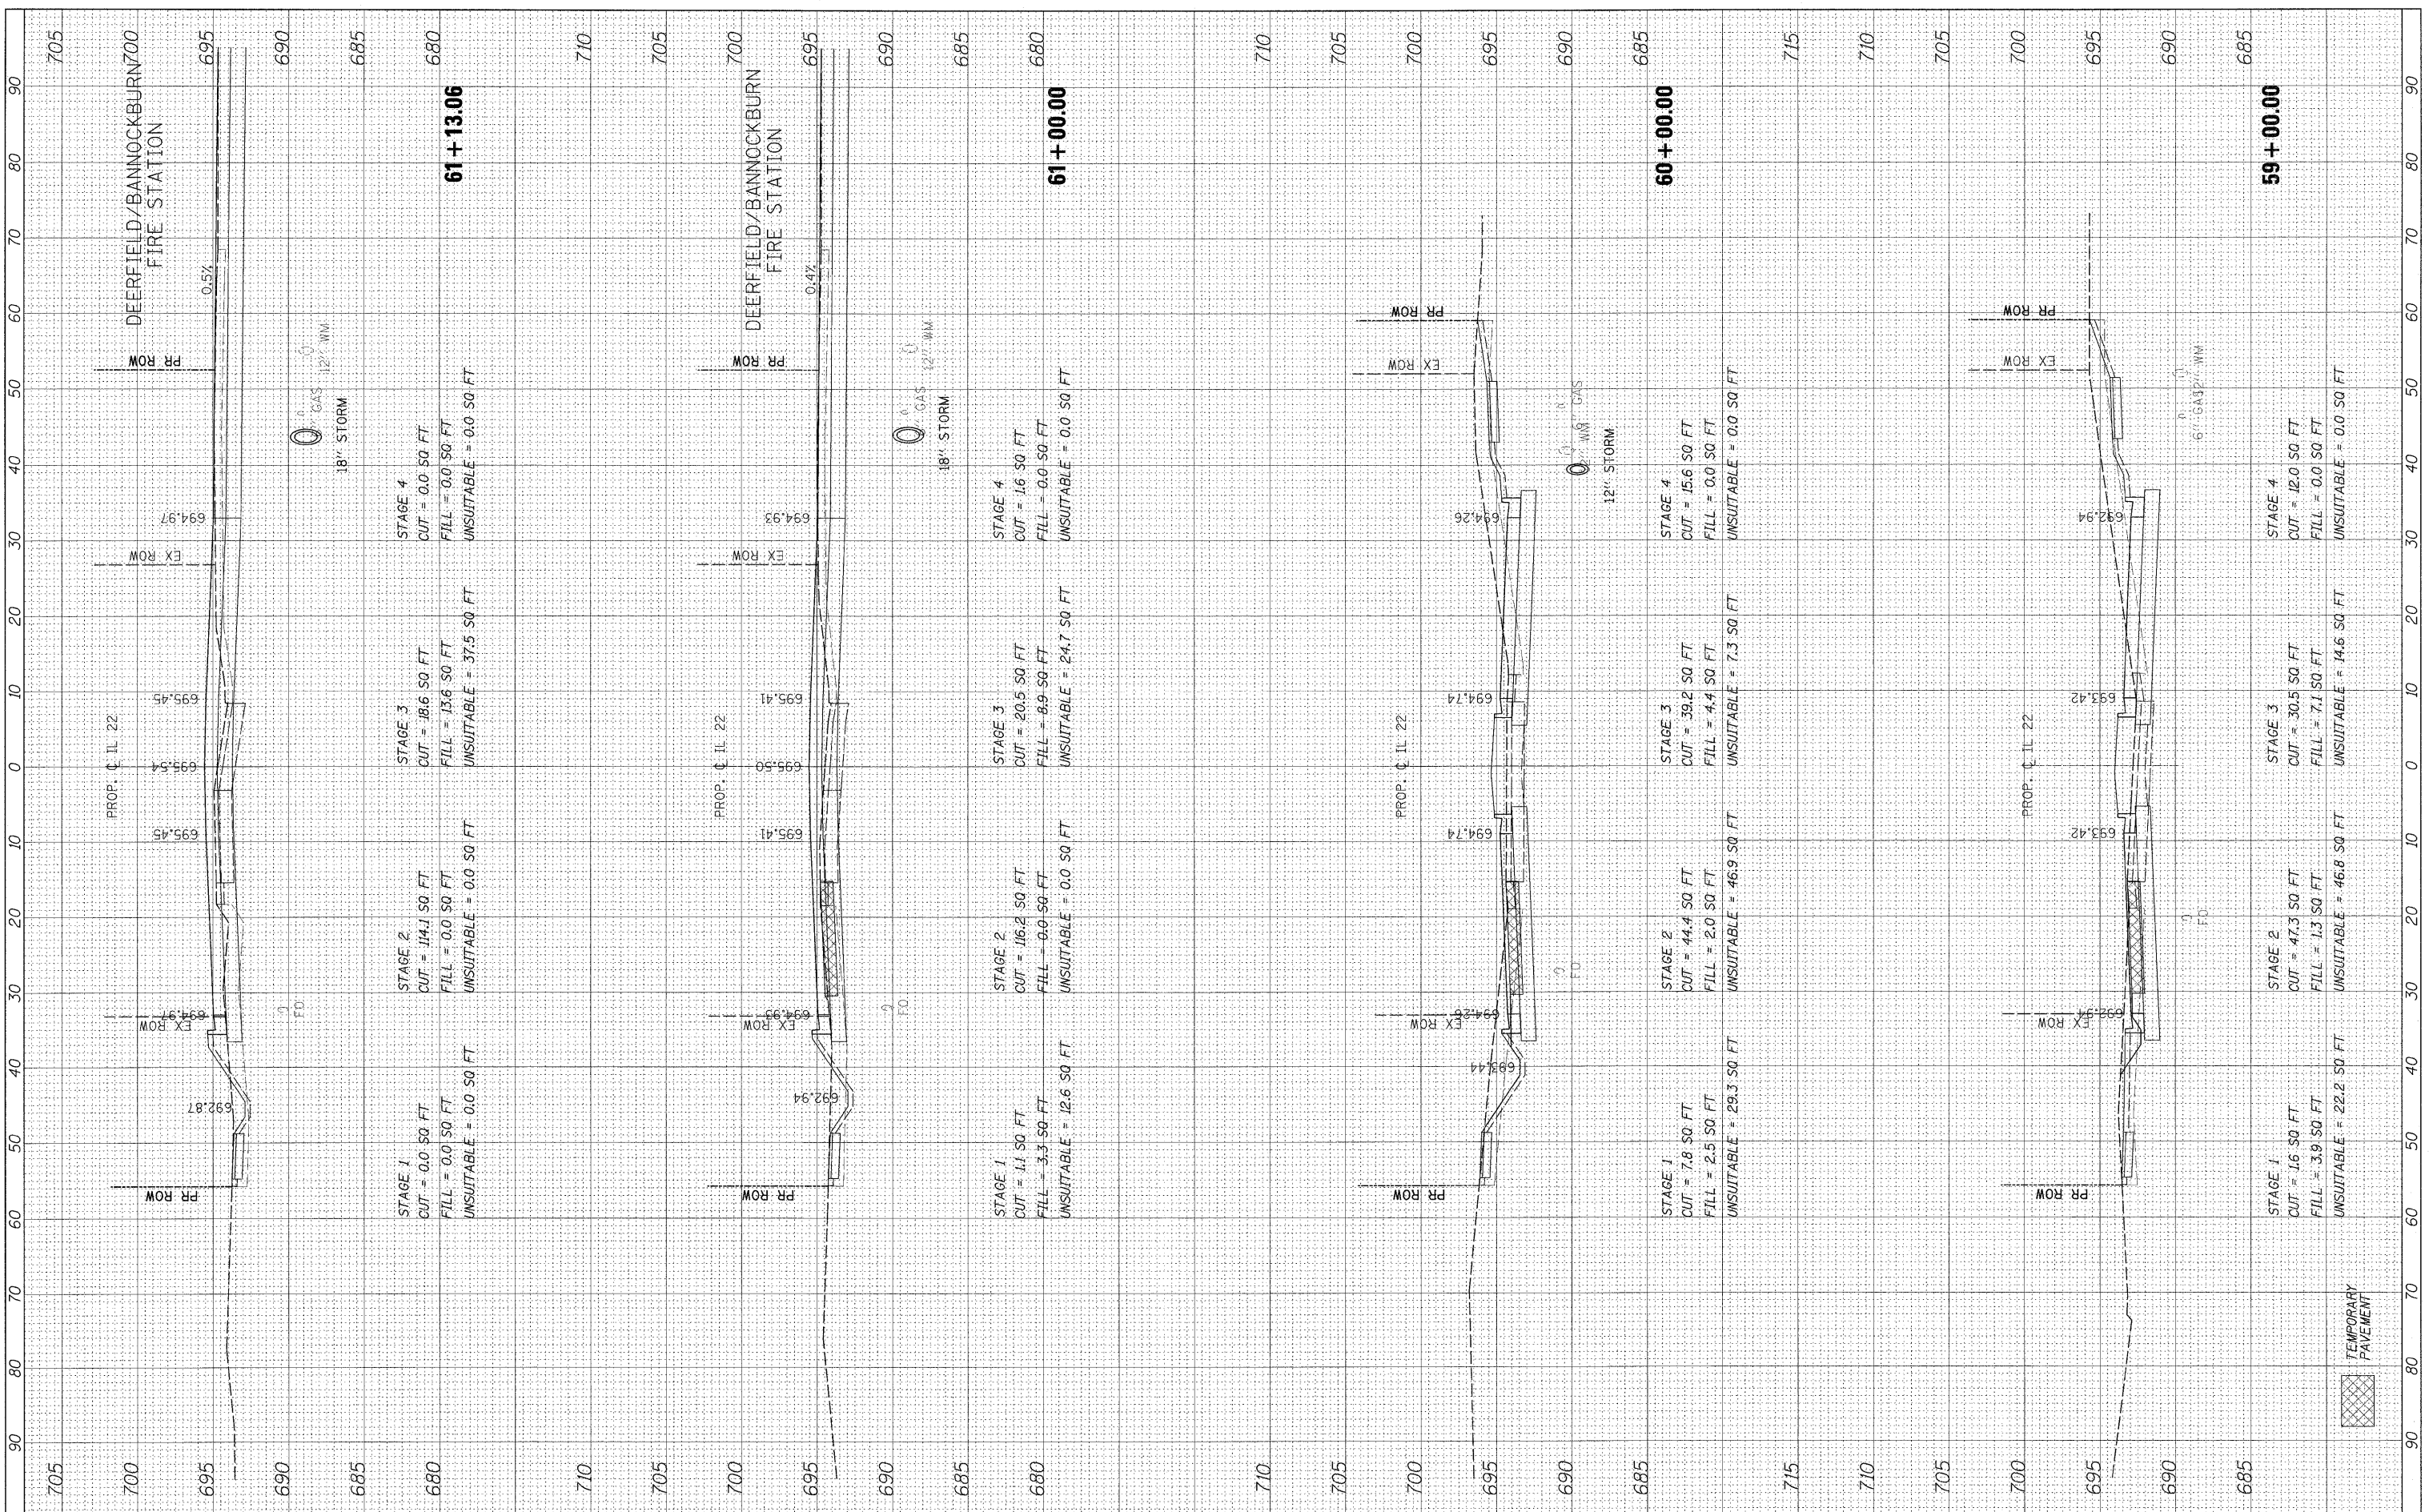

FILE NAME = #FILEL#

USER NAME = #USER#
 DESIGNED - JPS
 DRAWN - JPS
 CHECKED - JP
 DATE - 05/14/2010

REVISED -
 REVISED -
 REVISED -
 REVISED -

**STATE OF ILLINOIS
 DEPARTMENT OF TRANSPORTATION**

IL ROUTE 22 CROSS SECTIONS

HORIZ. 1"=10'
 SCALE: VERT. 1"=5' SHEET NO. 196 OF 232 SHEETS STA. 59+00.00 TO STA. 61+13.06

F.A.P. RTE.	SECTION	COUNTY	TOTAL SHEETS	SHEET NO.
337	20R-4	LAKE	232	196
CONTRACT NO. 60860			ILLINOIS FED. AID PROJECT	

