


FINAL SURVEY PLOTTED DATE: \_\_\_\_\_ BY: \_\_\_\_\_  
 NO. \_\_\_\_\_

ORIGINAL SURVEY PLOTTED DATE: \_\_\_\_\_ BY: \_\_\_\_\_  
 NO. \_\_\_\_\_

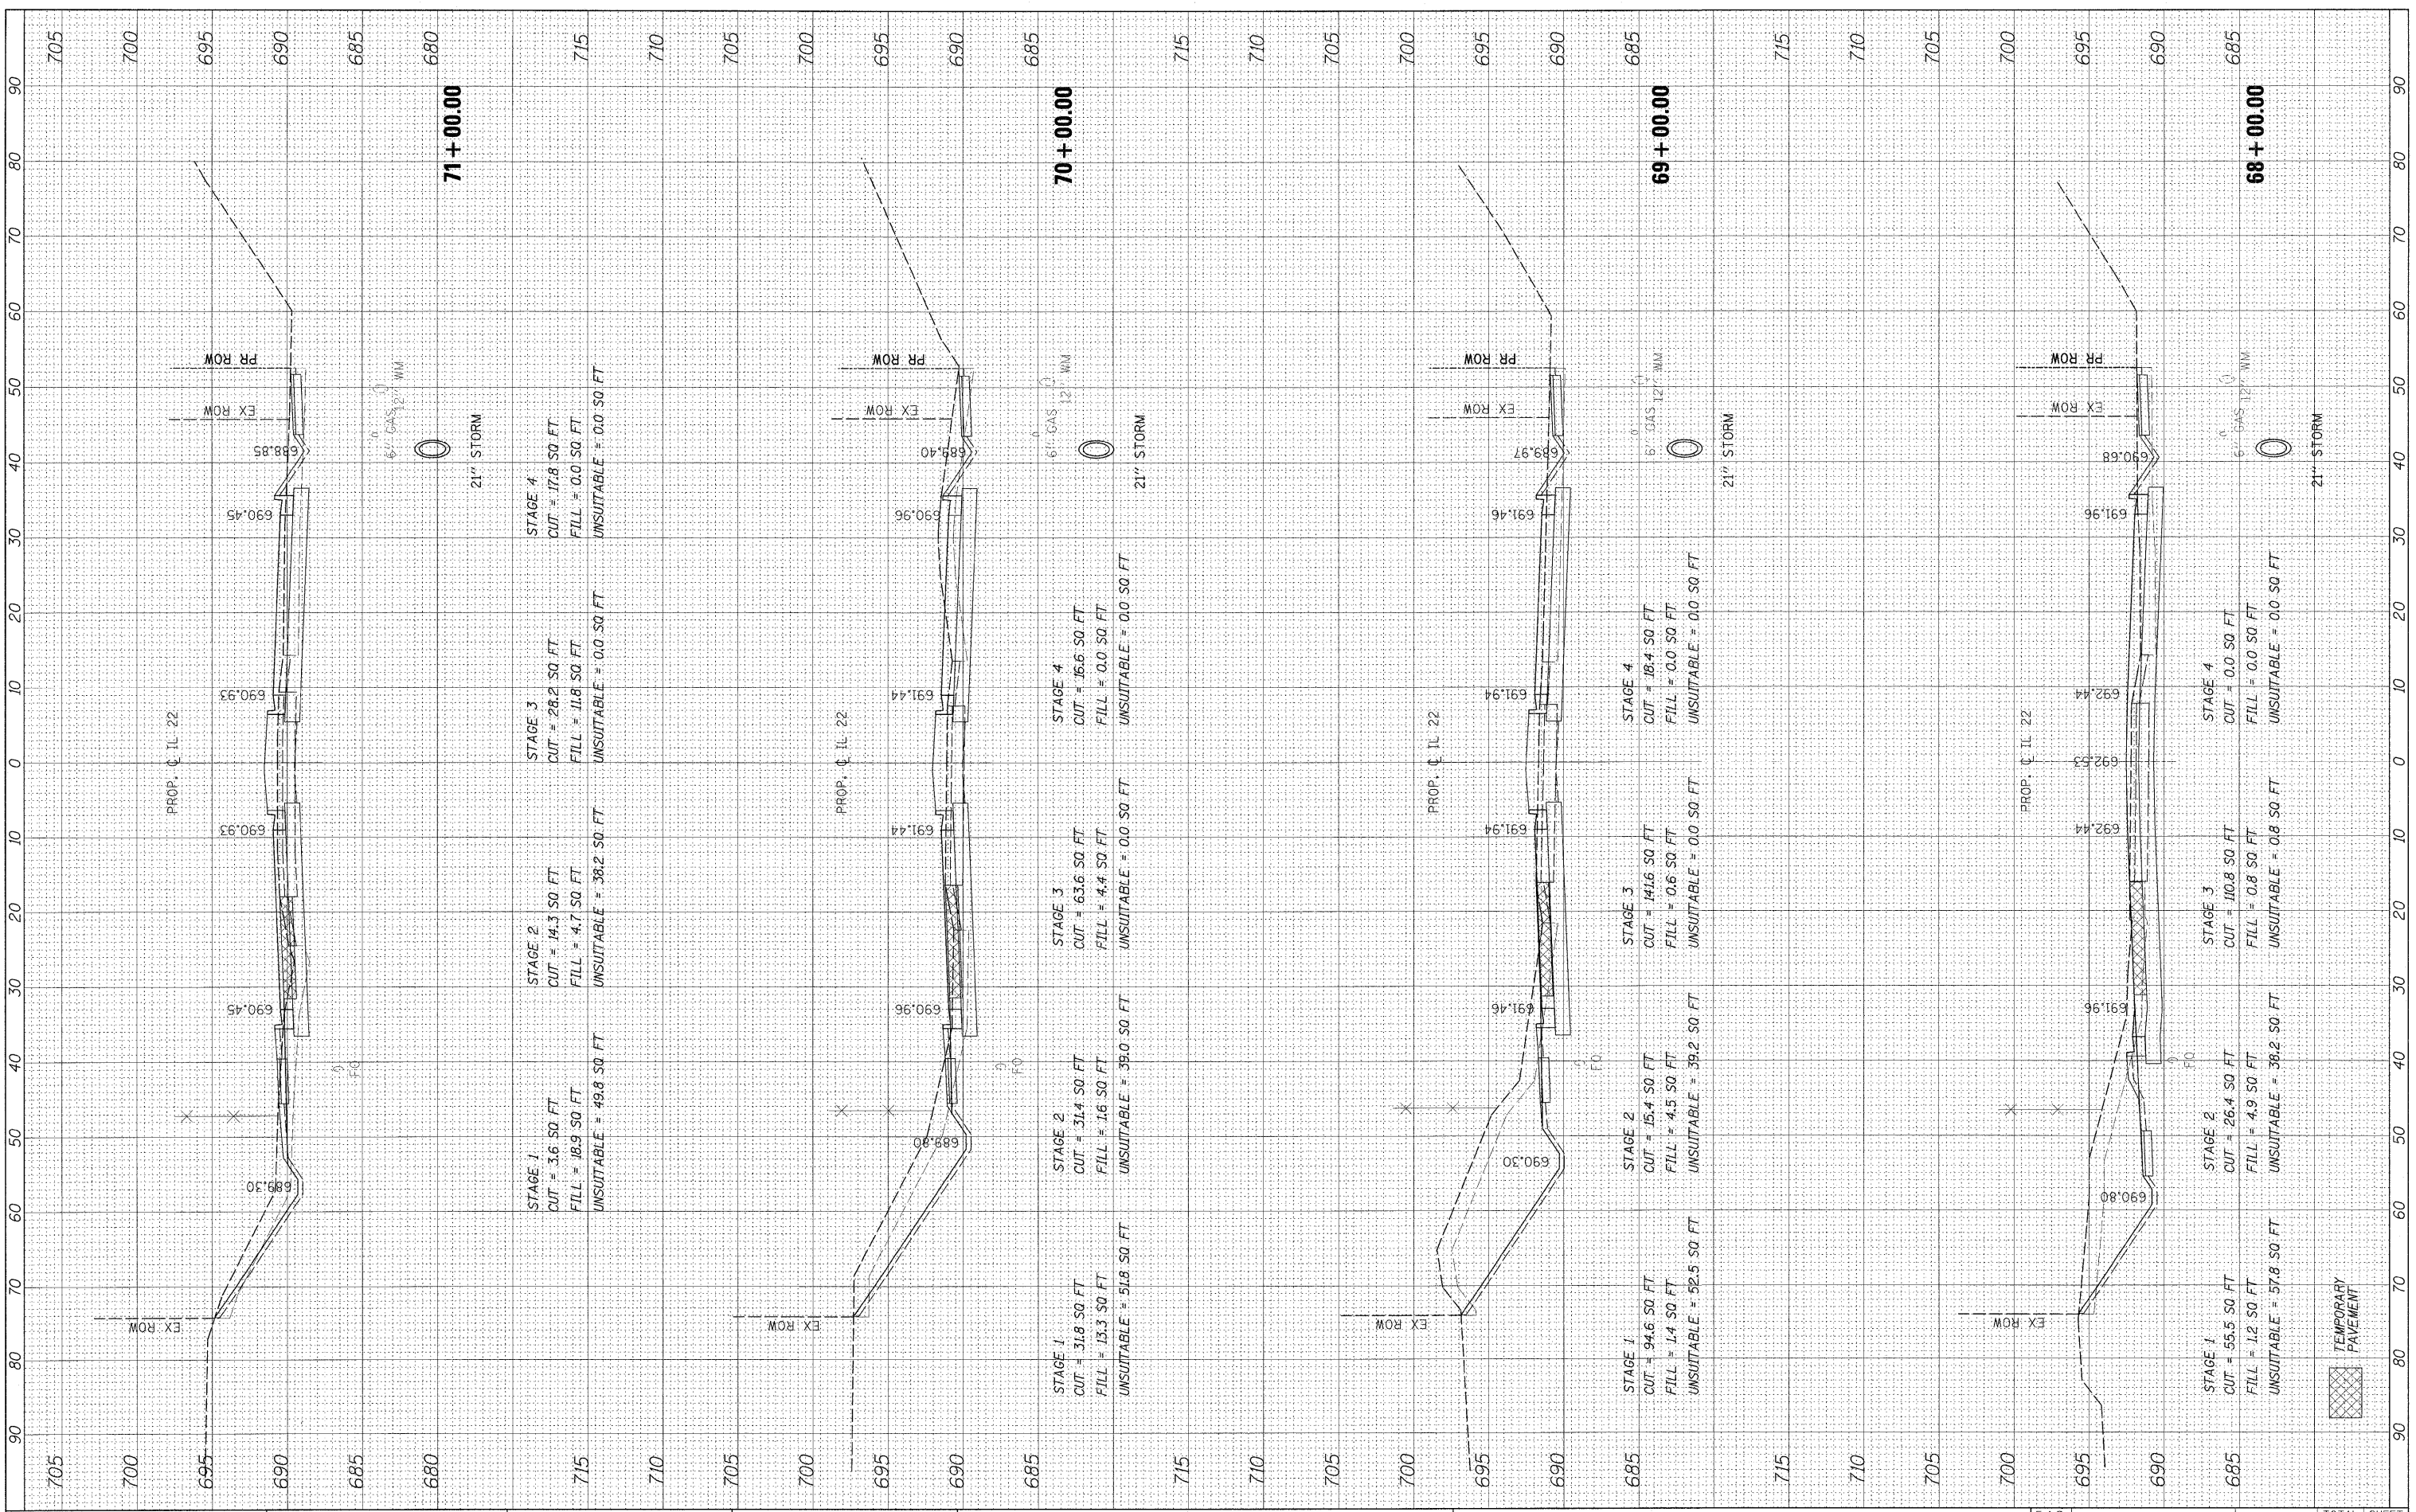

FILE NAME = #FILE#  
 USER NAME = #USER#  
 DESIGNED - JPS  
 DRAWN - JPS  
 CHECKED - JP  
 DATE - 05/14/2010

REVISIONS:  
 REVISED -  
 REVISED -  
 REVISED -  
 REVISED -

**STATE OF ILLINOIS  
 DEPARTMENT OF TRANSPORTATION**

**IL ROUTE 22 CROSS SECTIONS**

HORIZ. 1"=10'  
 SCALE: VERT. 1"=5' SHEET NO. 199 OF 232 SHEETS STA. 68+00.00 TO STA. 71+00.00

F.A.P. RTE. 337	SECTION 20R-4	COUNTY LAKE	TOTAL SHEETS 232	SHEET NO. 199
CONTRACT NO. 60860			ILLINOIS FED. AID PROJECT	

