


FINAL SURVEY SURVEYED PLOTTED NO. DATE

ORIGINAL SURVEY SURVEYED PLOTTED NO. DATE

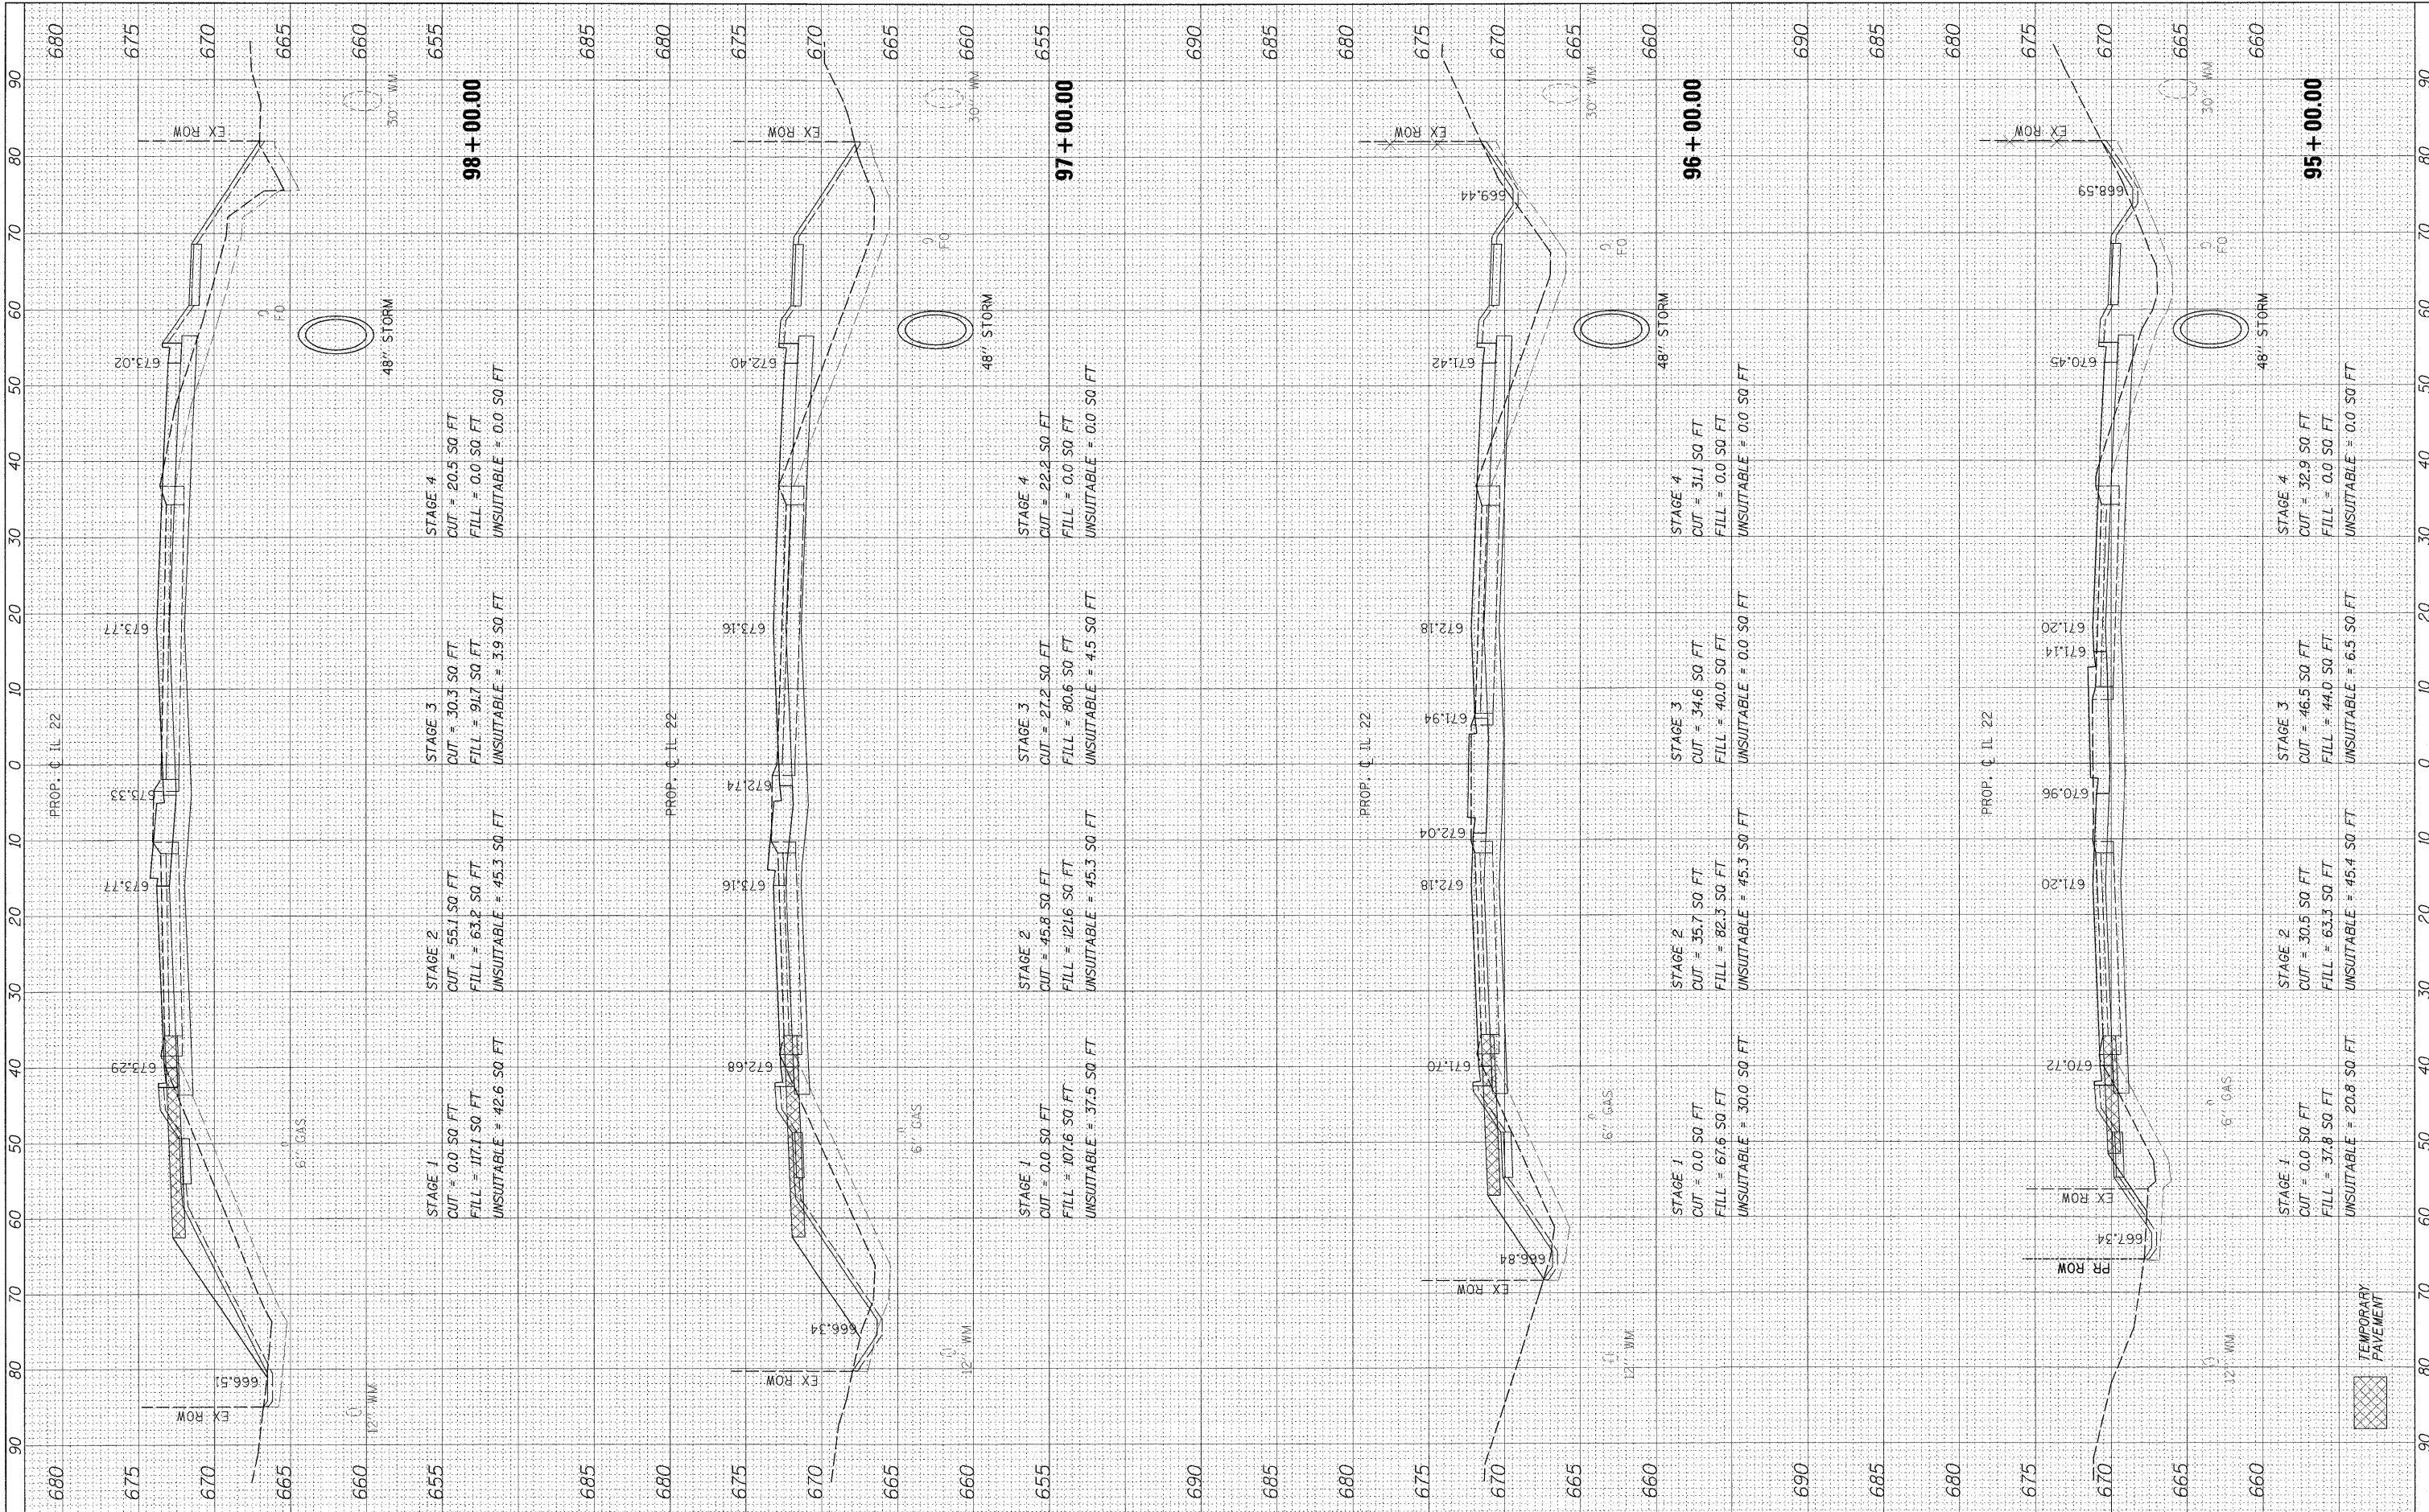

FILE NAME = #FILE#

USER NAME = #USER#  
 DESIGNED - JPS  
 DRAWN - JPS  
 CHECKED - JP  
 DATE - 05/14/2010

REVISED -  
 REVISED -  
 REVISED -  
 REVISED -

STATE OF ILLINOIS  
 DEPARTMENT OF TRANSPORTATION

IL ROUTE 22 CROSS SECTIONS

HORIZ. 1"=10'  
 SCALE: VERT. 1"=5' SHEET NO. 207 OF 232 SHEETS STA. 95+00.00 TO STA. 98+00.00

F.A.P. RTE. 337	SECTION 20R-4	COUNTY LAKE	TOTAL SHEETS 232	SHEET NO. 207
CONTRACT NO. 60860			ILLINOIS FED. AID PROJECT	

