


FINAL SURVEY PLOTTED DATE AREAS CHECKED

ORIGINAL SURVEY PLOTTED DATE AREAS CHECKED

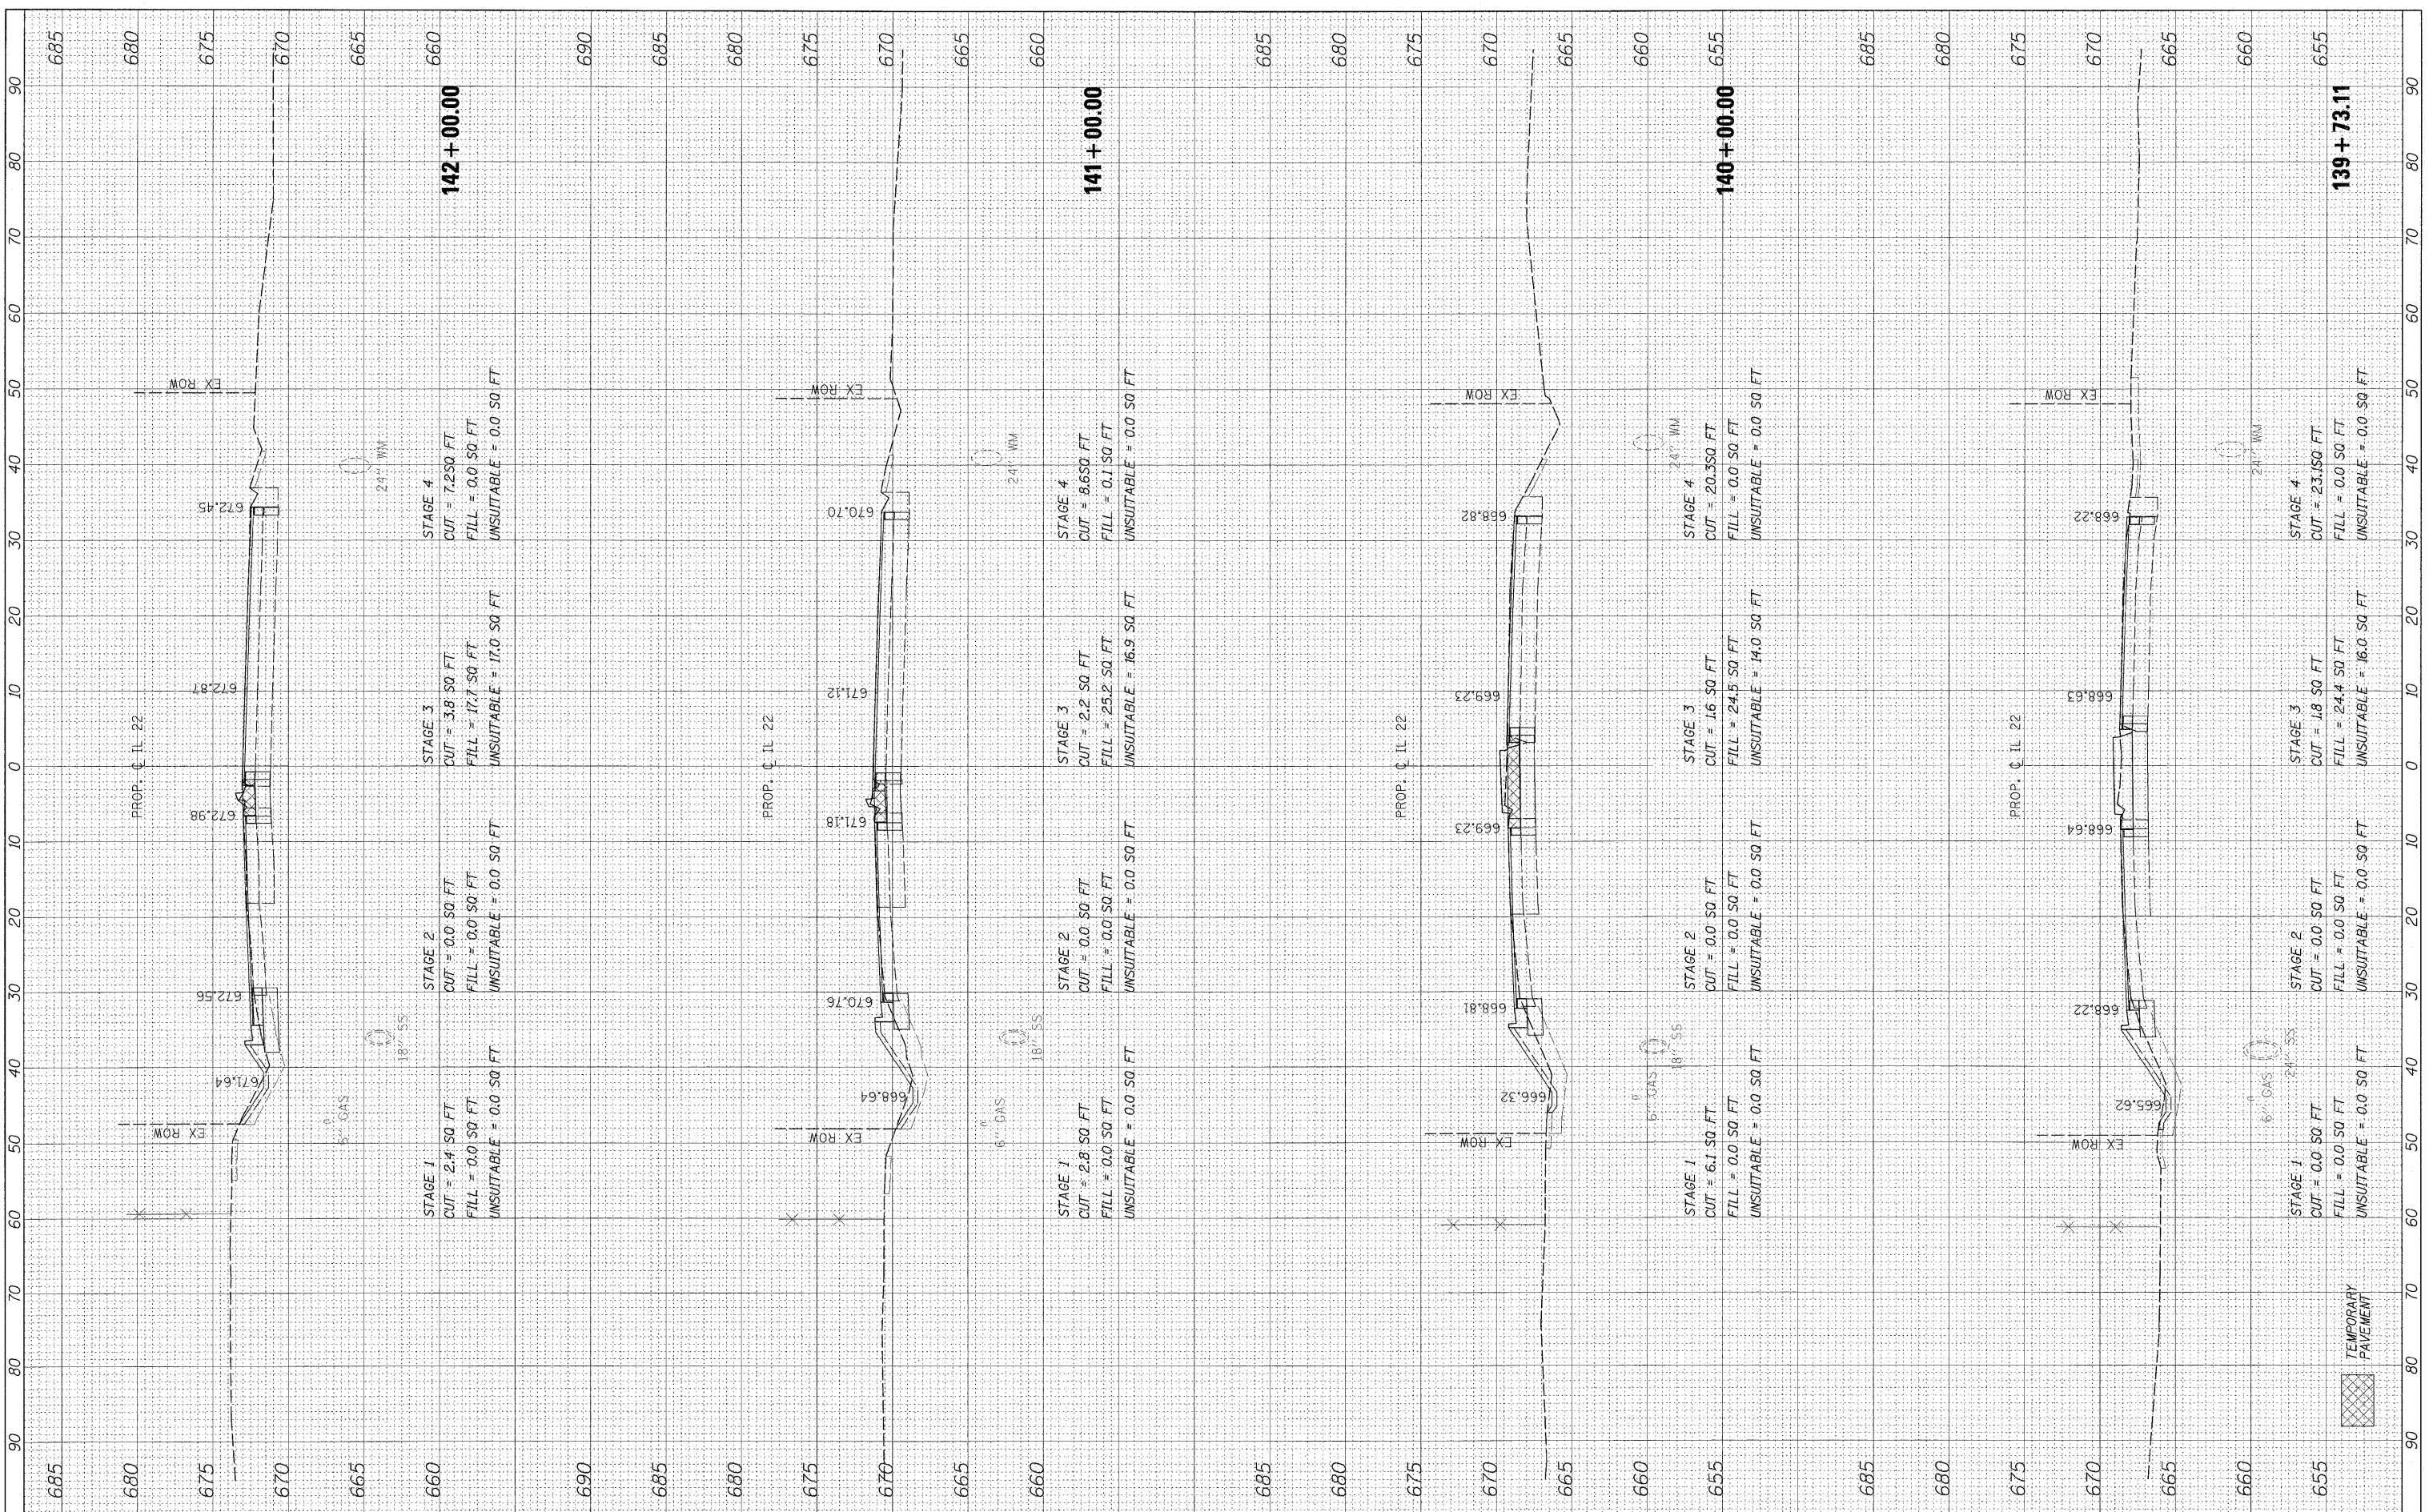

FILE NAME = #FILEL#

USER NAME = #USER#  
 DESIGNED - JPS  
 DRAWN - JPS  
 CHECKED - JP  
 DATE - 05/14/2010

REVISED -  
 REVISED -  
 REVISED -  
 REVISED -

**STATE OF ILLINOIS  
 DEPARTMENT OF TRANSPORTATION**

**IL ROUTE 22 CROSS SECTIONS**

HORIZ. 1"=10'  
 SCALE: VERT. 1"=5' SHEET NO. 216 OF 232 SHEETS STA. 139+73.11 TO STA. 142+00.00

|                    |               |             |                           |               |
|--------------------|---------------|-------------|---------------------------|---------------|
| F.A.P. RTE. 337    | SECTION 20R-4 | COUNTY LAKE | TOTAL SHEETS 232          | SHEET NO. 216 |
| CONTRACT NO. 60860 |               |             | ILLINOIS FED. AID PROJECT |               |

