


FINAL SURVEY PLOTTED DATE BY SURVEYED SURVEY PLOTTED DATE BY

ORIGINAL SURVEY PLOTTED DATE BY SURVEYED SURVEY PLOTTED DATE BY

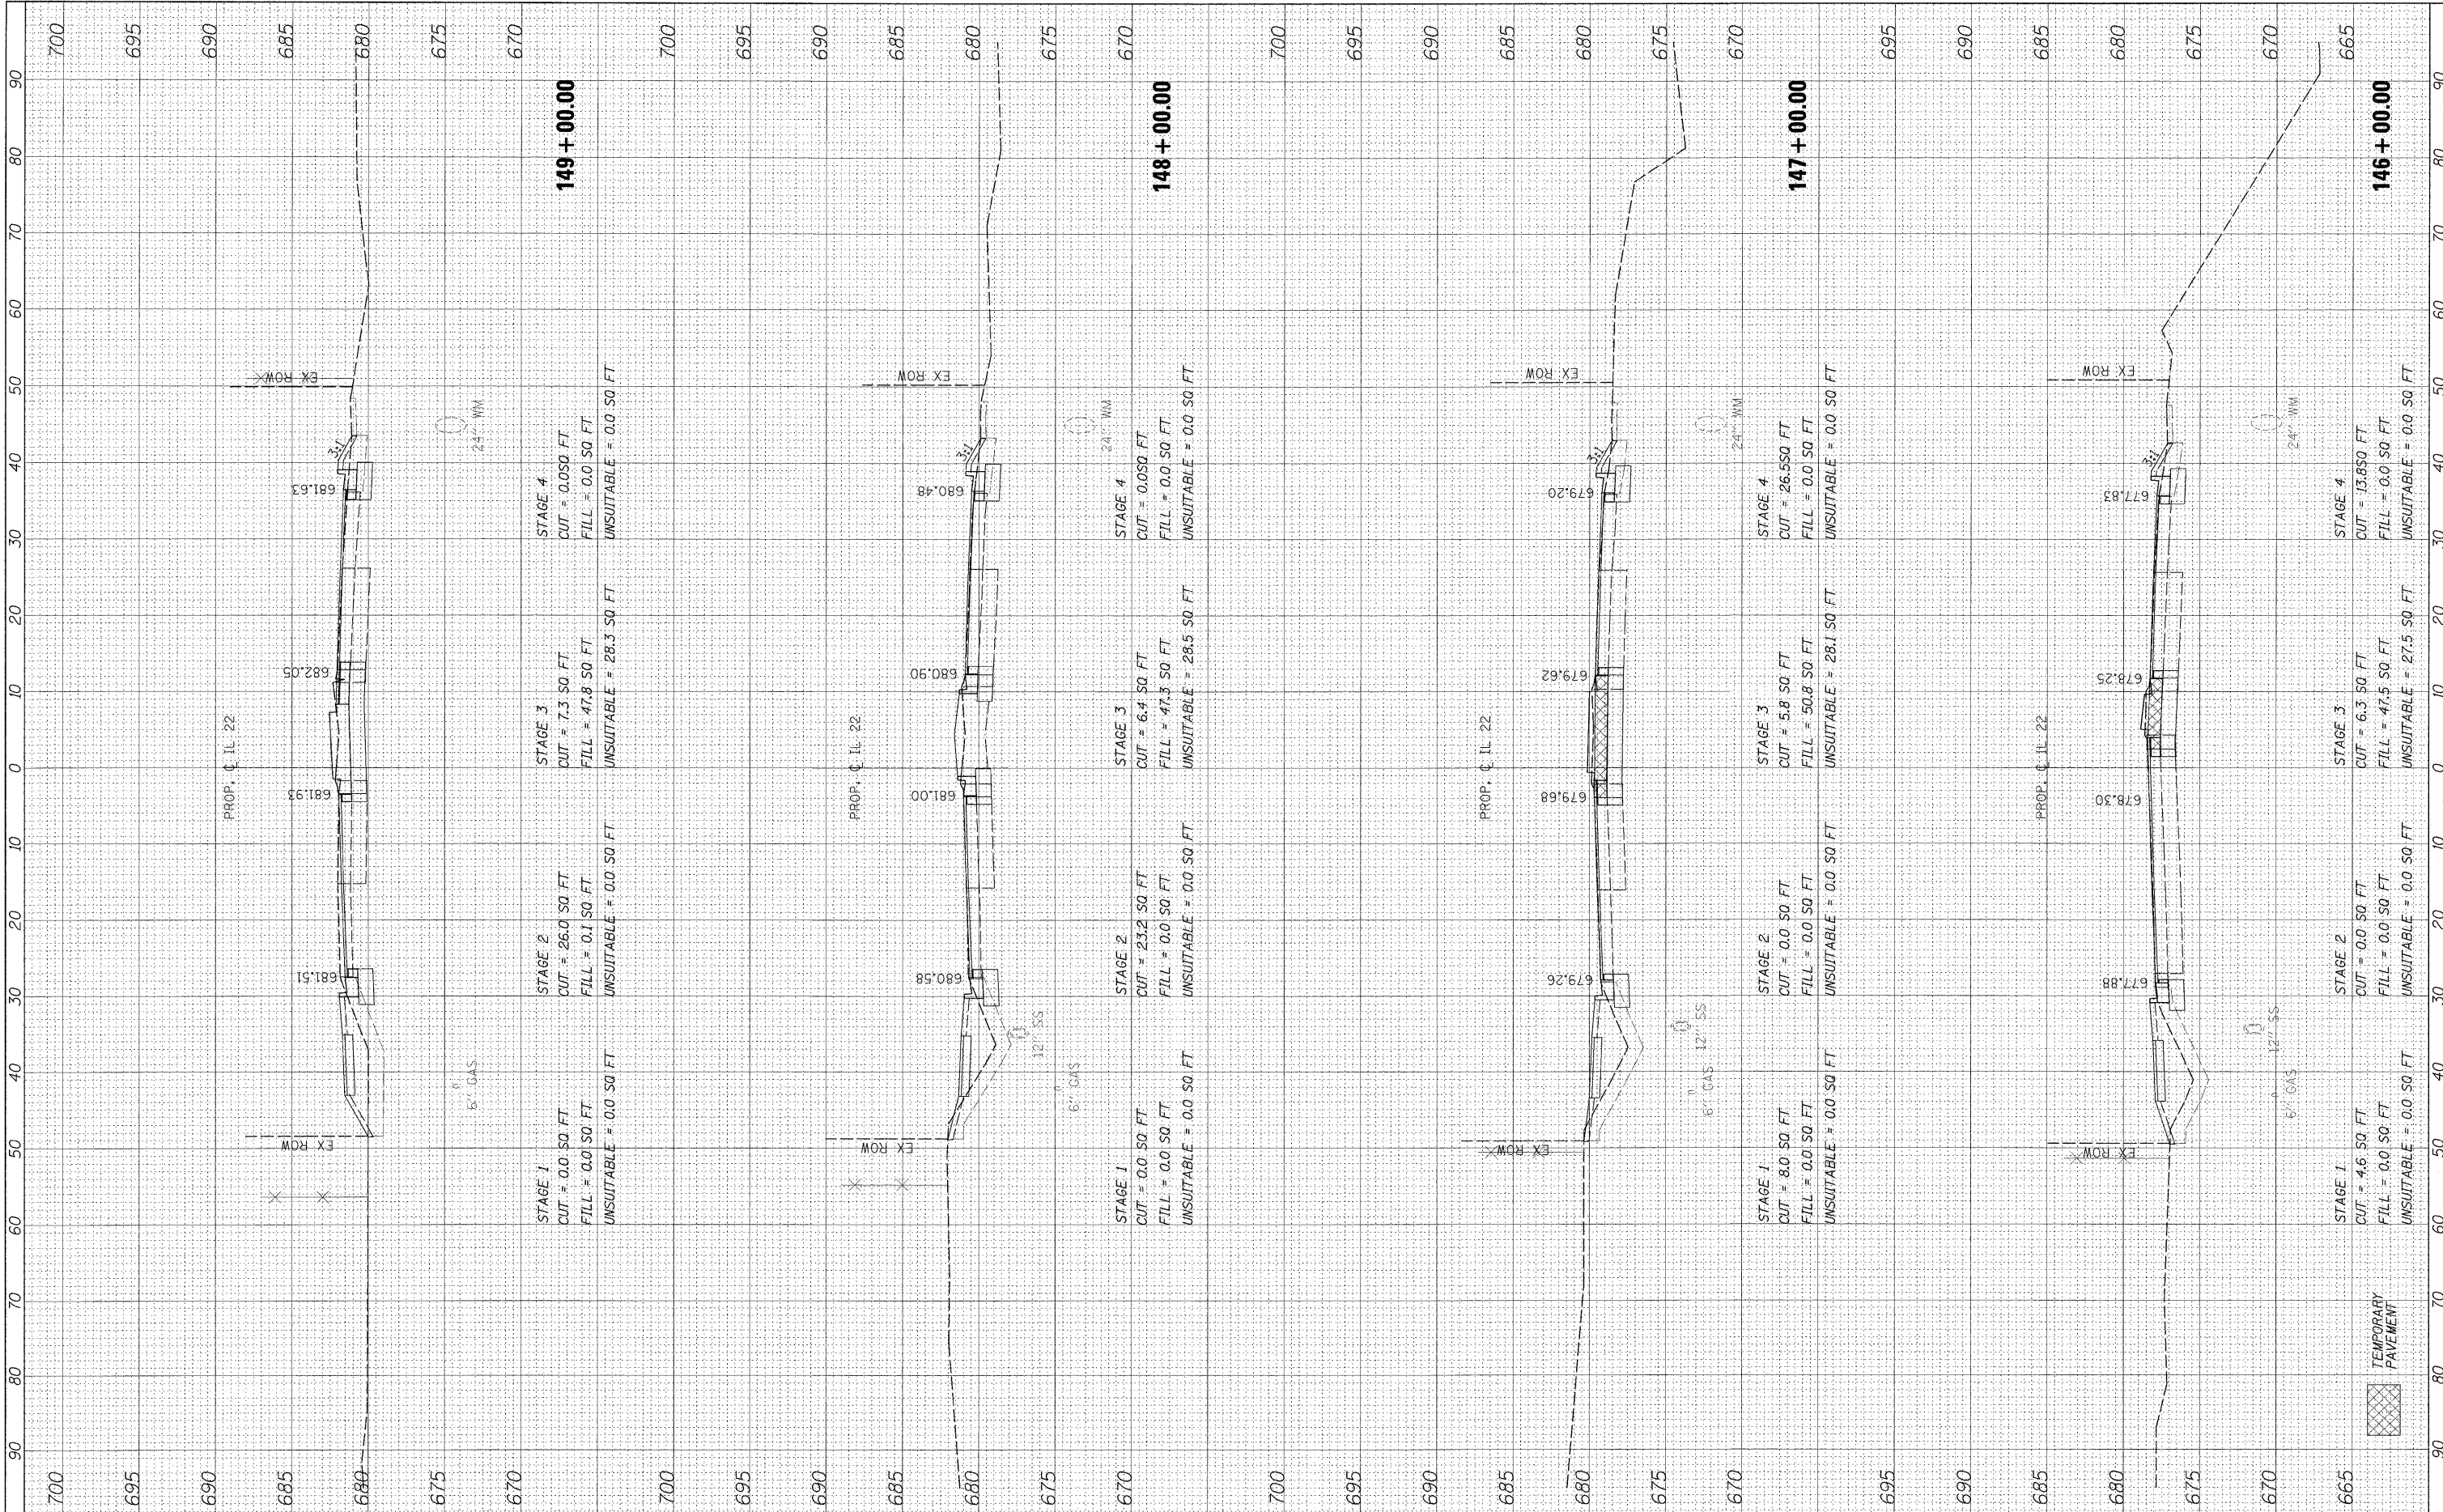

FILE NAME = #FILEL#
 USER NAME = #USER#
 PLOT SCALE = #SCALE#
 PLOT DATE = #DATE#

DESIGNED - JPS
 DRAWN - JPS
 CHECKED - JP
 DATE - 05/14/2010

REVISED -
 REVISED -
 REVISED -
 REVISED -

STATE OF ILLINOIS
 DEPARTMENT OF TRANSPORTATION

IL ROUTE 22 CROSS SECTIONS

HORIZ. 1"=10'
 SCALE: VERT. 1"=5' SHEET NO. 218 OF 232 SHEETS STA. 146+00.00 TO STA. 149+00.00

F.A.P. RTE. 337	SECTION 20R-4	COUNTY LAKE	TOTAL SHEETS 232	SHEET NO. 218
CONTRACT NO. 60860			ILLINOIS FED. AID PROJECT	

