


FINAL SURVEY	BY	DATE
SURVEYED		
PLOTTED		
NOTE BOOK NO.		
AREAS CHECKED		
AREAS CHECKED		

ORIGINAL SURVEY	BY	DATE
SURVEYED		
PLOTTED		
NOTE BOOK NO.		
AREAS CHECKED		
AREAS CHECKED		

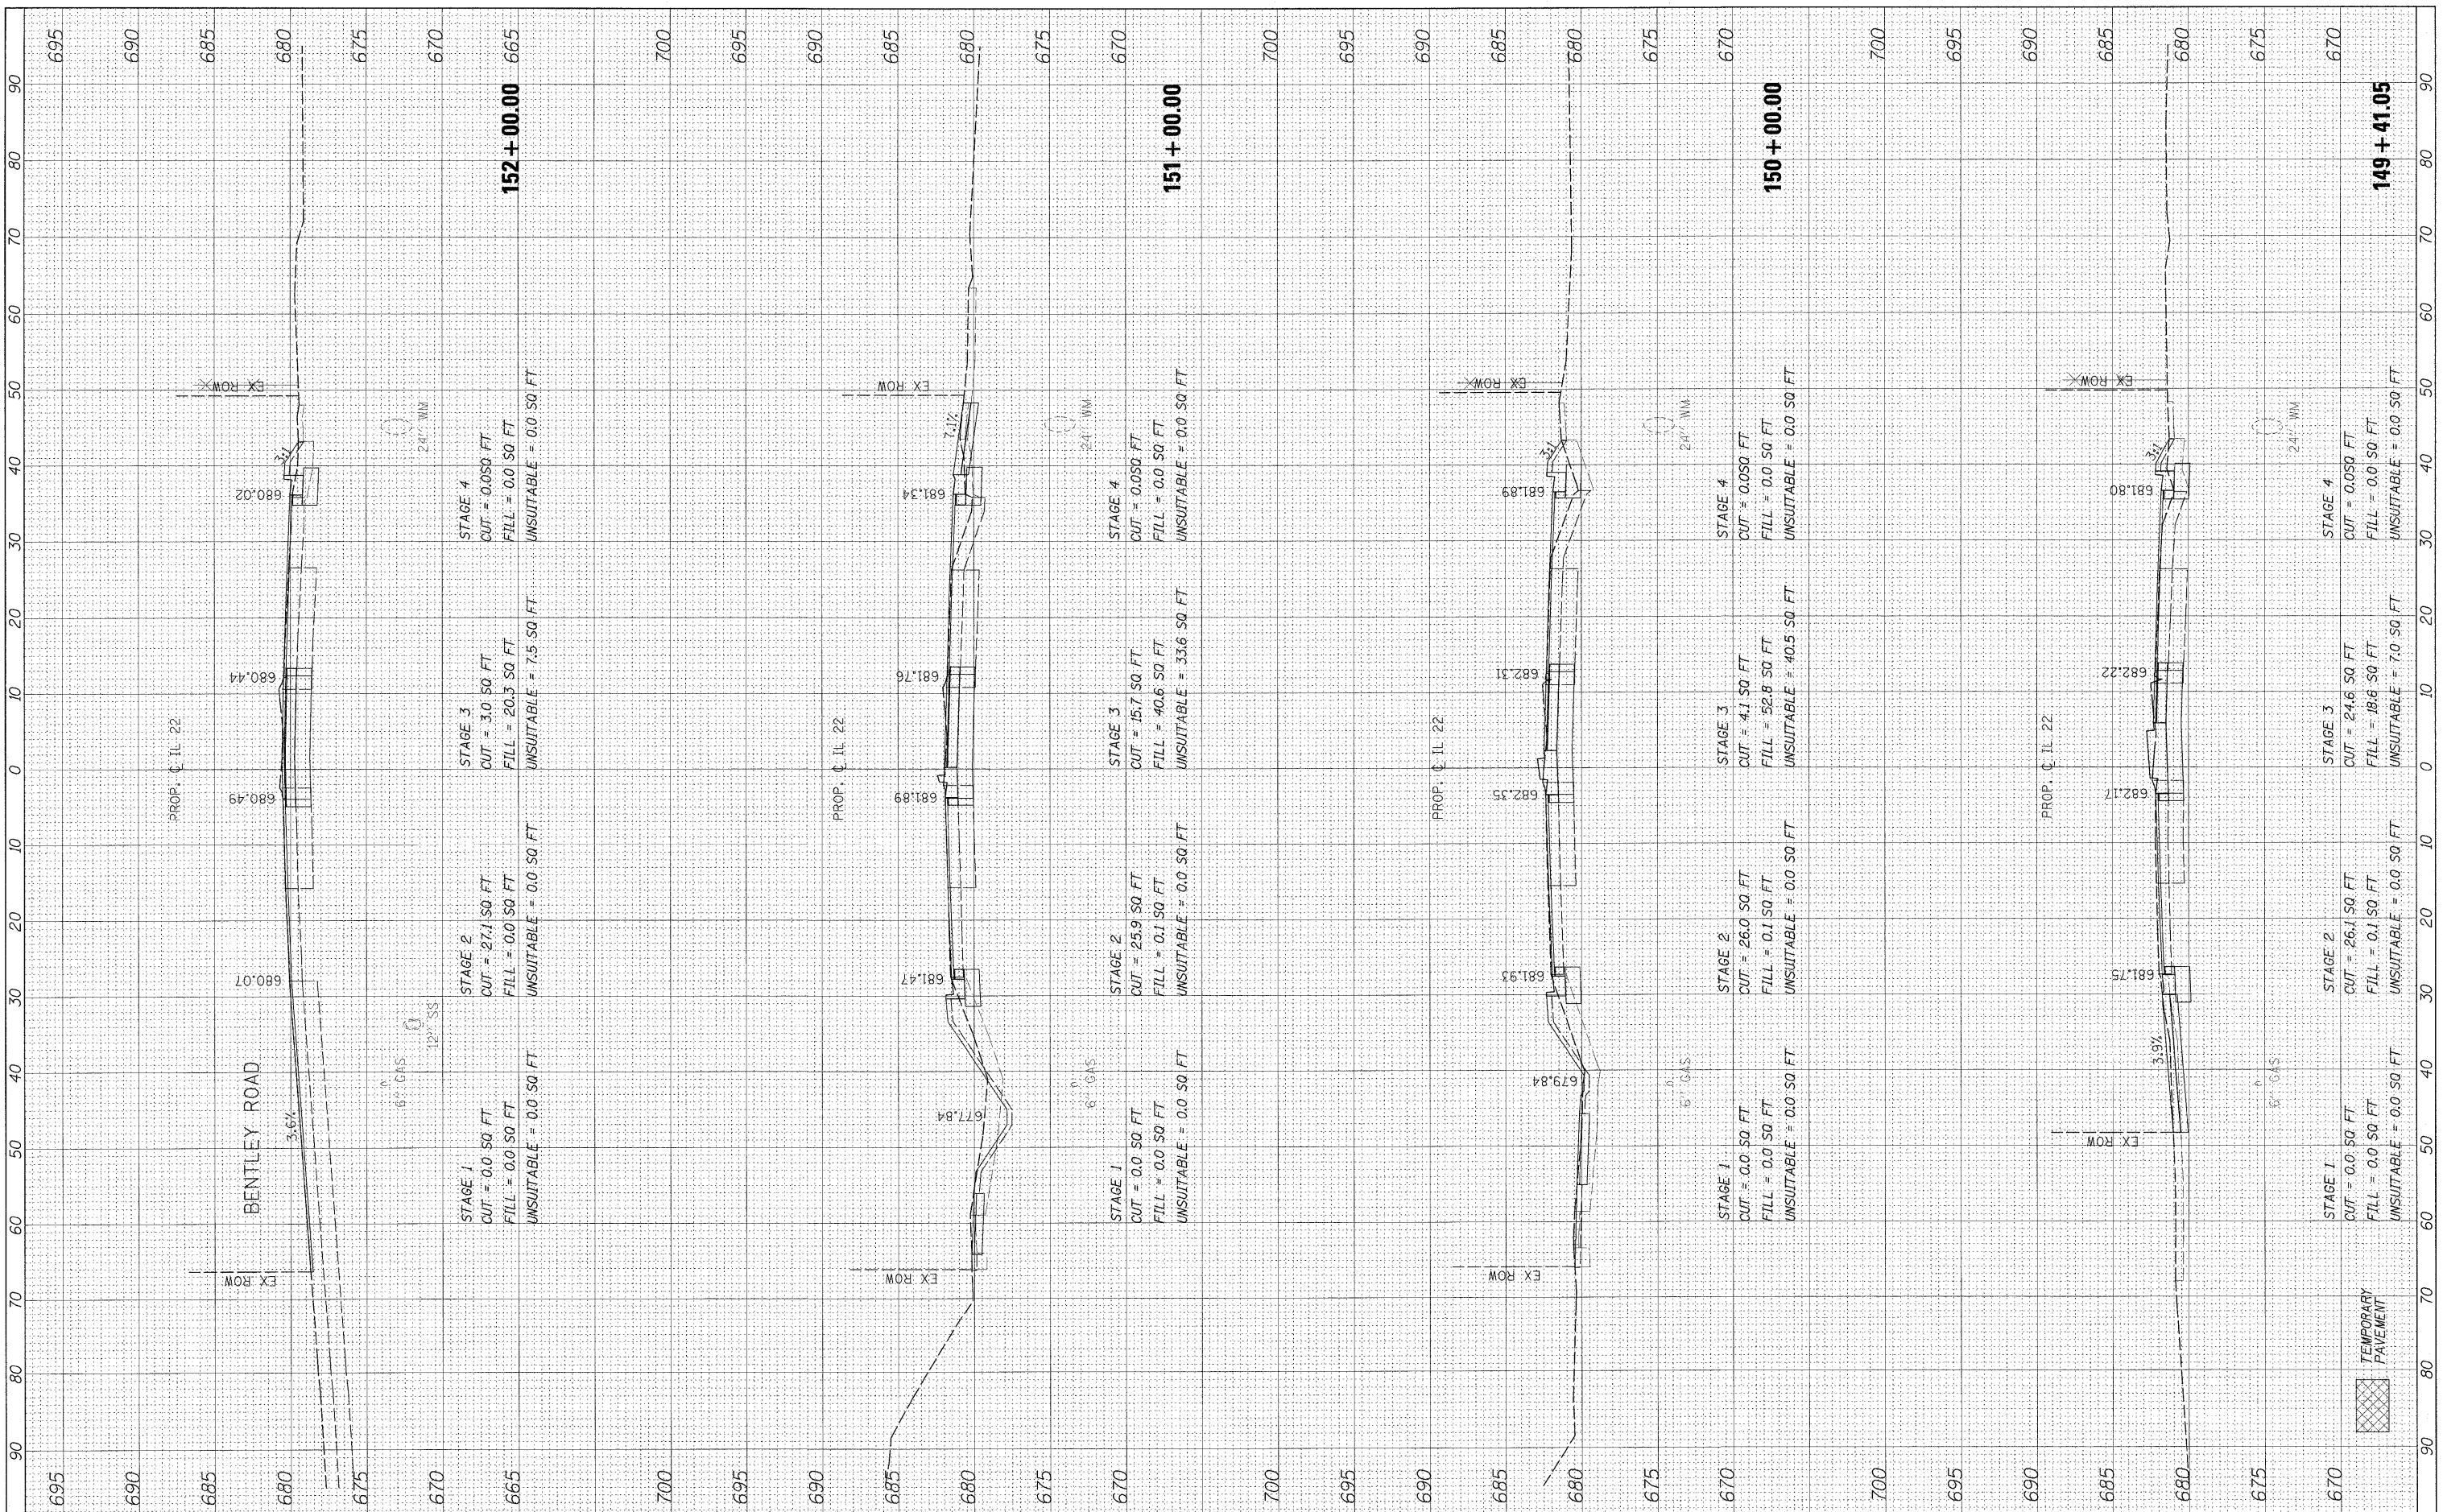

FILE NAME = *FILEL*

USER NAME = *USER*

DESIGNED - JPS

DRAWN - JPS

CHECKED - JP

DATE - 05/14/2010

REVISED -

REVISED -

REVISED -

REVISED -

STATE OF ILLINOIS
DEPARTMENT OF TRANSPORTATION

IL ROUTE 22 CROSS SECTIONS

HORIZ. 1"=10'

SCALE: VERT. 1"=5'

SHEET NO. 219 OF 232 SHEETS

STA. 149+41.05 TO STA. 152+00.00

F.A.P. RTE.	SECTION	COUNTY	TOTAL SHEETS	SHEET NO.
337	20R-4	LAKE	232	219
ILLINOIS FED. AID PROJECT			CONTRACT NO. 60860	