


FINAL SURVEY	SURVEYED	BY	DATE
NOTE BOOK	PLOTTED		
NO.	TEMPLATE		
	AREAS CHECKED		

ORIGINAL SURVEY	SURVEYED	BY	DATE
NOTE BOOK	PLOTTED		
NO.	TEMPLATE		
	AREAS CHECKED		

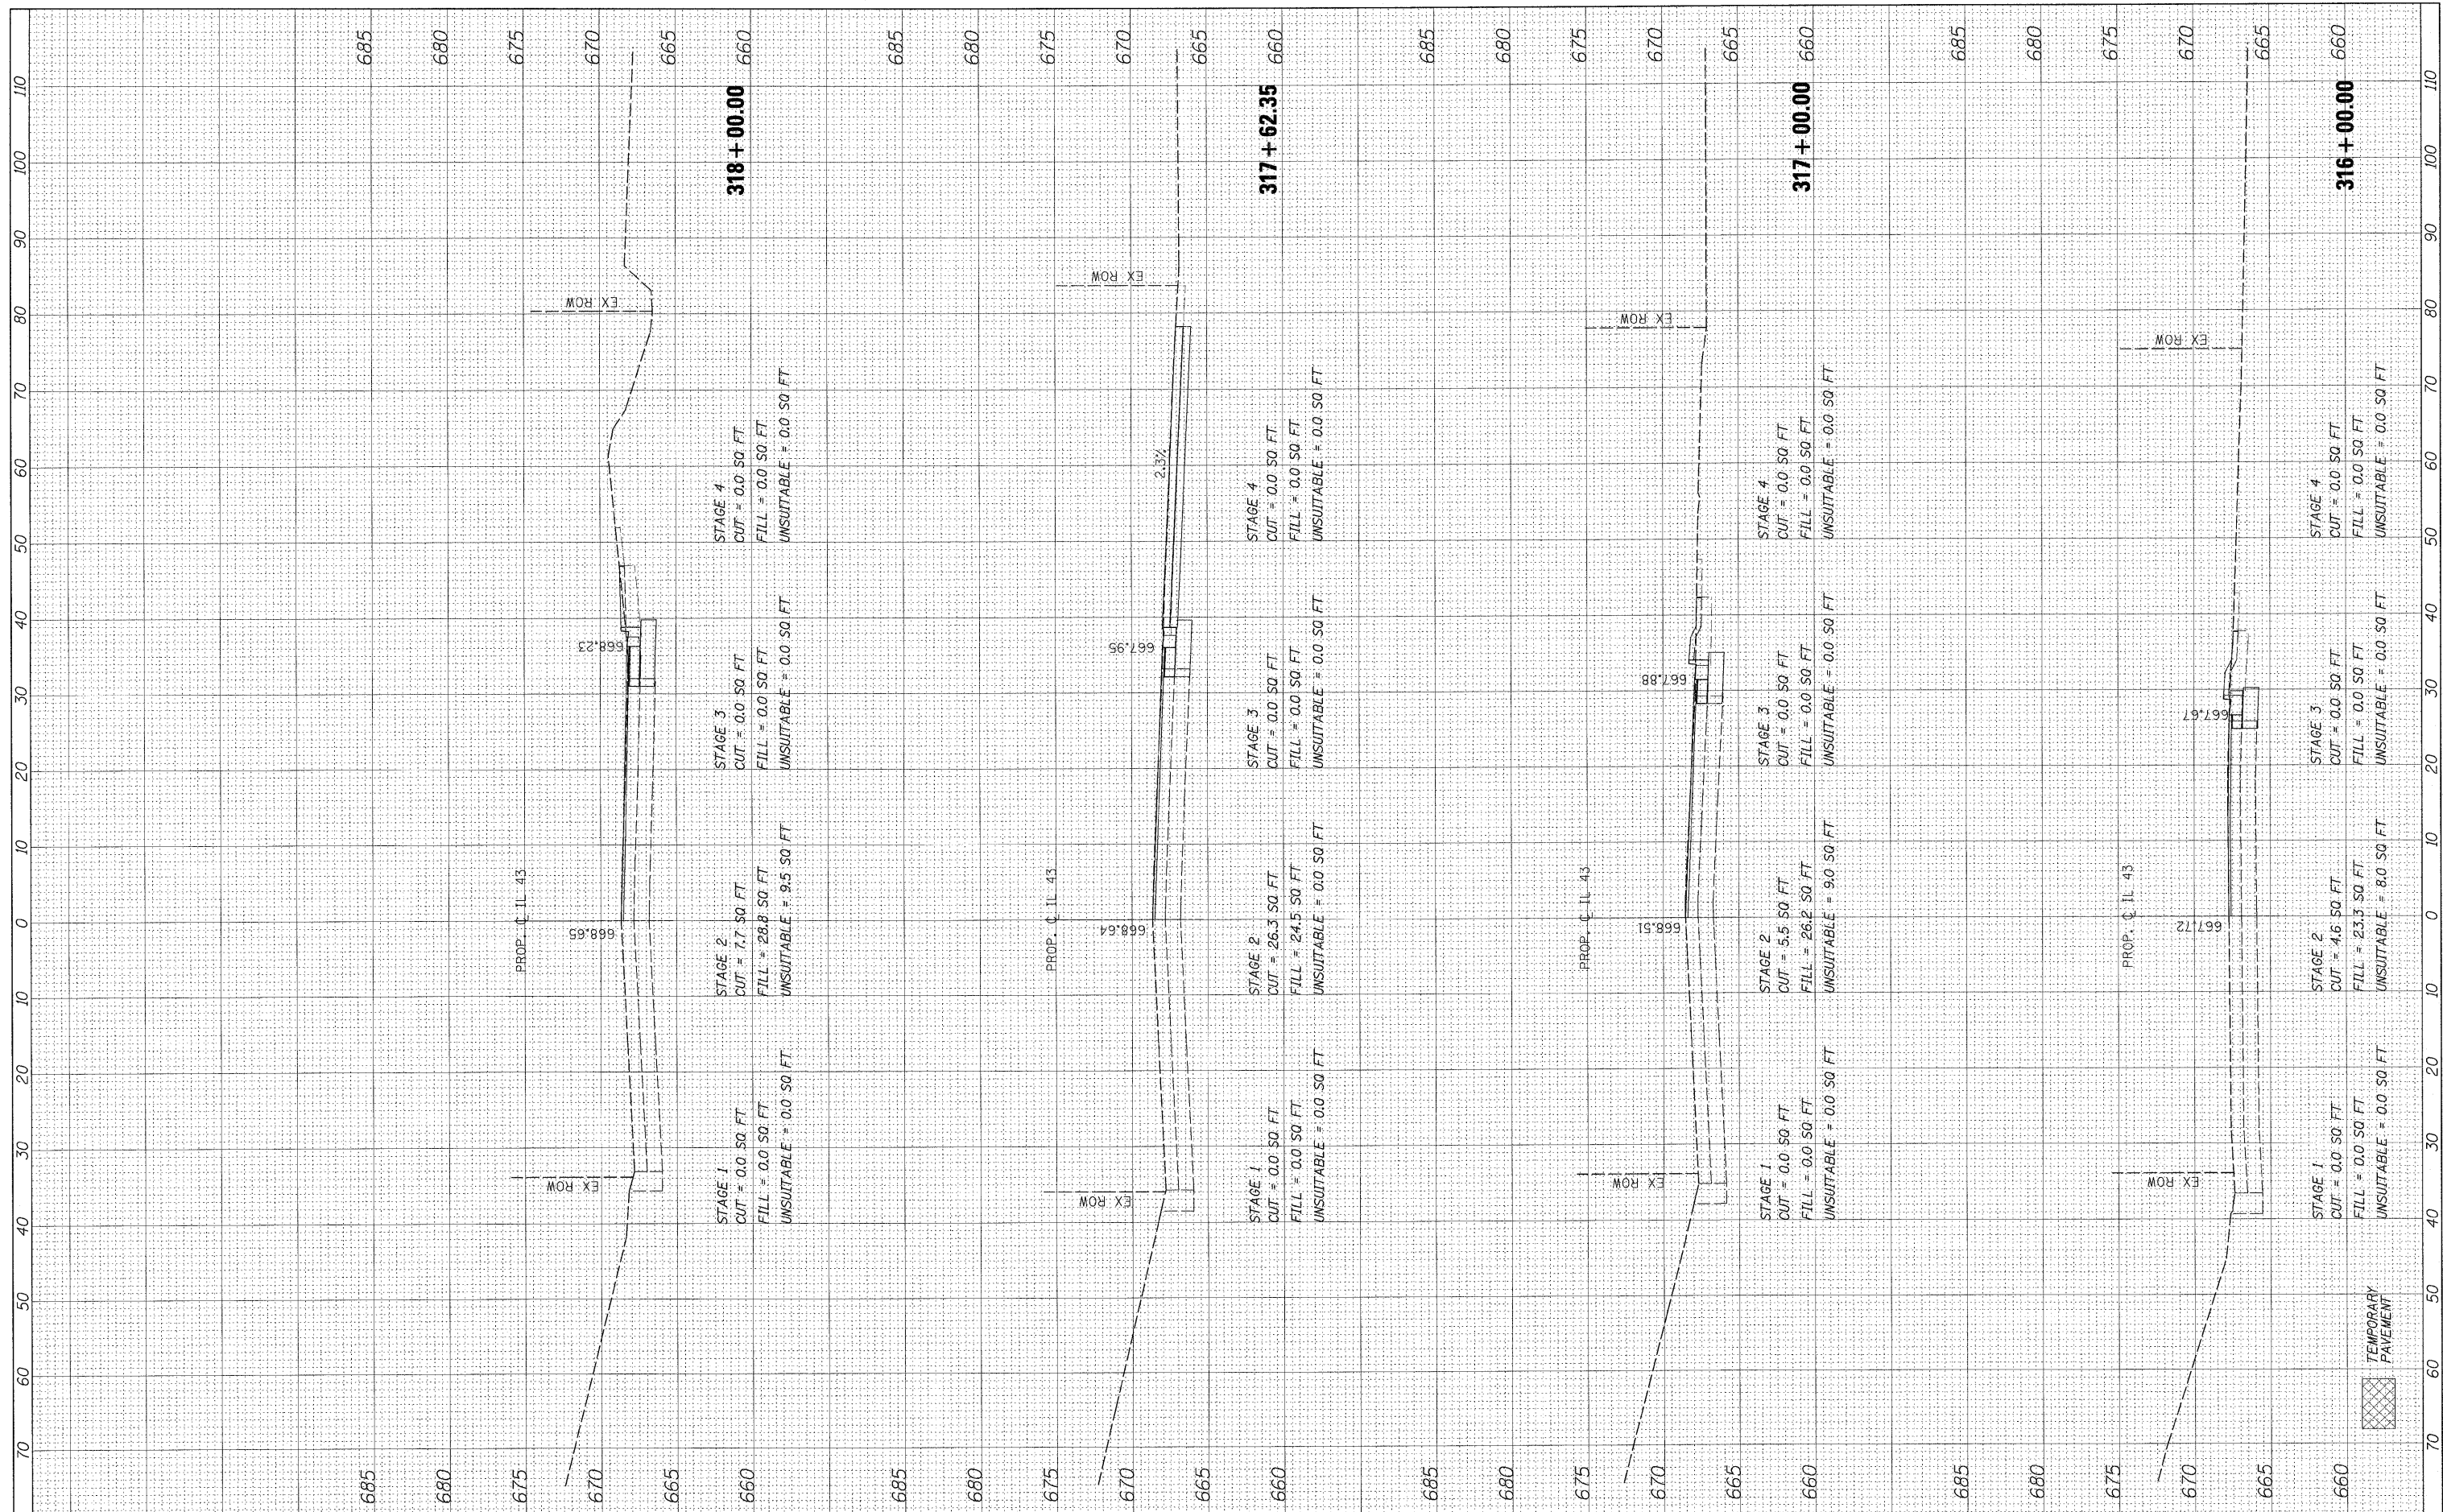

FILE NAME =	USER NAME = #USER#	DESIGNED - JPS	REVISED -	STATE OF ILLINOIS DEPARTMENT OF TRANSPORTATION	WAUKEGAN ROAD CROSS SECTIONS HORIZ. 1"=10' SCALE: VERT. 1"=5' SHEET NO. 227 OF 232 SHEETS STA. 316+00.00 TO STA. 318+00.00	F.A.P. RTE. 337	SECTION 20R-4	COUNTY LAKE	TOTAL SHEETS 232	SHEET NO. 227
FILEL		DRAWN - JPS	REVISED -			CONTRACT NO. 60860	(ILLINOIS) FED. AID PROJECT			
		CHECKED - JP	REVISED -							
		DATE - 05/14/2010	REVISED -							